



| | |
|-------------|--|
| DATE | |
| BY | |
| REVISIONS | |
| NO. | |
| DESCRIPTION | |
| DATE | |
| BY | |
| REVISIONS | |
| NO. | |
| DESCRIPTION | |
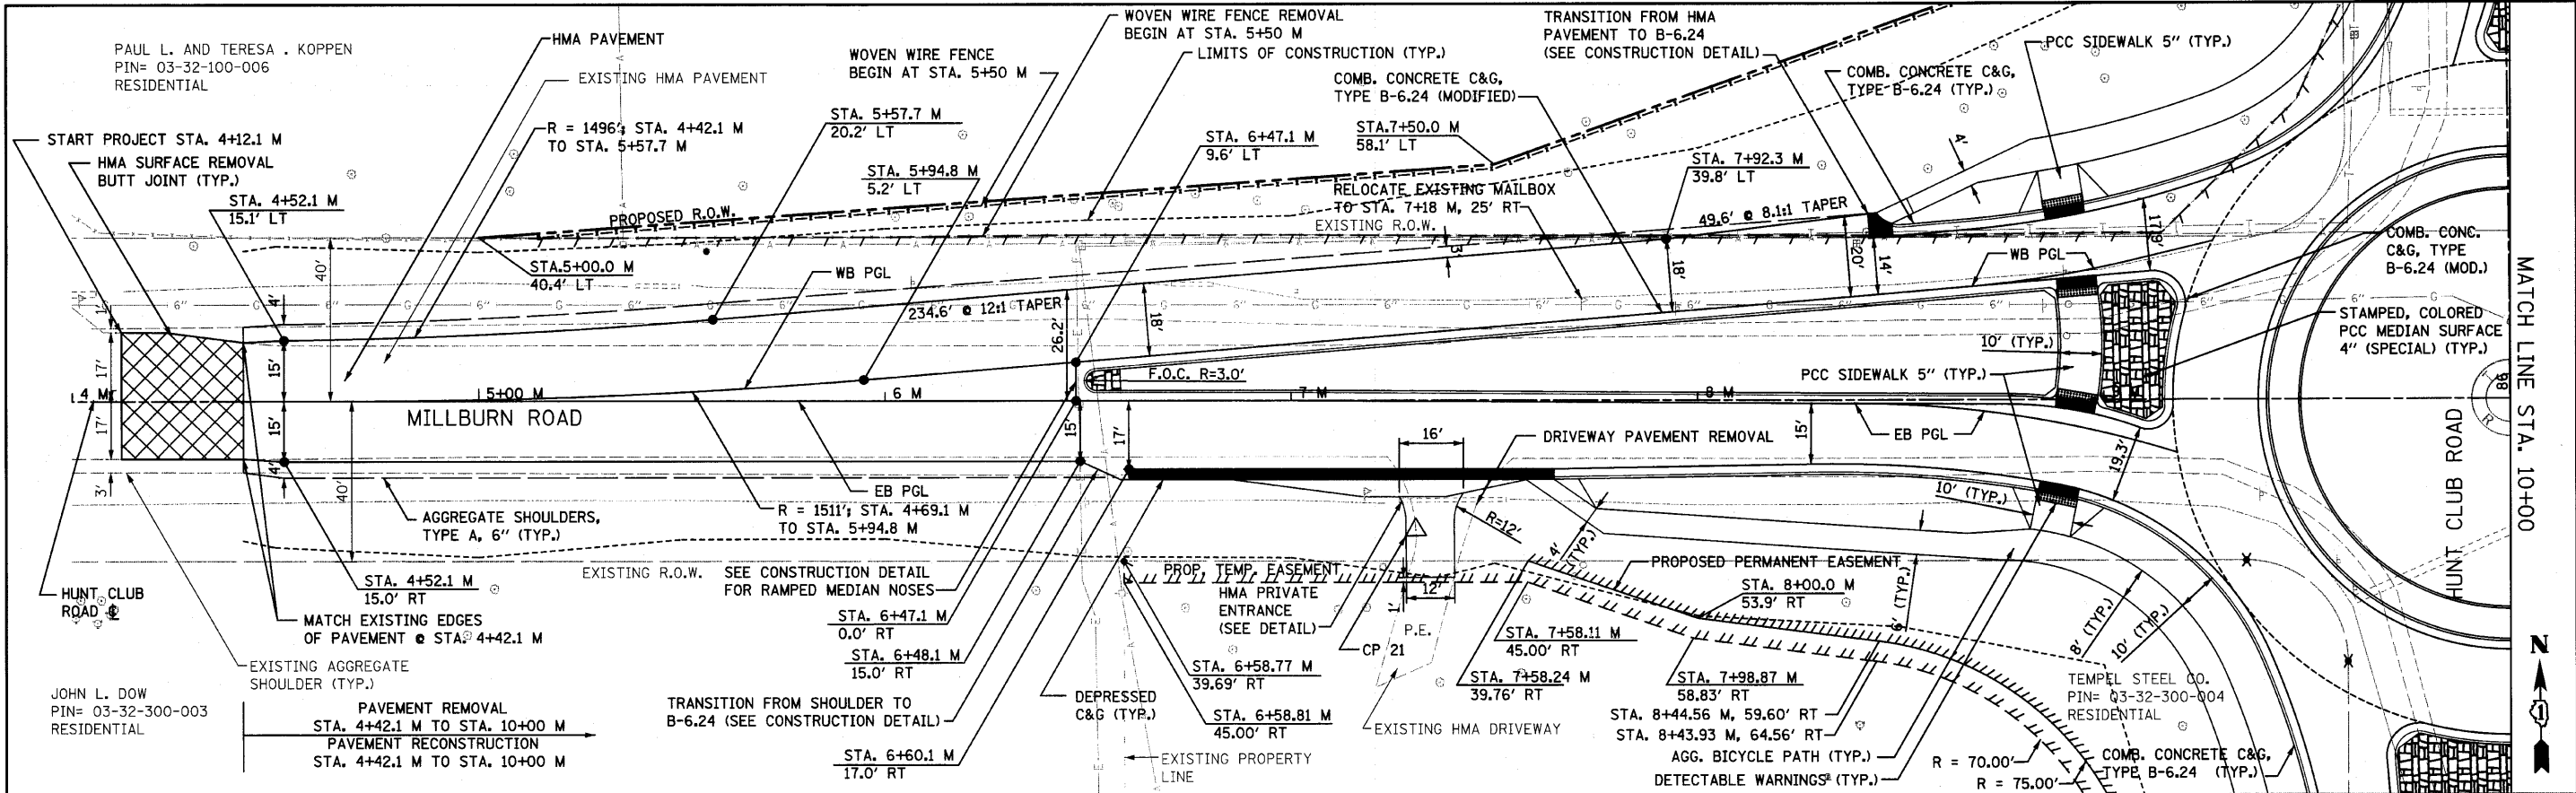

| | |
|-------------|--|
| DATE | |
| BY | |
| REVISIONS | |
| NO. | |
| DESCRIPTION | |
| DATE | |
| BY | |
| REVISIONS | |
| NO. | |
| DESCRIPTION | |
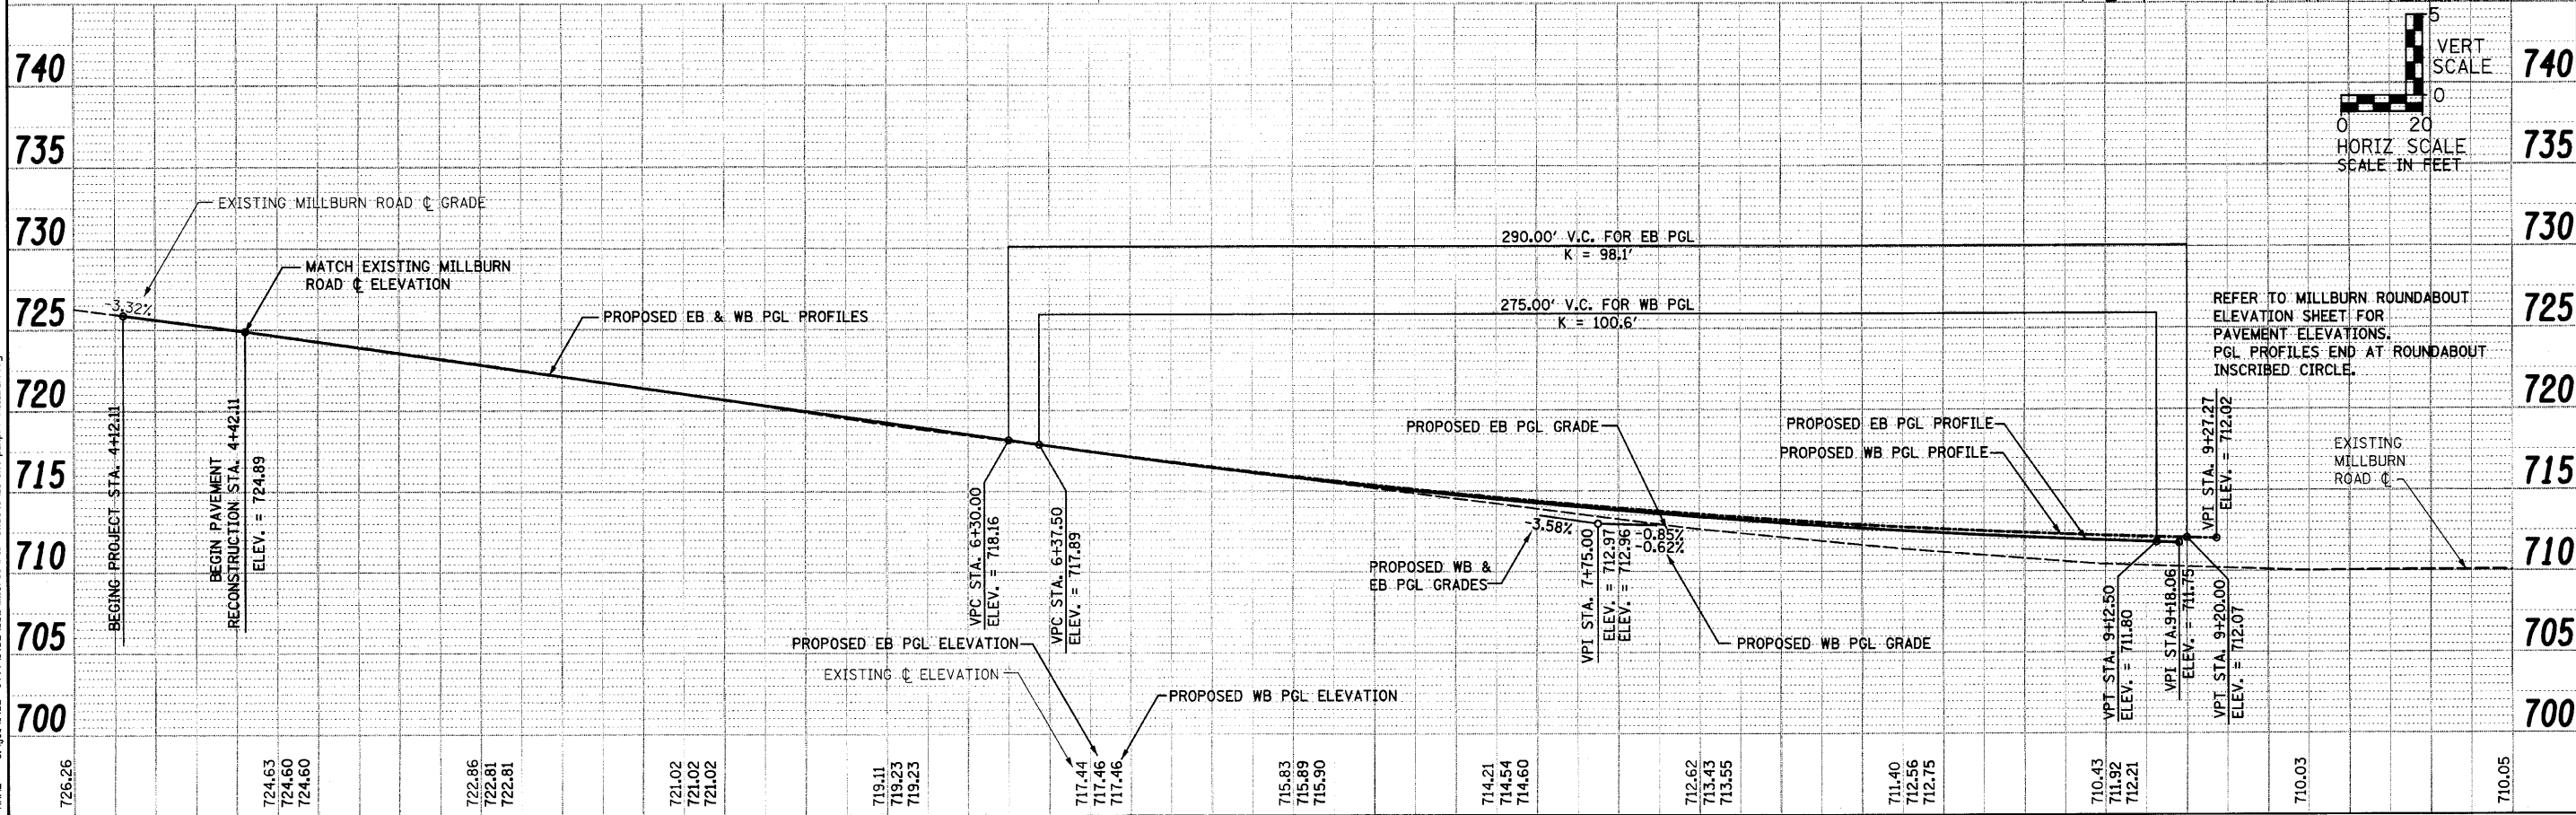

| | | | | | | | | | | | | | | | | | | | | | | | | | | | | | | | | |
|--------|--------|--------|--------|--------|--------|--------|--------|--------|--------|--------|--------|--------|--------|--------|--------|--------|--------|--------|--------|--------|--------|--------|--------|--------|--------|--------|--------|--------|--------|--------|--------|--------|
| 726.26 | 724.63 | 724.60 | 724.60 | 722.86 | 722.81 | 722.81 | 721.02 | 721.02 | 721.02 | 719.11 | 719.23 | 719.23 | 717.44 | 717.46 | 717.46 | 715.83 | 715.89 | 715.90 | 714.21 | 714.54 | 714.60 | 712.62 | 713.43 | 713.55 | 711.40 | 712.56 | 712.75 | 710.43 | 711.92 | 712.21 | 710.03 | 710.05 |
| 4+00 | 4+50 | 5+00 | 5+50 | 6+00 | 6+50 | 7+00 | 7+50 | 8+00 | 8+50 | 9+00 | 9+50 | 10+00 | | | | | | | | | | | | | | | | | | | | |

1170 SOUTH HOUBOLT ROAD
JOLIET, ILLINOIS 60431
(815) 744-4200

USER NAME = searon
DESIGNED - MAG
CHECKED - RKK
DRAWN - VLF
PLOT SCALE = 20.0000" / 1"
PLOT DATE = 4/1/2012

STATE OF ILLINOIS
DEPARTMENT OF TRANSPORTATION

MILLBURN ROAD PLAN AND PROFILE
SCALE: AS SHOWN | SHEET NO. OF SHEETS | STA. 4+00 TO STA. 10+00

| | | | | |
|---|----------------|--------|--------------------|-----------|
| F.A. RTE. | SECTION | COUNTY | TOTAL SHEETS | SHEET NO. |
| 2661 | 02-00076-13-CH | LAKE | 177 | 44 |
| FED. ROAD DIST. NO. 1 ILLINOIS FED. AID PROJECT | | | CONTRACT NO. 63457 | |