

 


**LEGEND**

- PERIMETER EROSION BARRIER
- TEMPORARY DITCH CHECKS
- INLET FILTERS AND/OR INLET PROTECTION (SPECIAL)
- STONE RIP RAP
- EXISTING WETLANDS

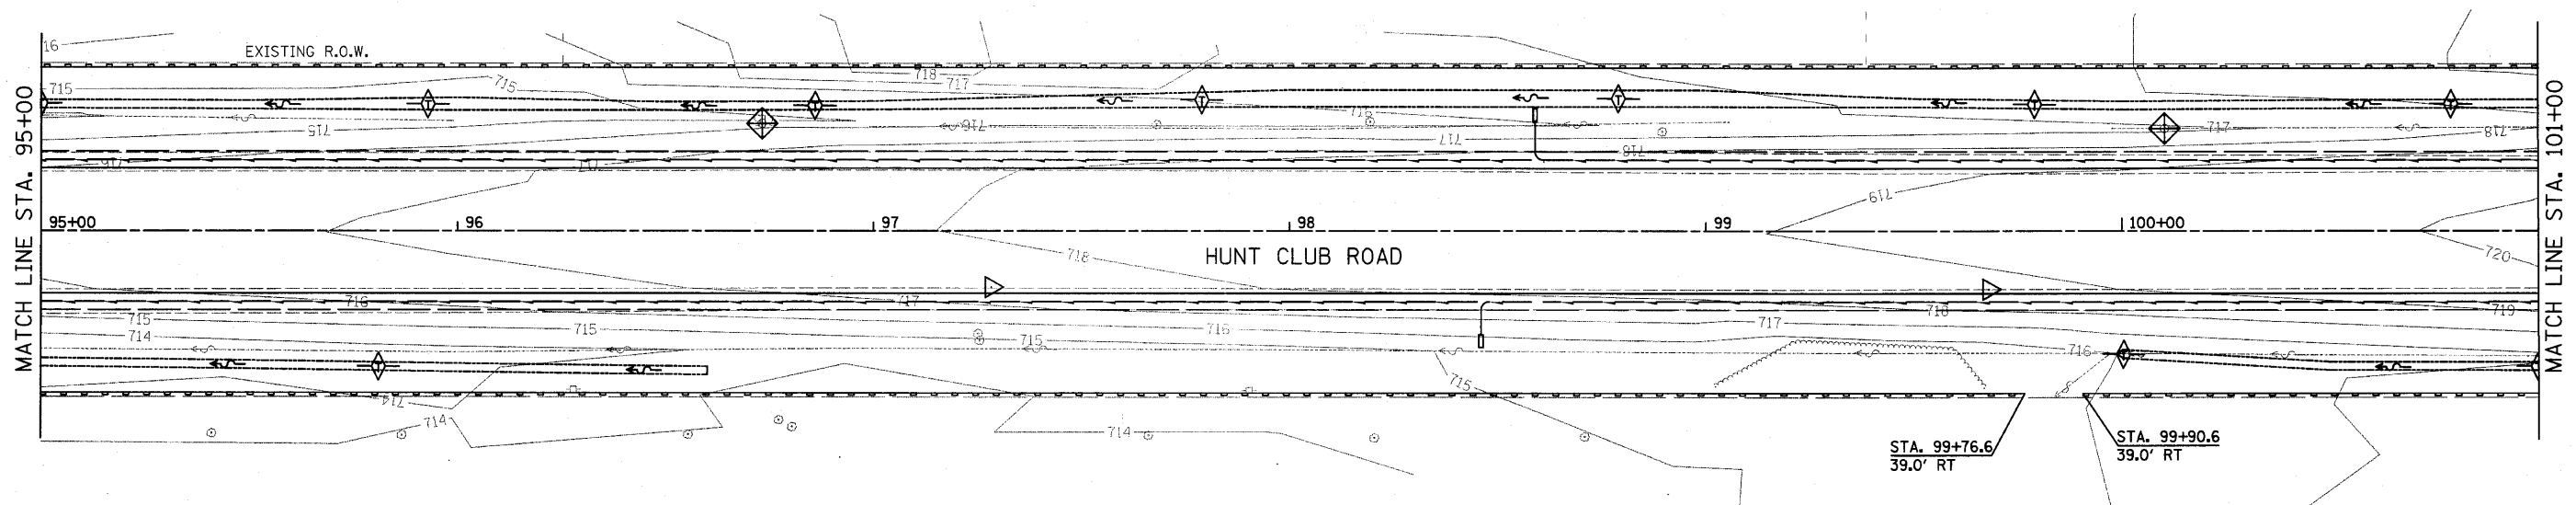

FILE NAME = ar\p1\1989-1999\1982\022\micro\plan\_sheets\01-ah-1-temp-erosion-hcfr.dgn

 

USER NAME = saron	DESIGNED - MAG	REVISED -
PLOT SCALE = 20.0000' / IN.	DRAWN - VLF	REVISED -
PLOT DATE = 4/1/2012	CHECKED - RKK	REVISED -
	DATE -	REVISED -

**STATE OF ILLINOIS  
DEPARTMENT OF TRANSPORTATION**

**TEMPORARY AND PERMANENT EROSION CONTROL PLAN  
HUNT CLUB ROAD**

SCALE: 1" = 20'    SHEET NO. OF SHEETS    STA. 89+00 TO STA. 101+00

F.A. RTE. 2661	SECTION 02-00076-13-CH	COUNTY LAKE	TOTAL SHEETS 177	SHEET NO. 61
CONTRACT NO. 63457				
FED. ROAD DIST. NO. 1 (ILLINOIS) FED. AID PROJECT				