
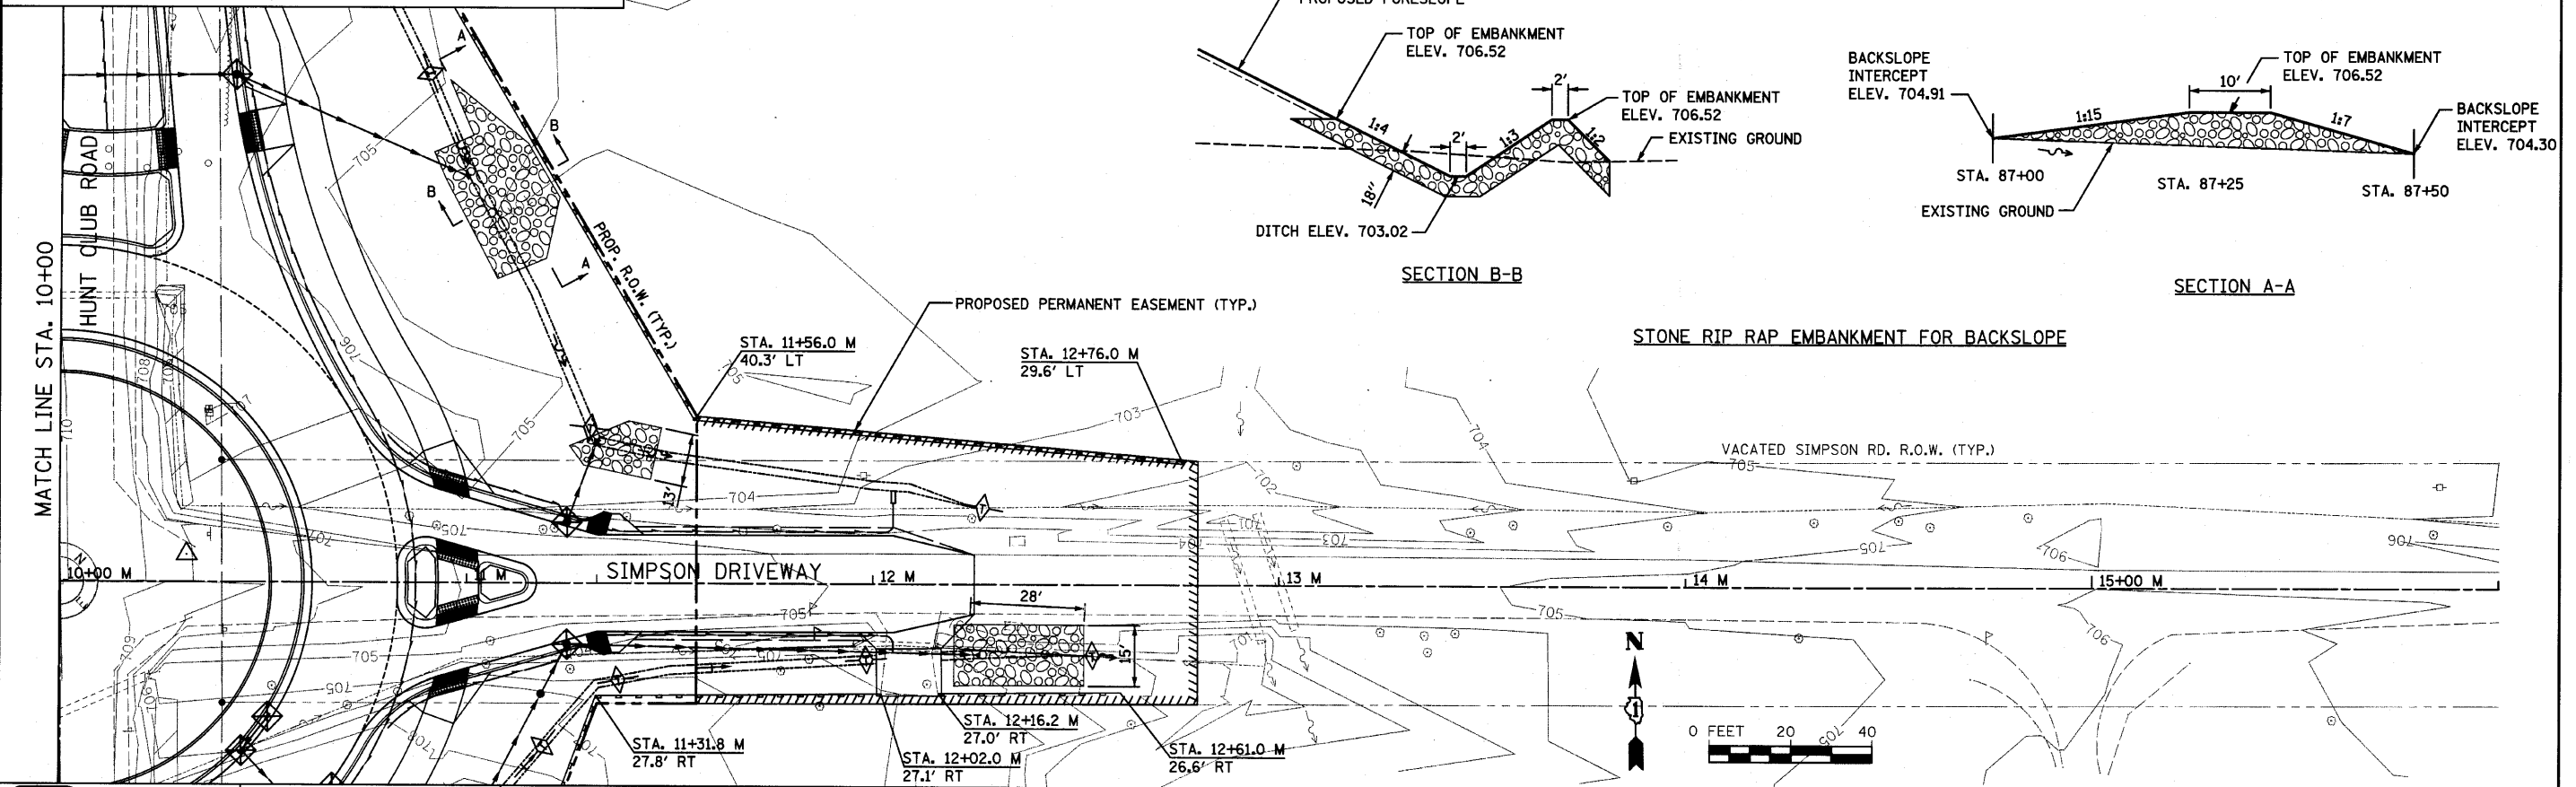


LEGEND

PERIMETER EROSION BARRIER	
TEMPORARY DITCH CHECKS	
INLET FILTERS AND/OR INLET PROTECTION (SPECIAL)	
STONE RIP RAP	
EXISTING WETLANDS	

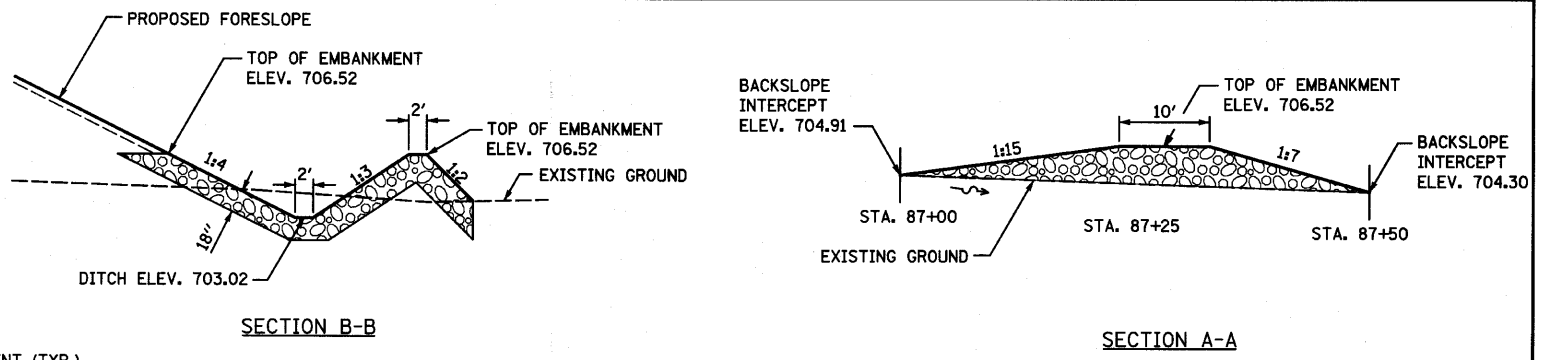

1170 SOUTH HOUBOLT ROAD
JOLIET, ILLINOIS 60431
(815) 744-4200

USER NAME = marcg
PLOT SCALE = 28,8000' / IN.
PLOT DATE = 9/13/2012

DESIGNED - MAG	REVISED - SAI - 9-10-10
DRAWN - VLF	REVISED -
CHECKED - RKK	REVISED -
DATE -	REVISED -

**STATE OF ILLINOIS
DEPARTMENT OF TRANSPORTATION**

**TEMPORARY AND PERMANENT EROSION CONTROL PLAN
MILLBURN ROAD**

SCALE: 1" = 20' SHEET NO. OF SHEETS | STA. 4+00 M TO STA. 16+00 M

F.A. RTE. 2661	SECTION 02-00076-13-CH	COUNTY LAKE	TOTAL SHEETS 177	SHEET NO. 64
CONTRACT NO. 63457				

FED. ROAD DIST. NO. 1 ILLINOIS FED. AID PROJECT

FILE NAME = S:\JUL1308-1999\1902\002\Micro\Plan_Sheet\01-eh1-temp-erosion-Millburn.dgn