
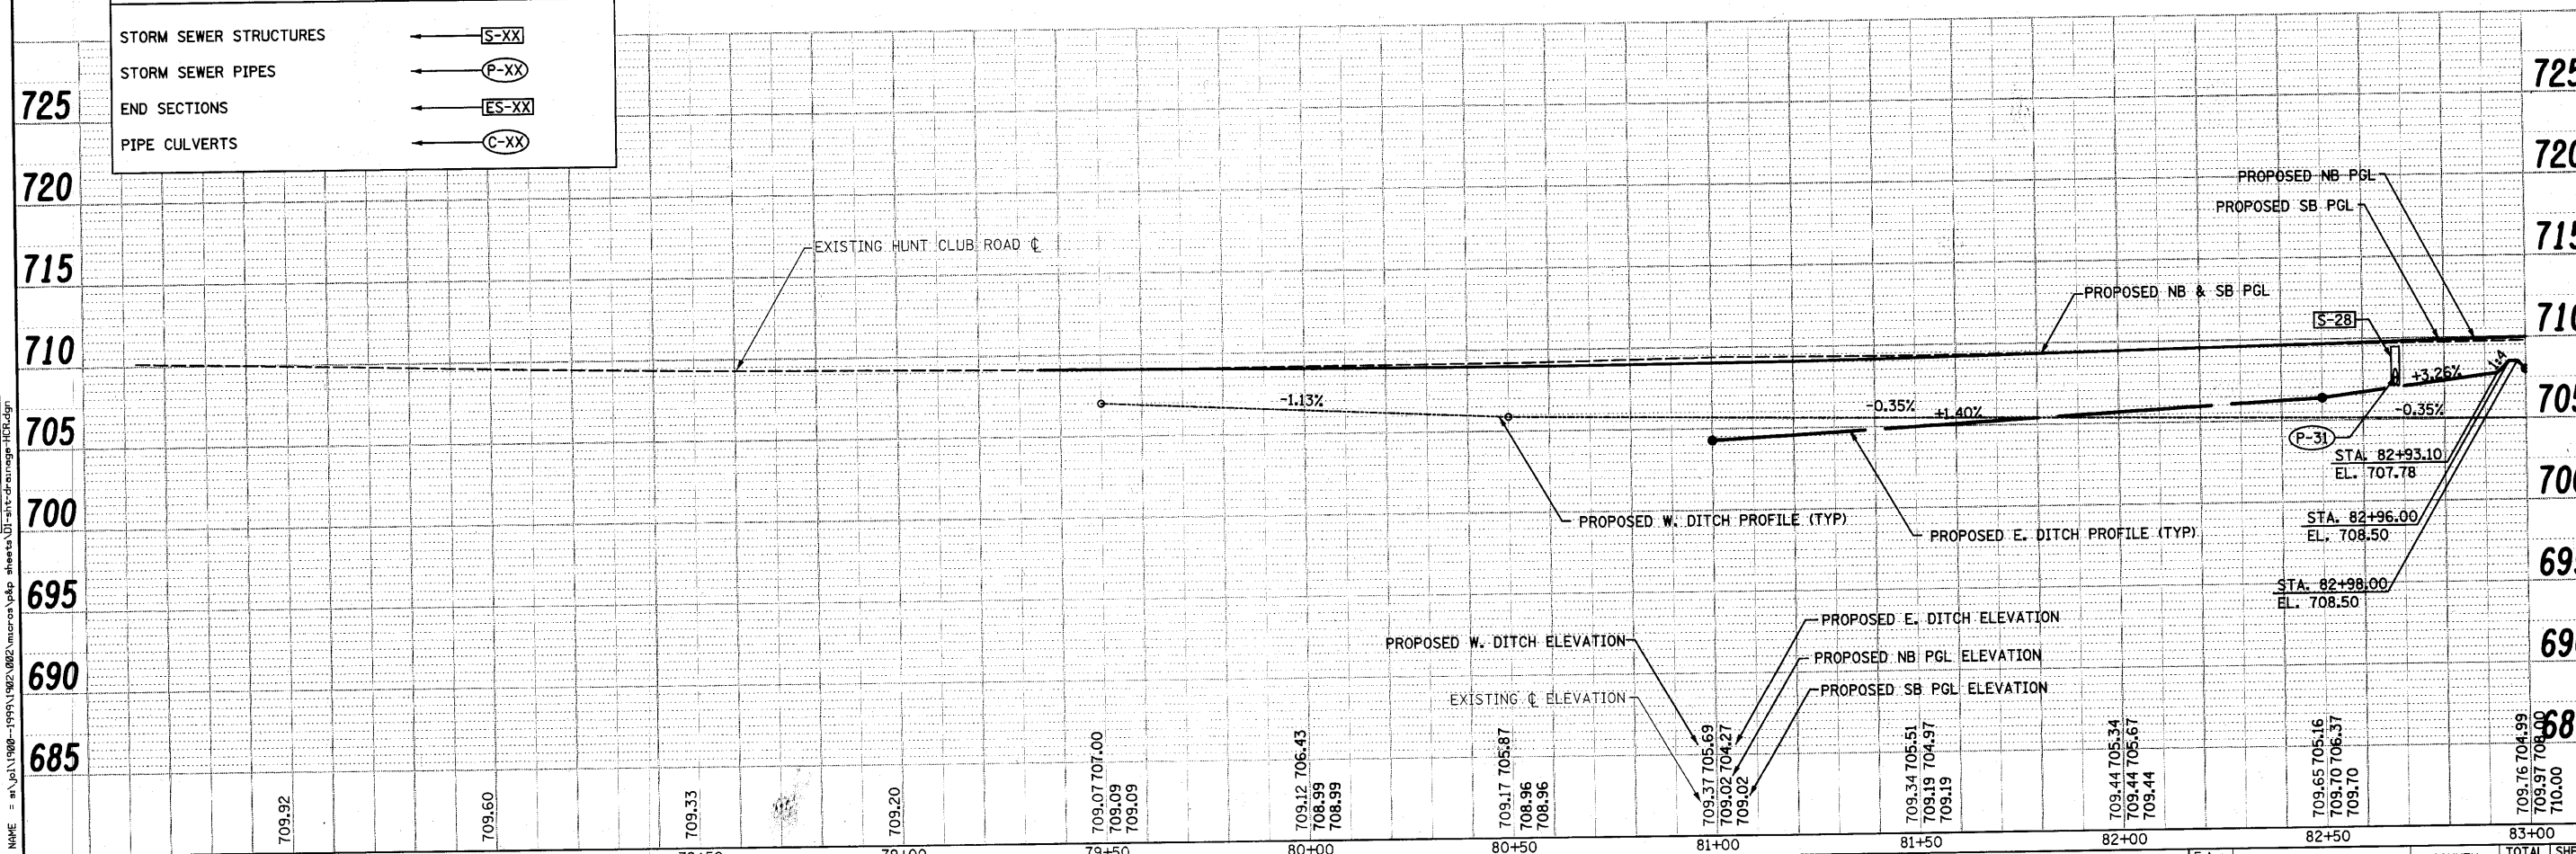


LEGEND

BOUNDARY LINES/SYMBOLS	EXISTING	PROPOSED
DITCH & SWALE BOTTOM		
DIRECTION OF FLOW		
DIRECTION OF SWALE FLOW		
PIPE CULVERT		
PIPE UNDERDRAINS OR DRAINS		
STORM SEWER		
CATCH BASIN		
INLET		
MANHOLE		
END SECTION		
PIPE CULVERT REMOVAL		
REMOVING MANHOLES		
ADJUST FRAME AND GRATE		
RIP RAP		
R.O.W.		
TEMP. EASEMENT		
PERM. EASEMENT		
CONCRETE HEADWALL FOR PIPE DRAINS		

STORM SEWER STRUCTURES	
STORM SEWER PIPES	
END SECTIONS	
PIPE CULVERTS	

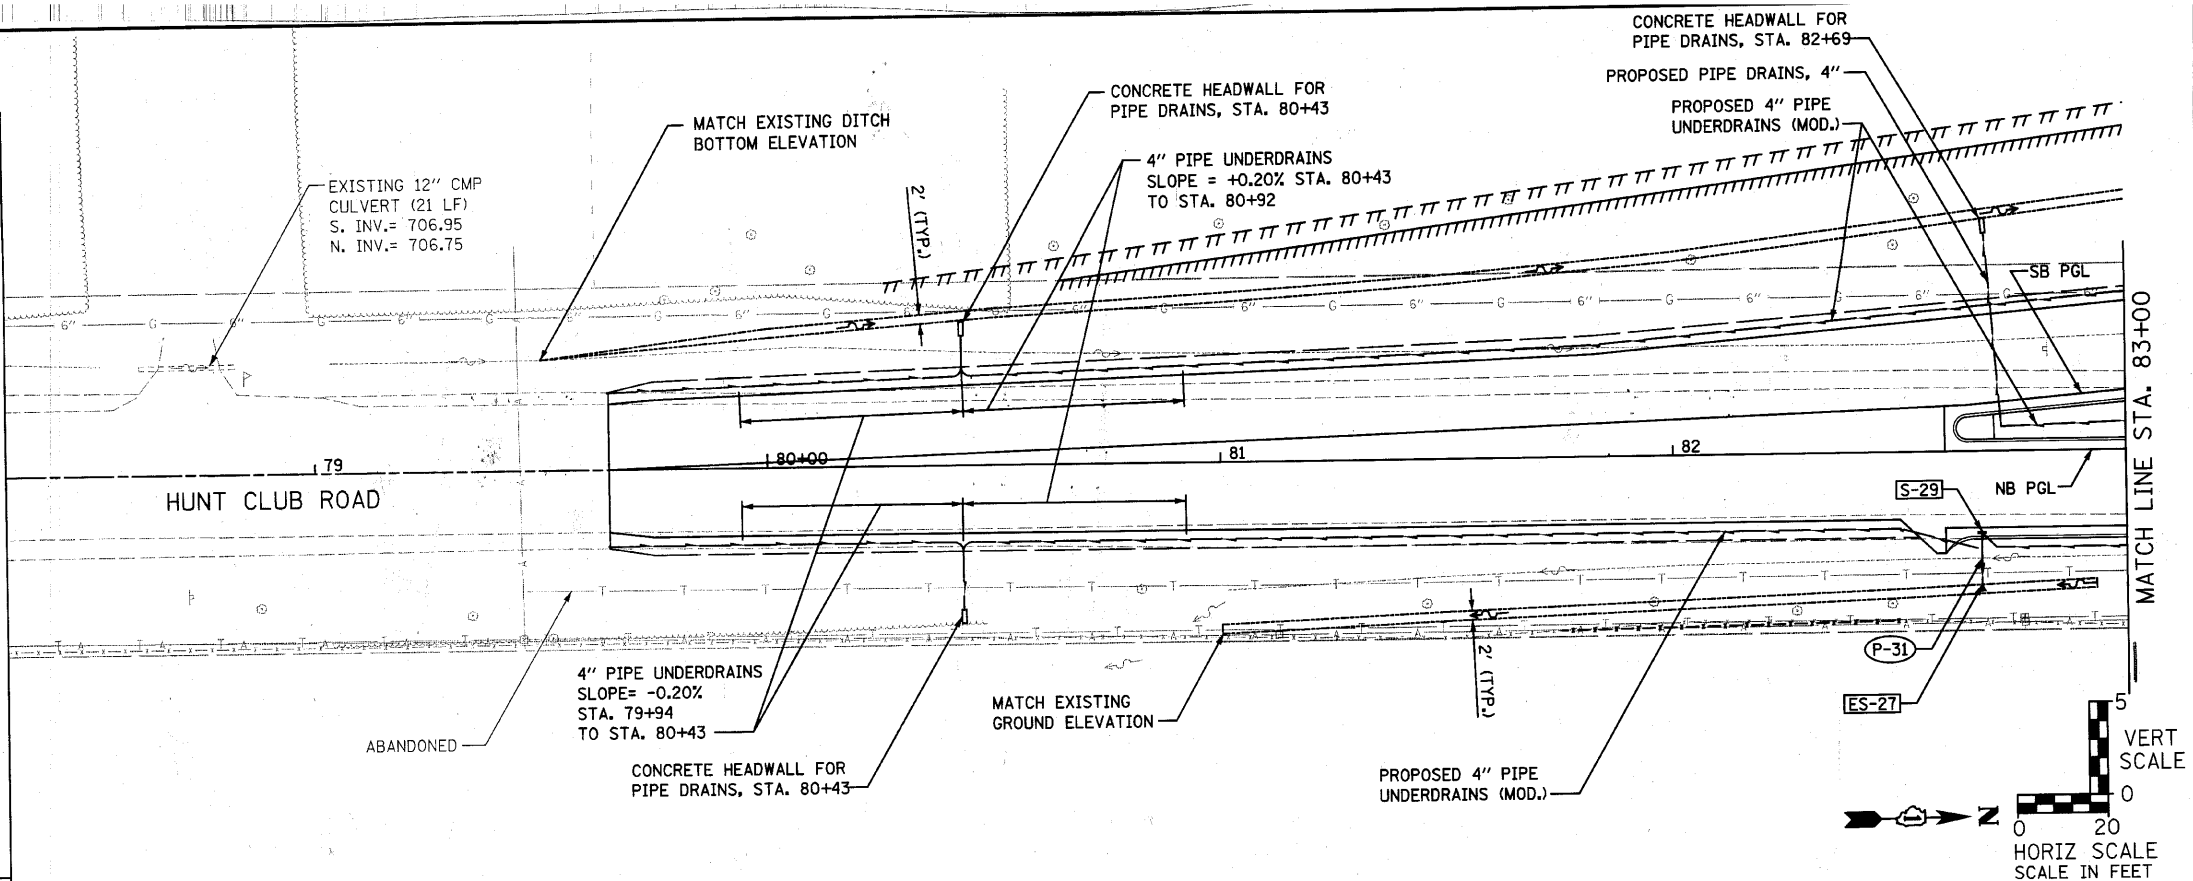

DATE	BY

DATE	BY

FILE NAME = s:\p1\1988-1995\1982\082\micron\pdp sheeta 01-hwy-drainage-1818.dgn

STRAND ASSOCIATES, INC.
1170 SOUTH HOUBOLT ROAD
JOLIET, ILLINOIS 60431
(815) 744-4200

USER NAME = saron	DESIGNED - MAG	REVISIONS
PLOT SCALE = 20,000' / IN.	CHECKED - RKK	
PLOT DATE = 4/1/2010	DRAWN - VLF	
	CHECKED - RKK	

**STATE OF ILLINOIS
DEPARTMENT OF TRANSPORTATION**

HUNT CLUB ROAD DRAINAGE PLAN AND PROFILE
SCALE: AS SHOWN SHEET NO. OF SHEETS STA. 77+50 TO STA. 83+00

F.A. RTE.	SECTION	COUNTY	TOTAL SHEETS	SHEET NO.
2661	02-00076-13-CH	LAKE	177	67
CONTRACT NO. 63457				
FED. ROAD DIST. NO. 1 ILLINOIS FED. AID PROJECT				