
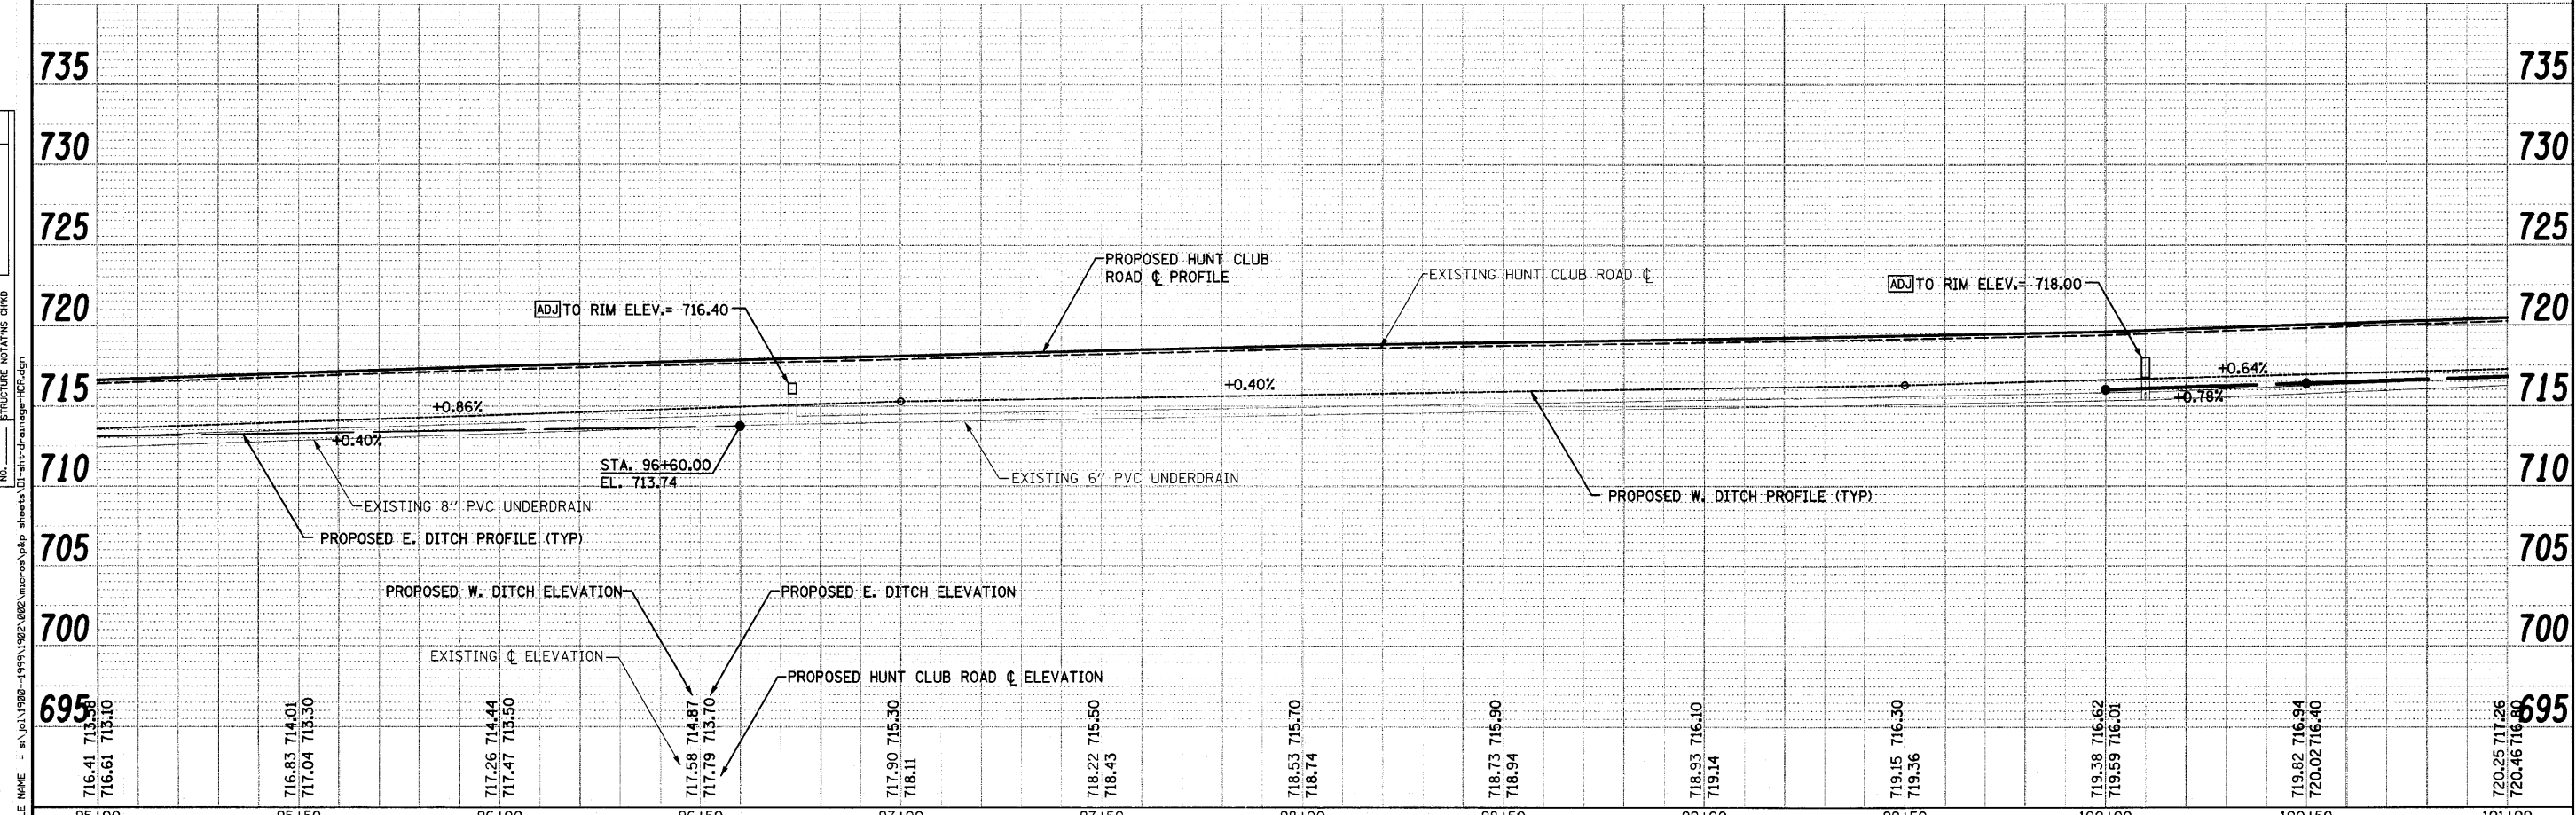
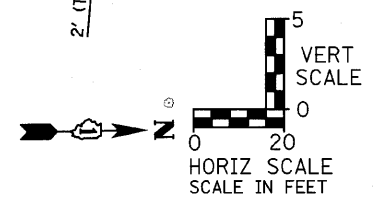


DATE	
BY	
DESIGNED	
CHECKED	
DRAWN	
NOTED	
FILE NAME	

DATE	
BY	
DESIGNED	
CHECKED	
DRAWN	
NOTED	
FILE NAME	

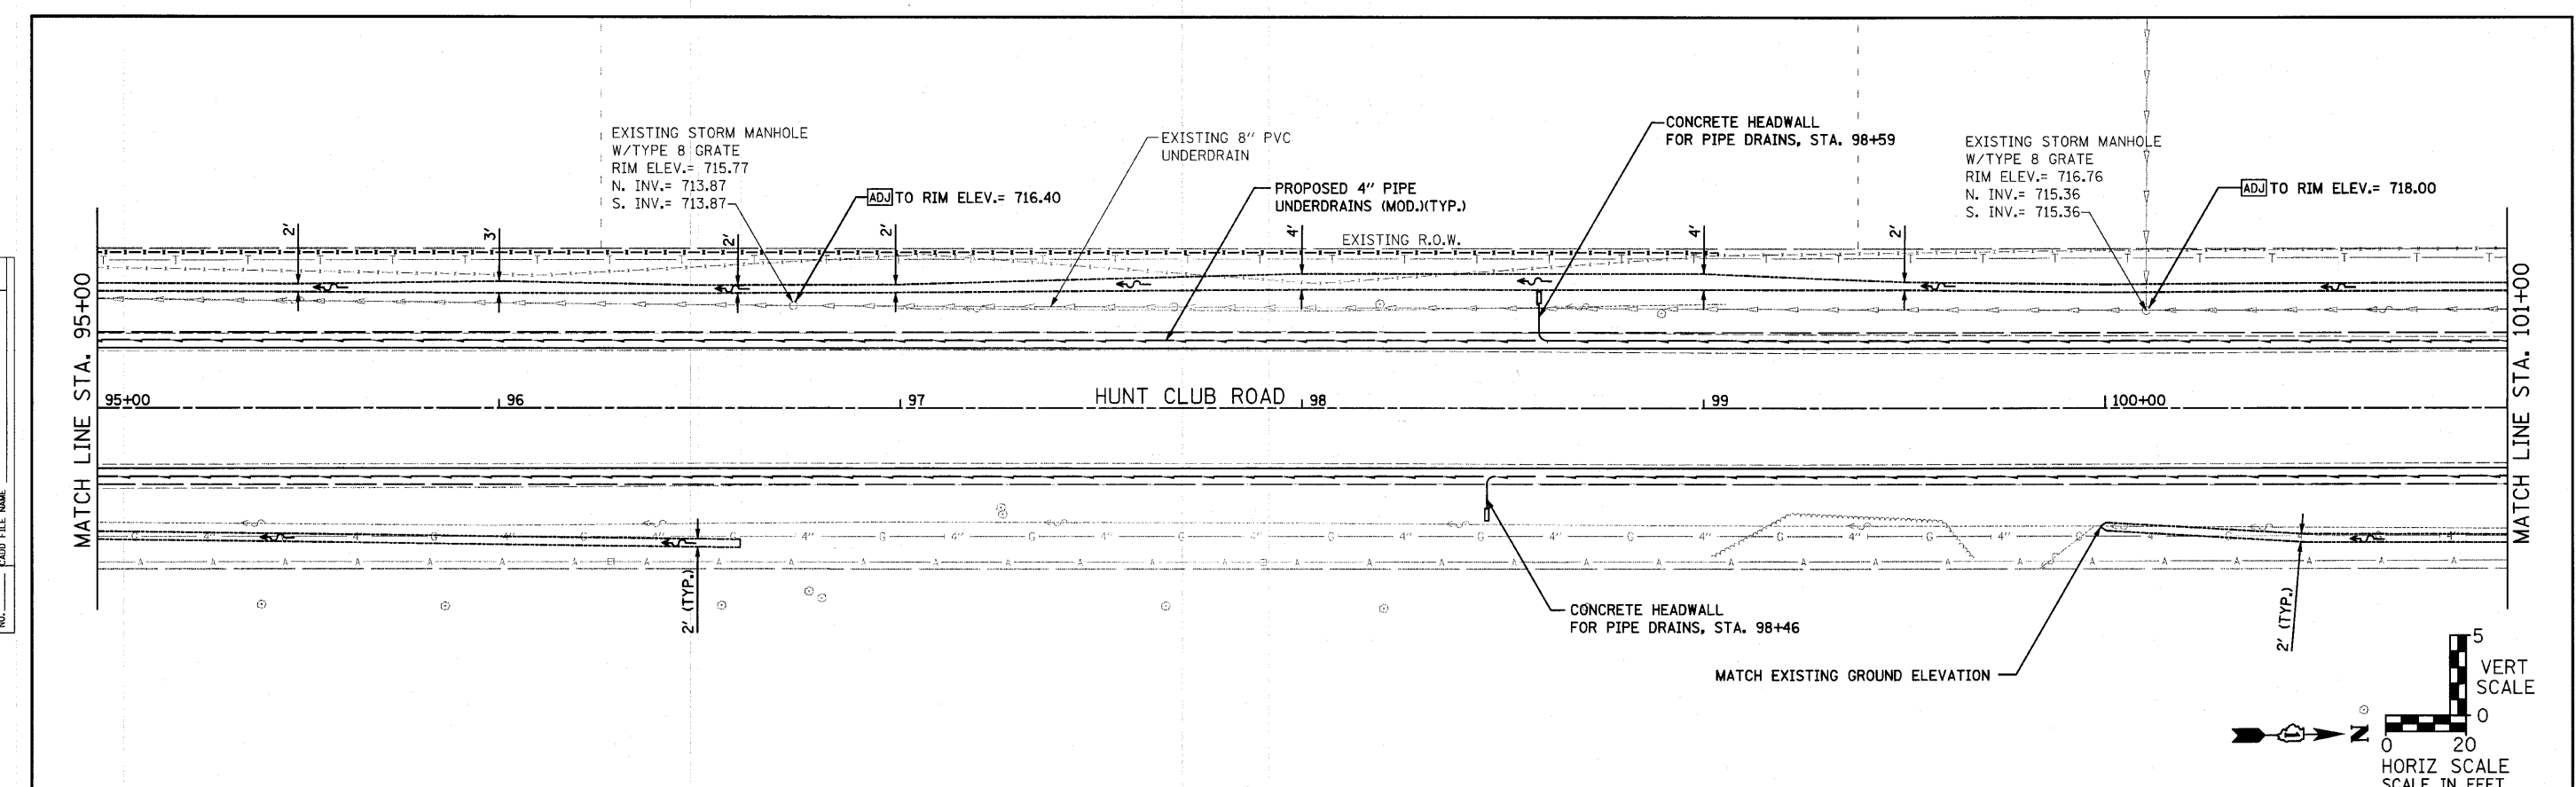

95+00	95+50	96+00	96+50	97+00	97+50	98+00	98+50	99+00	99+50	100+00	100+50	101+00
716.41	716.83	717.26	717.58	717.90	718.22	718.53	718.73	718.93	719.15	719.38	719.82	720.25
716.61	717.04	717.47	717.79	718.11	718.43	718.74	718.94	719.14	719.36	719.59	720.02	720.46

1170 SOUTH HOUBOLT ROAD
JOLIET, ILLINOIS 60431
(815) 744-4200

USER NAME = saron	DESIGNED - MAG	REVISED -
PLOT SCALE = 20.0000' / 1"	CHECKED - RKK	REVISED -
PLOT DATE = 4/1/2012	DRAWN - VLF	REVISED -
	CHECKED - RKK	REVISED -

**STATE OF ILLINOIS
DEPARTMENT OF TRANSPORTATION**

HUNT CLUB ROAD DRAINAGE PLAN AND PROFILE

SCALE: AS SHOWN SHEET NO. OF SHEETS STA. 95+00 TO STA. 101+00

F.A. RTE. 2661	SECTION 02-00076-13-CH	COUNTY LAKE	TOTAL SHEETS 177	SHEET NO. 70
CONTRACT NO. 63457				
FED. ROAD DIST. NO. 1 ILLINOIS FED. AID PROJECT				