
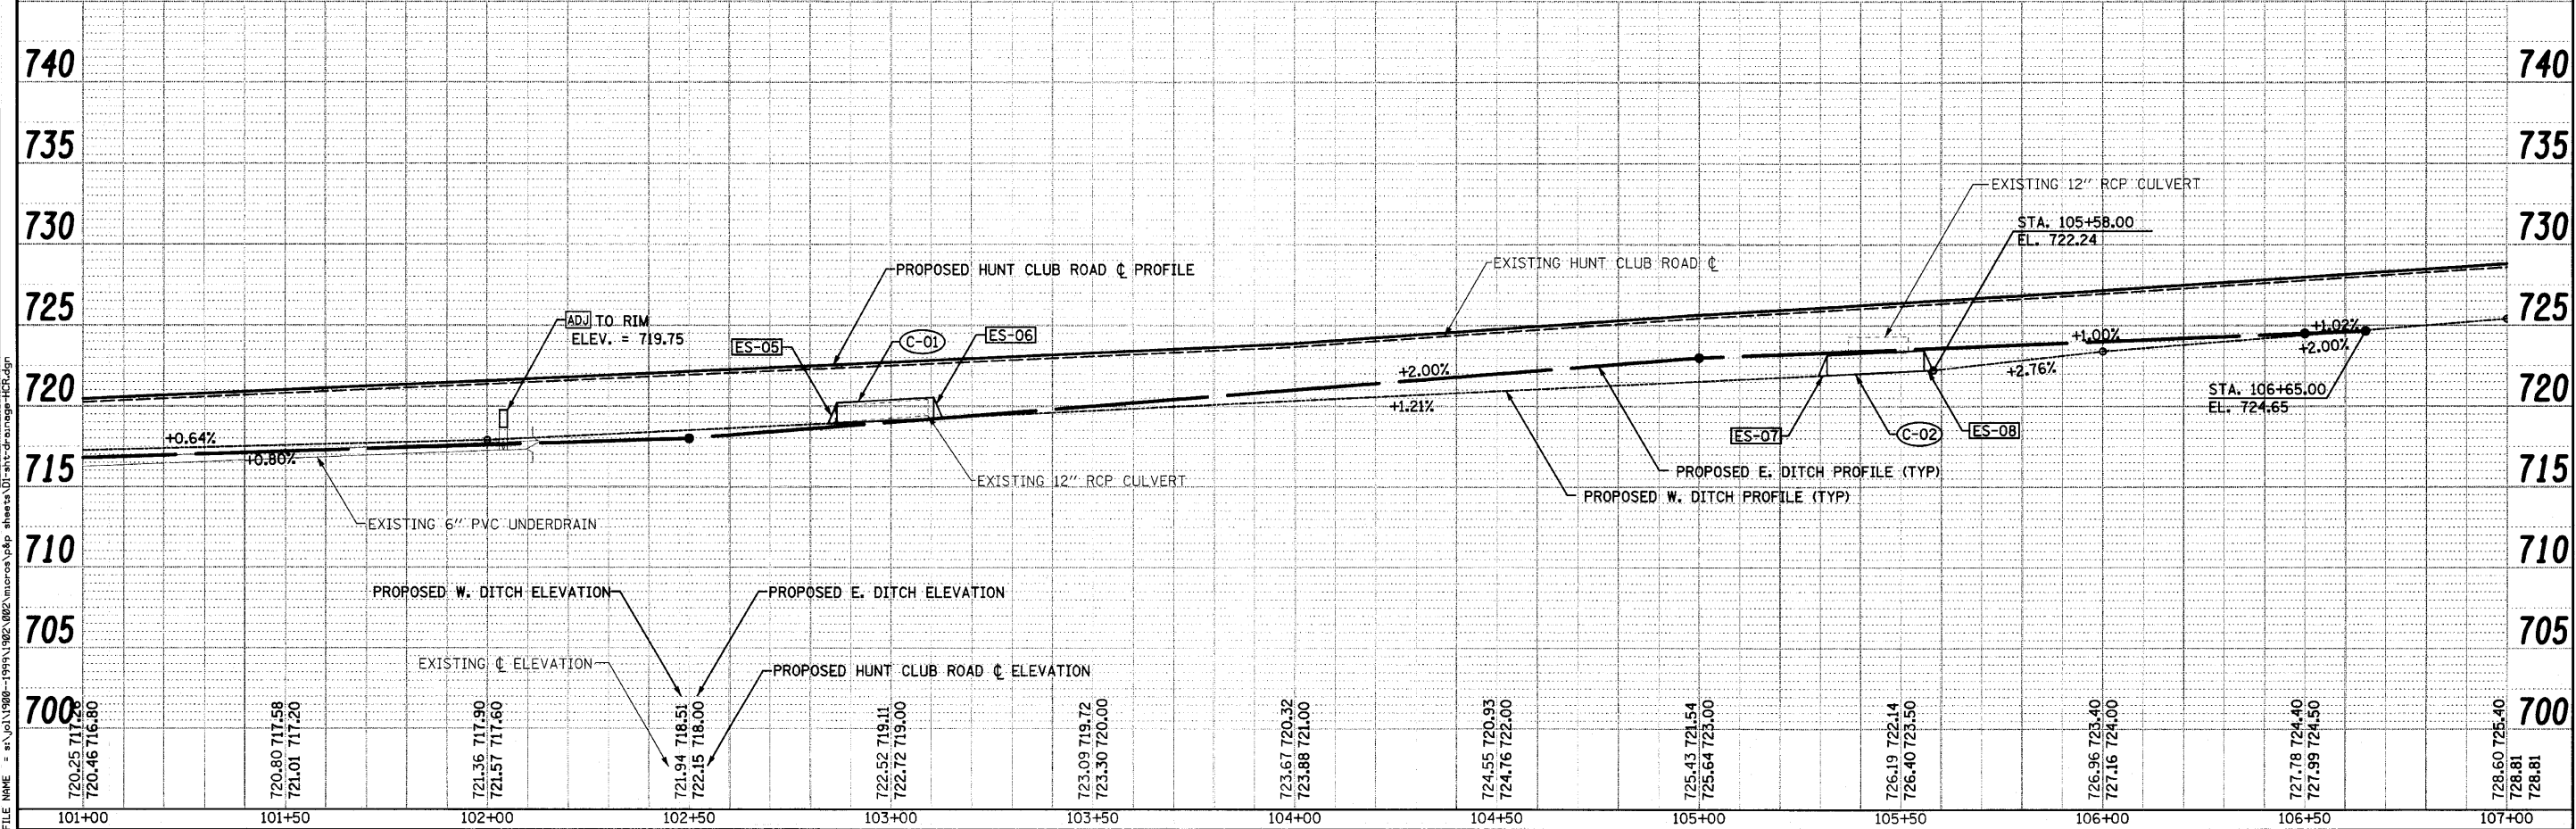
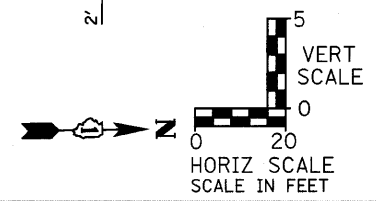


DATE	
BY	
SURVEYED	
ALIGNED	
CHECKED	
NOTE BOOK	
NO.	

DATE	
BY	
SURVEYED	
GRADES CHECKED	
NOTE BOOK	
NO.	

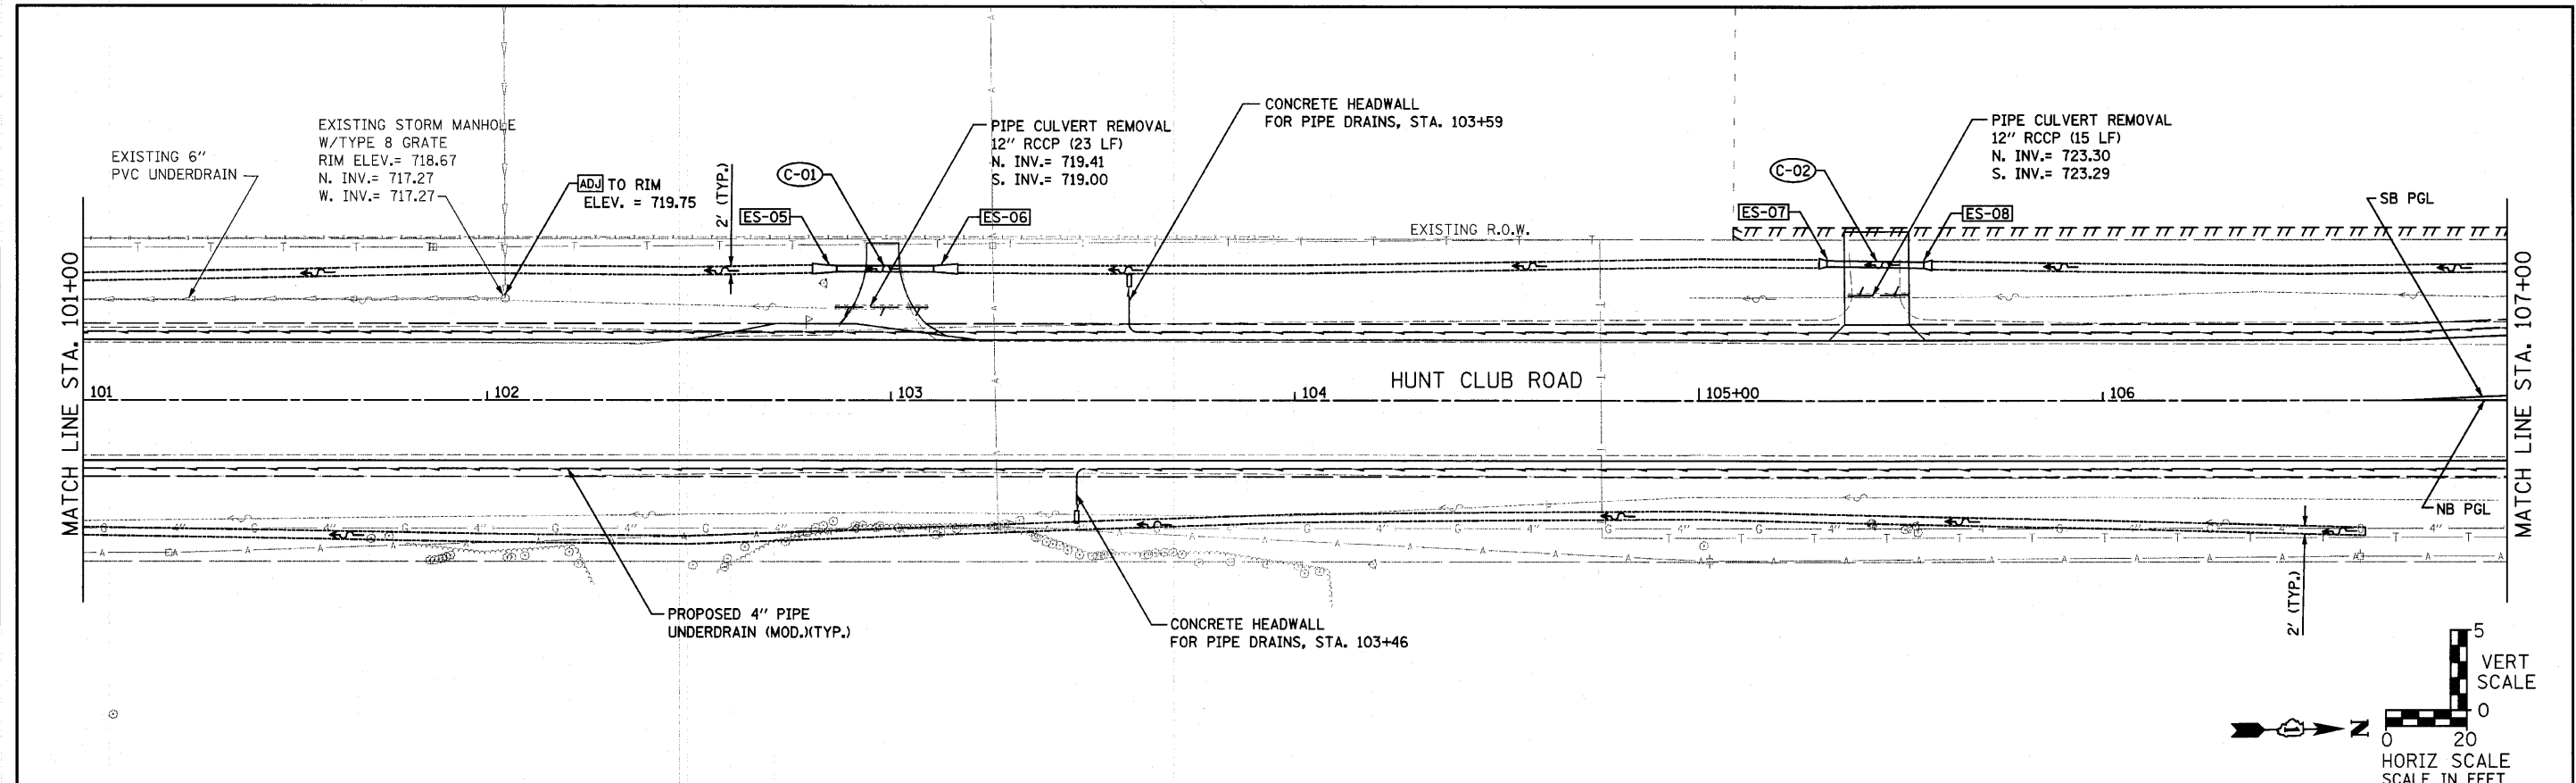

 1170 SOUTH HOUBOLT ROAD JOLIET, ILLINOIS 60431 (815) 744-4200	USER NAME = saron	DESIGNED - MAG	REVISED -	STATE OF ILLINOIS DEPARTMENT OF TRANSPORTATION	HUNT CLUB ROAD DRAINAGE PLAN AND PROFILE	F.A. RTE. 2661	SECTION 02-00076-13-CH	COUNTY LAKE	TOTAL SHEETS 177	SHEET NO. 71
	PLOT SCALE = 28.0000' / IN.	DRAWN - VLF	REVISED -			SCALE: AS SHOWN SHEET NO. OF SHEETS STA. 101+00 TO STA. 107+00	CONTRACT NO. 63457			
	PLOT DATE = 4/1/2012	CHECKED - RKK	REVISED -			FED. ROAD DIST. NO. 1 ILLINOIS FED. AID PROJECT				