
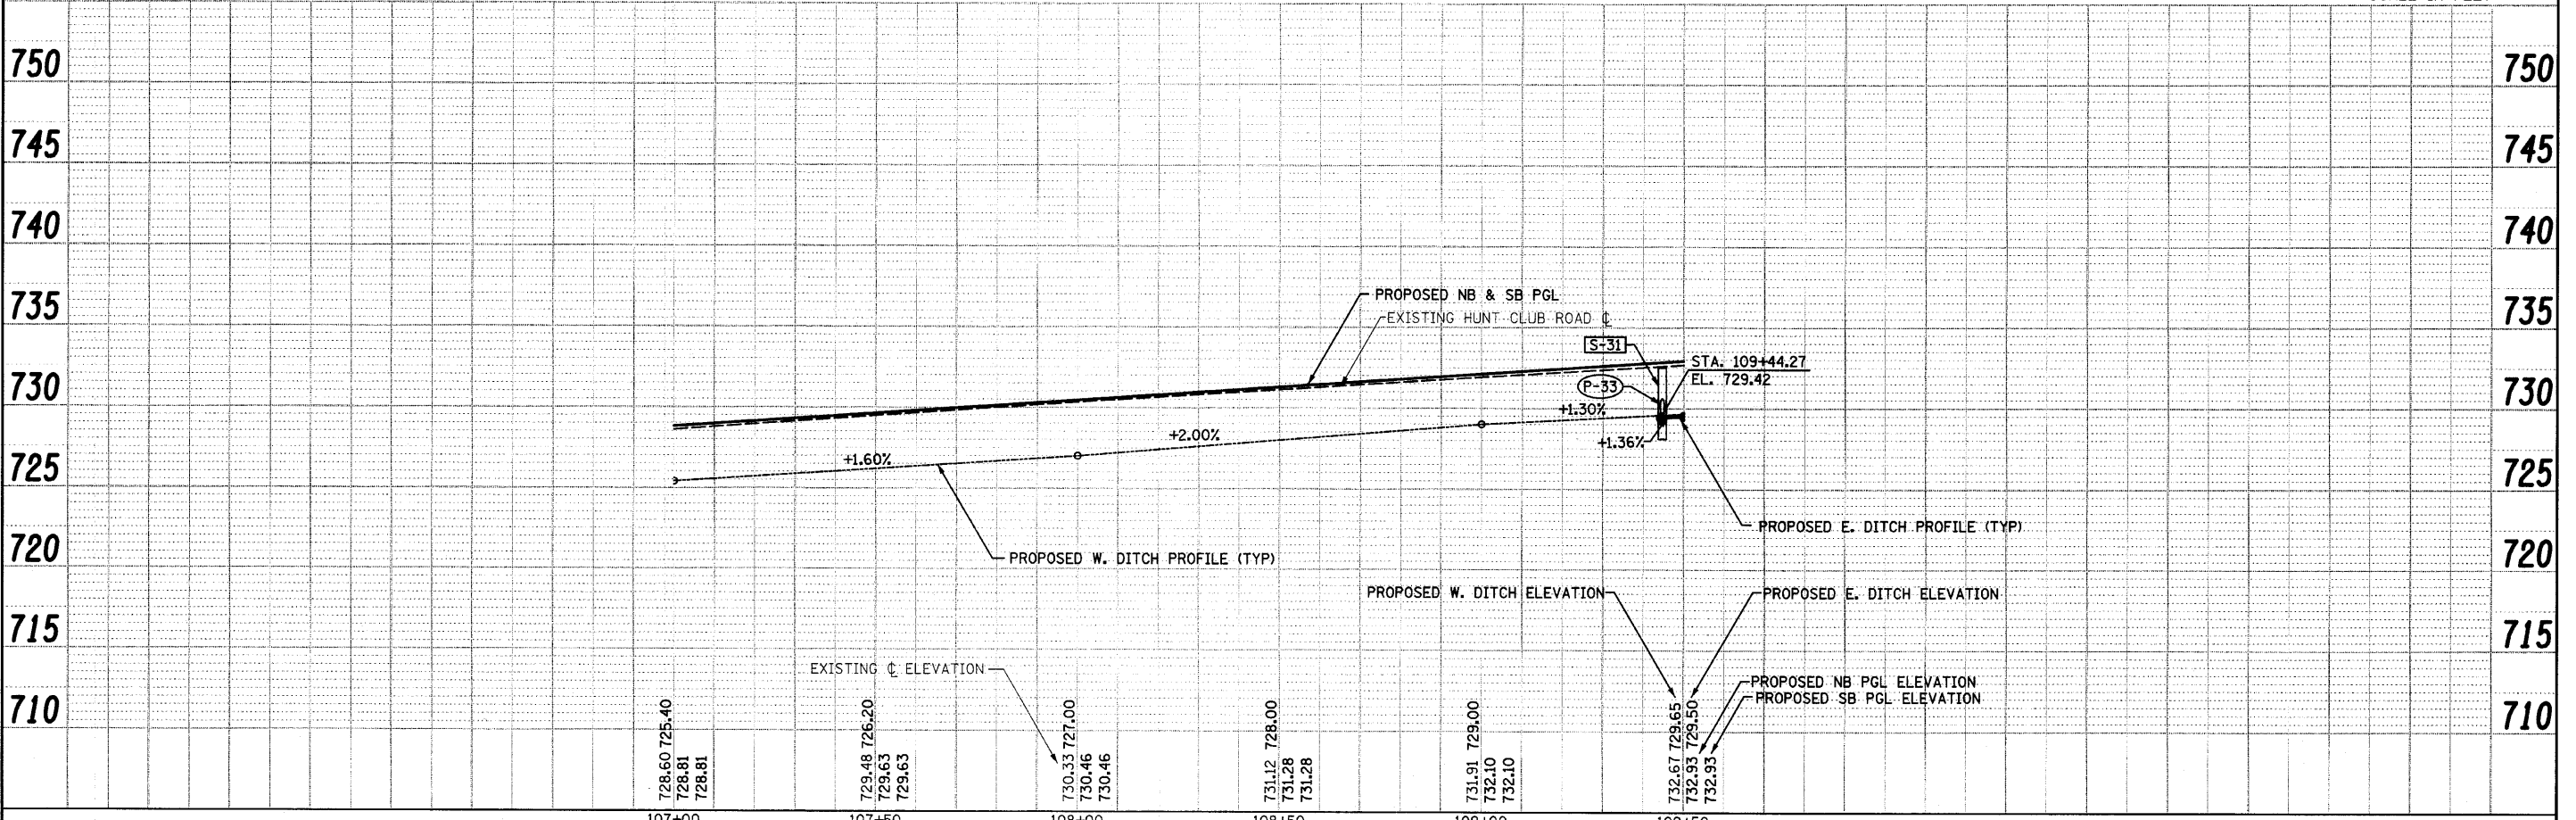
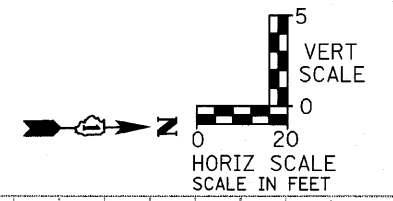


DATE	
BY	
SURVEYED	
ALIGNED	
CHECKED	
NO. 1	
NO. 2	
NO. 3	
NO. 4	
NO. 5	
NO. 6	
NO. 7	
NO. 8	
NO. 9	
NO. 10	

DATE	
BY	
SURVEYED	
GRADES CHECKED	
NO. 1	
NO. 2	
NO. 3	
NO. 4	
NO. 5	
NO. 6	
NO. 7	
NO. 8	
NO. 9	
NO. 10	

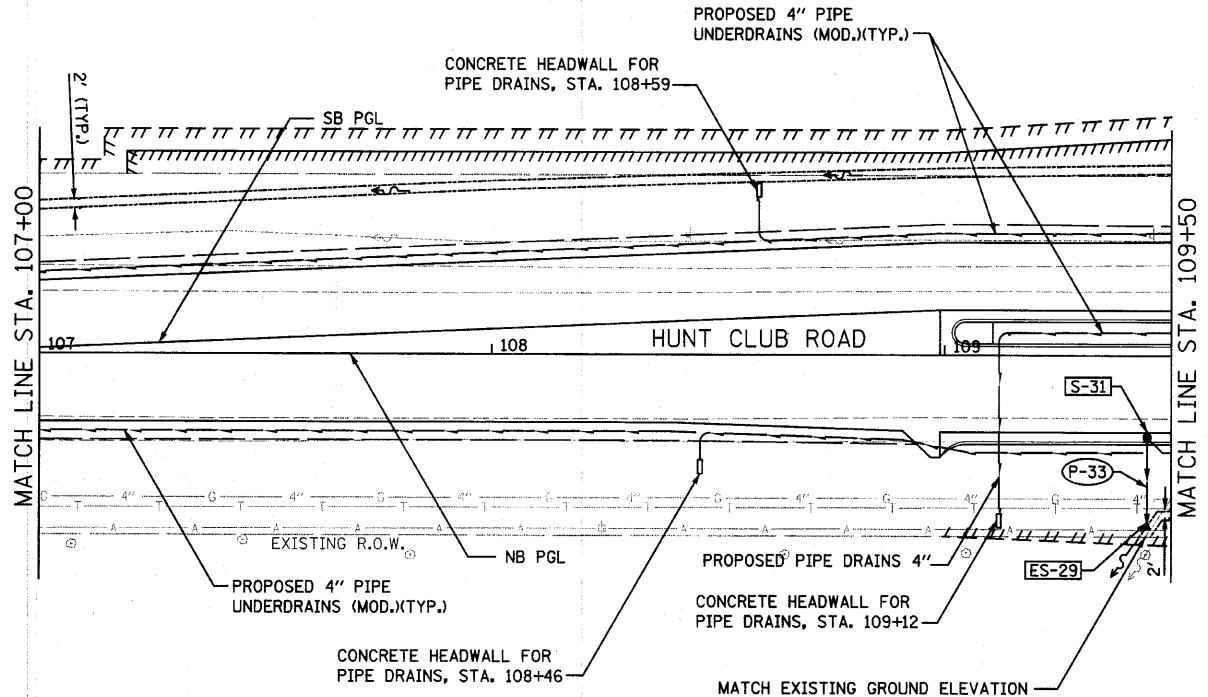

<p>1170 SOUTH HARBOLT ROAD JOLIET, ILLINOIS 60431 (815) 744-4200</p>	USER NAME = sa-on	DESIGNED - MAG	REVISED -	<p align="center"><b>STATE OF ILLINOIS</b> <b>DEPARTMENT OF TRANSPORTATION</b></p> <p align="center"><b>HUNT CLUB ROAD DRAINAGE PLAN AND PROFILE</b></p>	F.A. RTE. 2661	SECTION 02-00076-13-CH	COUNTY LAKE	TOTAL SHEETS 177	SHEET NO. 72	
	PLOT SCALE = 20.0000' / IN.	CHECKED - RKK	REVISED -		SCALE: AS SHOWN	SHEET NO. OF SHEETS	STA. 107+00 TO STA. 109+50	CONTRACT NO. 63457		
	PLOT DATE = 4/1/2010	DRAWN - VLF	REVISED -			FED. ROAD DIST. NO. 1 ILLINOIS FED. AID PROJECT				
		CHECKED - RKK	REVISED -							

FILE NAME = s:\10\1980-1999\1982\082\micro\job sheets\10-hic\drainage\HCR.dgn