
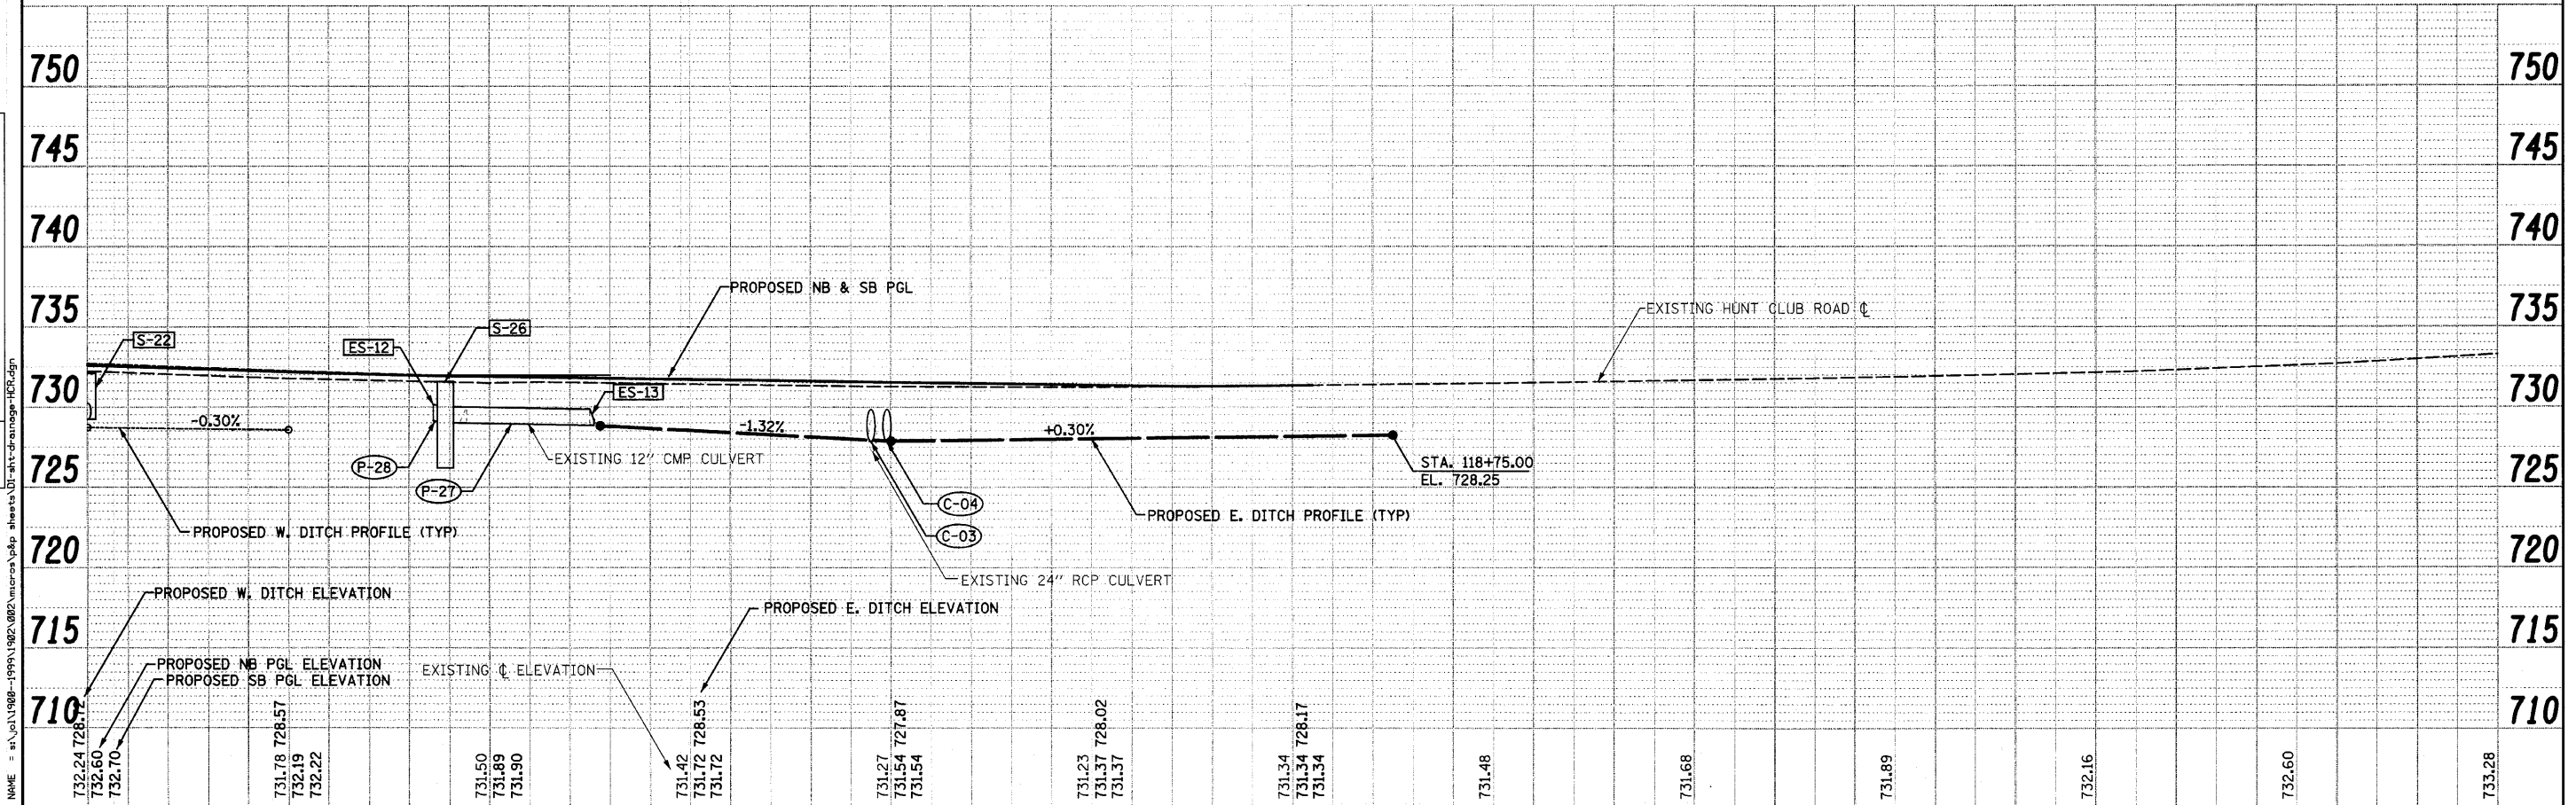
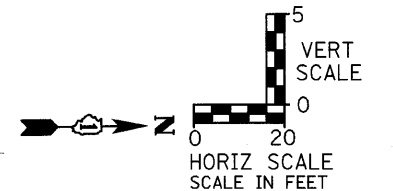


DATE	
BY	
REVISION	
PLANNED	
NOTED	
ALIGNED	
CHECKED	
DATE	
FILE NAME	
PLAN	
NOTE BOOK	
NO.	

DATE	
BY	
REVISION	
PLANNED	
NOTED	
ALIGNED	
CHECKED	
DATE	
FILE NAME	
PROFILE	
NOTE BOOK	
NO.	

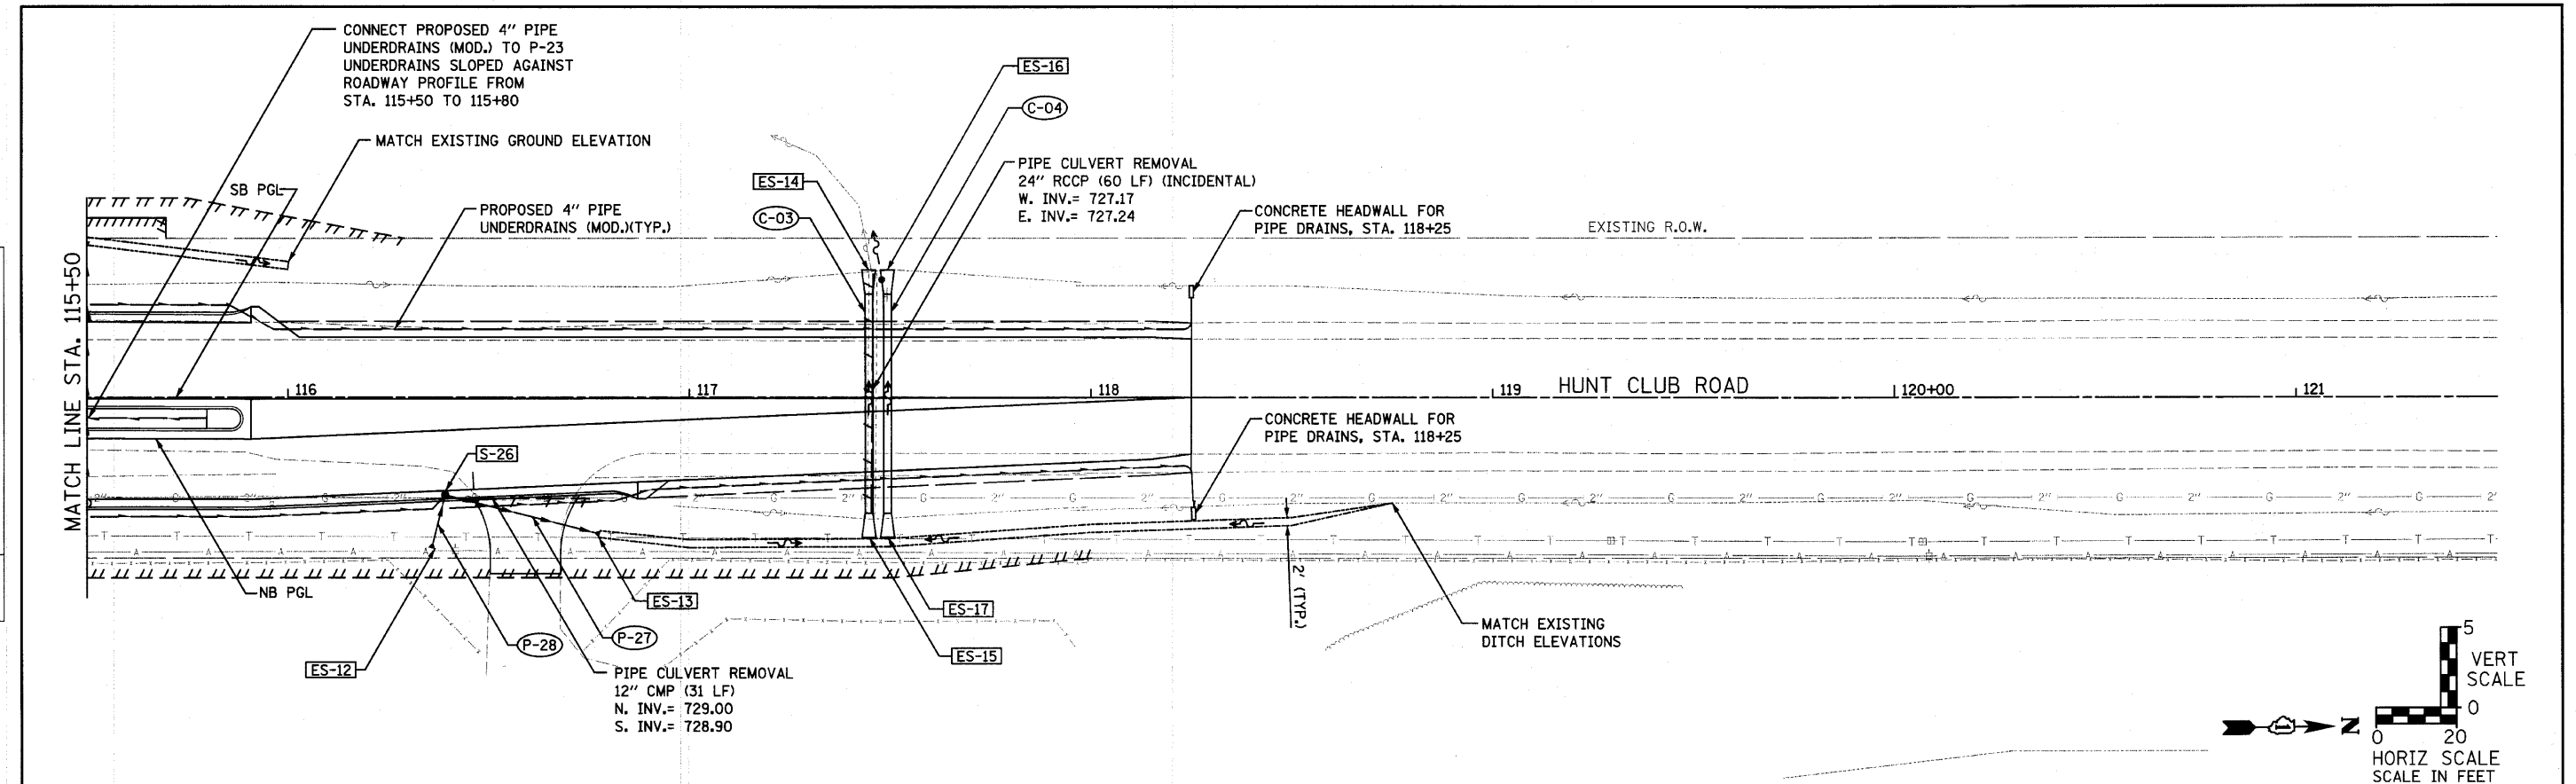

<p>1170 SOUTH HOUBOLT ROAD JOLIET, ILLINOIS 60431 (815) 744-4200</p>	USER NAME = saron	DESIGNED - MAG	REVISD -	<p>STATE OF ILLINOIS DEPARTMENT OF TRANSPORTATION</p> <p>HUNT CLUB ROAD DRAINAGE PLAN AND PROFILE</p> <p>SCALE: AS SHOWN SHEET NO. OF SHEETS STA. 115+50 TO STA. 121+50</p>	F.A. RTE. 2661	SECTION 02-00076-13-CH	COUNTY LAKE	TOTAL SHEETS 177	SHEET NO. 74
	PLOT SCALE = 20,0000' / IN.	CHECKED - RKK	REVISD -		CONTRACT NO. 63457				
	PLOT DATE = 4/1/2012	DRAWN - VLF	REVISD -		FED. ROAD DIST. NO. 1 ILLINOIS FED. AID PROJECT				
		CHECKED - RKK	REVISD -						