
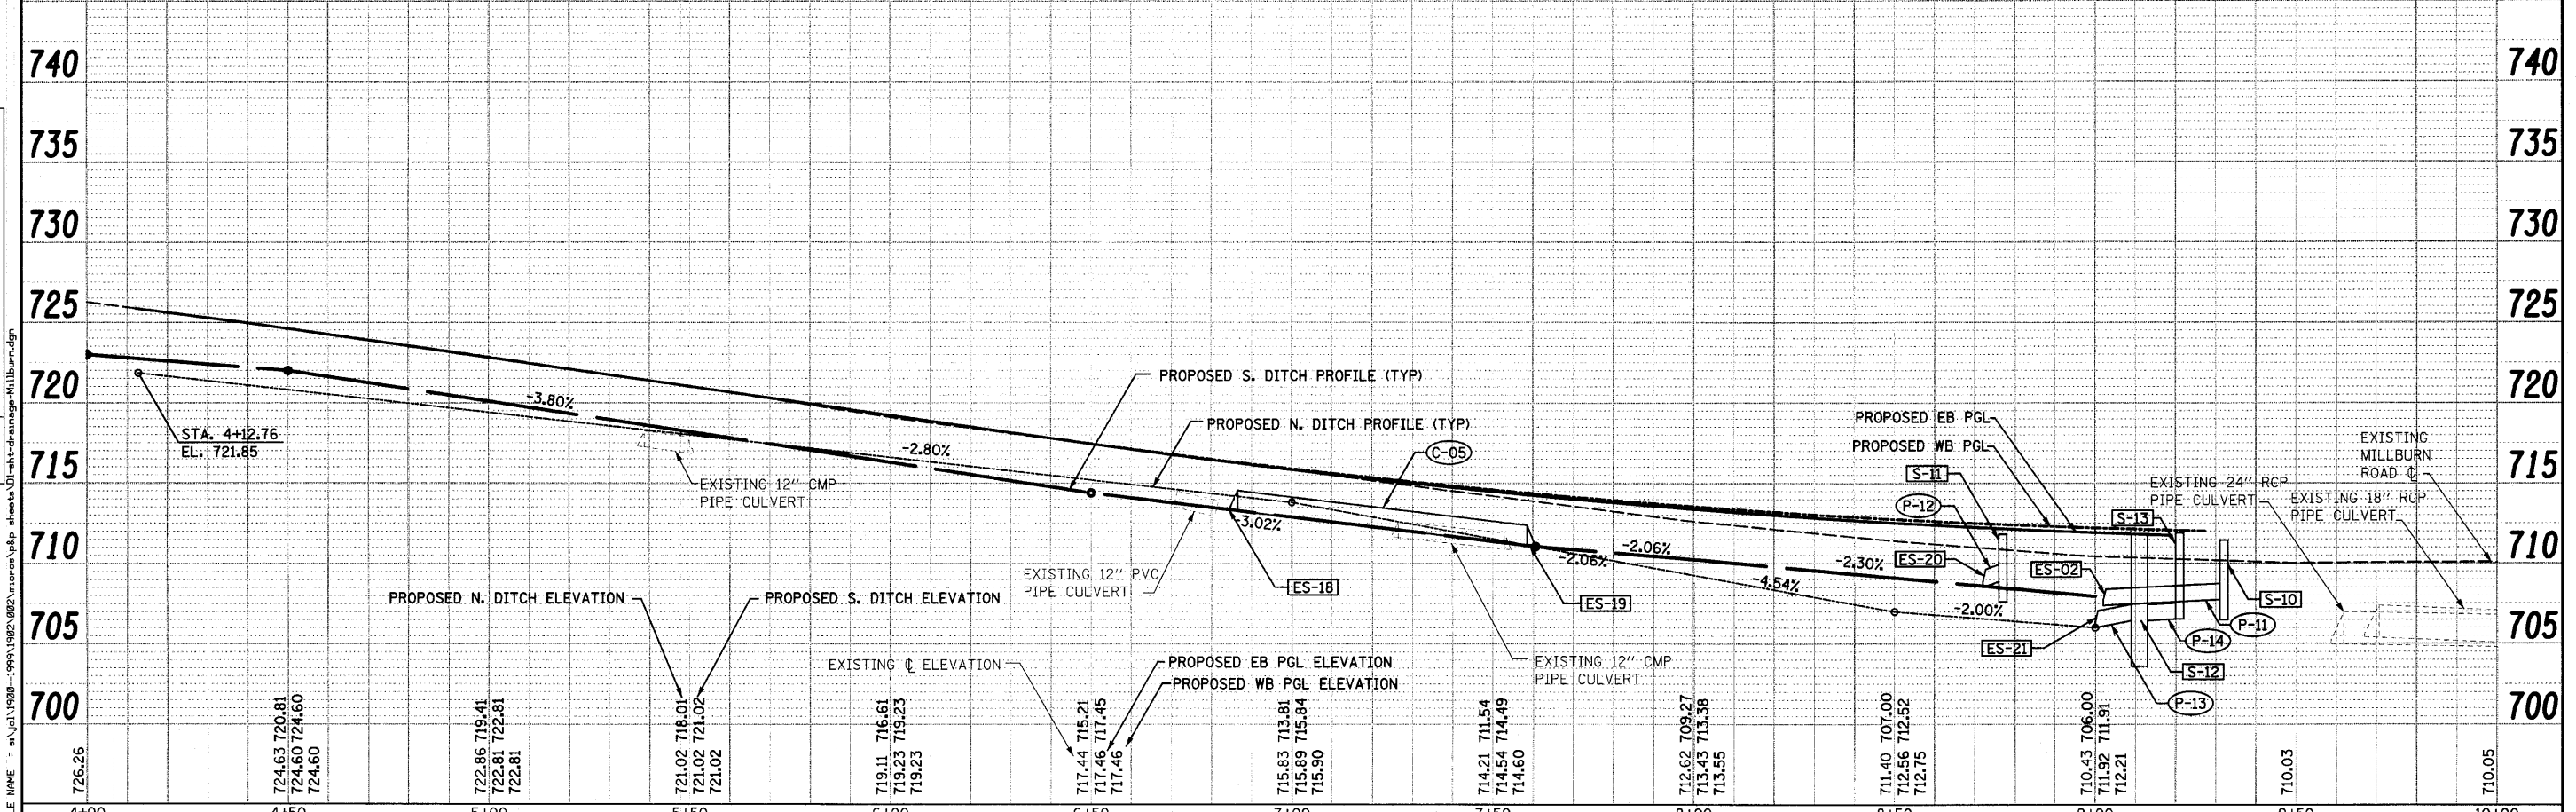
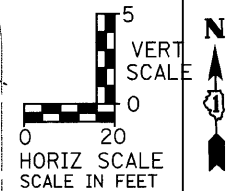


DATE	
BY	
DESIGNED	
CHECKED	
DRAWN	
NOTED	
PLANNED	
FILE NAME	

DATE	
BY	
DESIGNED	
CHECKED	
DRAWN	
NOTED	
PLANNED	
FILE NAME	

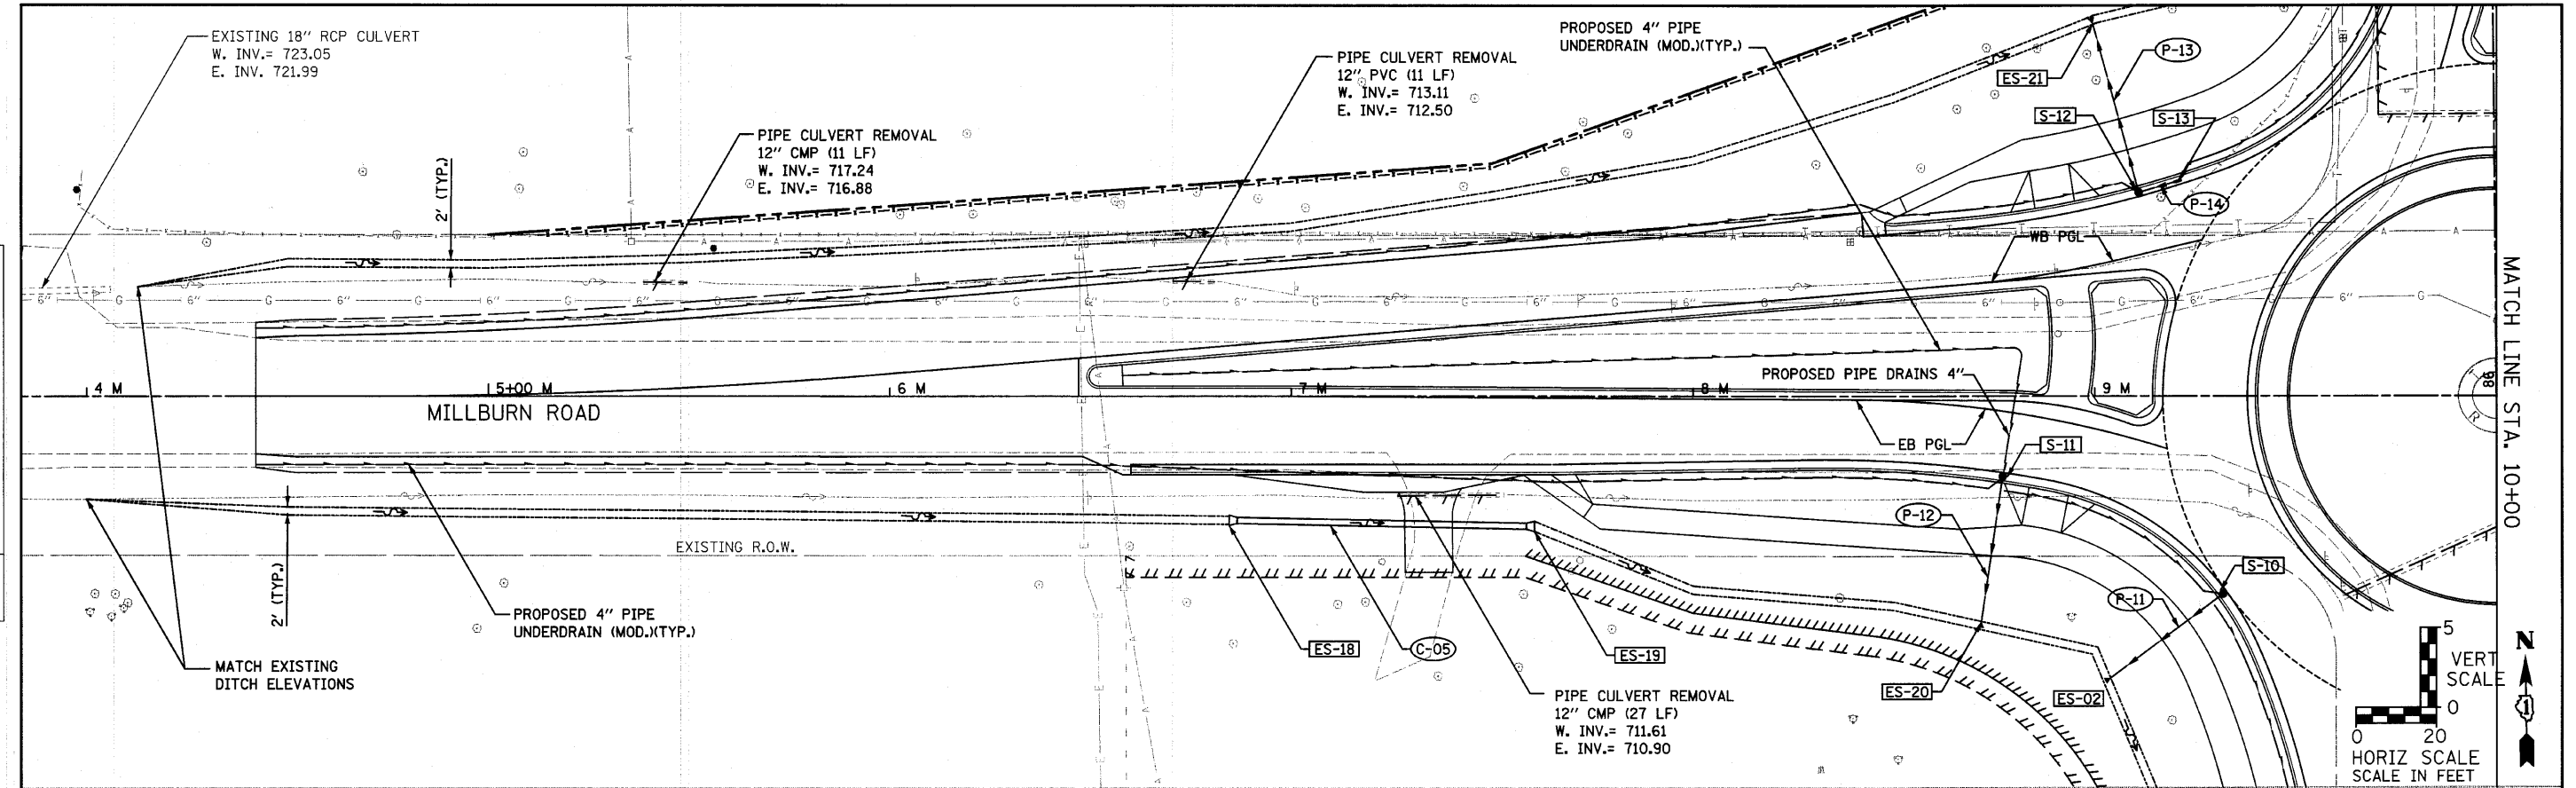

1170 SOUTH HOUBOLT ROAD  
JOLIET, ILLINOIS 60431  
(815) 744-4200

USER NAME = sa-on	DESIGNED - MAG	REVISED -
PLOT SCALE = 20,000' / IN.	CHECKED - RKK	REVISED -
PLOT DATE = 4/1/2012	DRAWN - VLF	REVISED -
	CHECKED - RKK	REVISED -

**STATE OF ILLINOIS  
DEPARTMENT OF TRANSPORTATION**

<b>MILLBURN ROAD DRAINAGE PLAN AND PROFILE</b>	
SCALE: AS SHOWN	SHEET NO. OF SHEETS
STA. 4+00	TO STA. 10+00

F.A. RTE. 2661	SECTION 02-00076-13-CH	COUNTY LAKE	TOTAL SHEETS 177	SHEET NO. 75
CONTRACT NO. 63457				

FED. ROAD DIST. NO. 1 ILLINOIS FED. AID PROJECT