
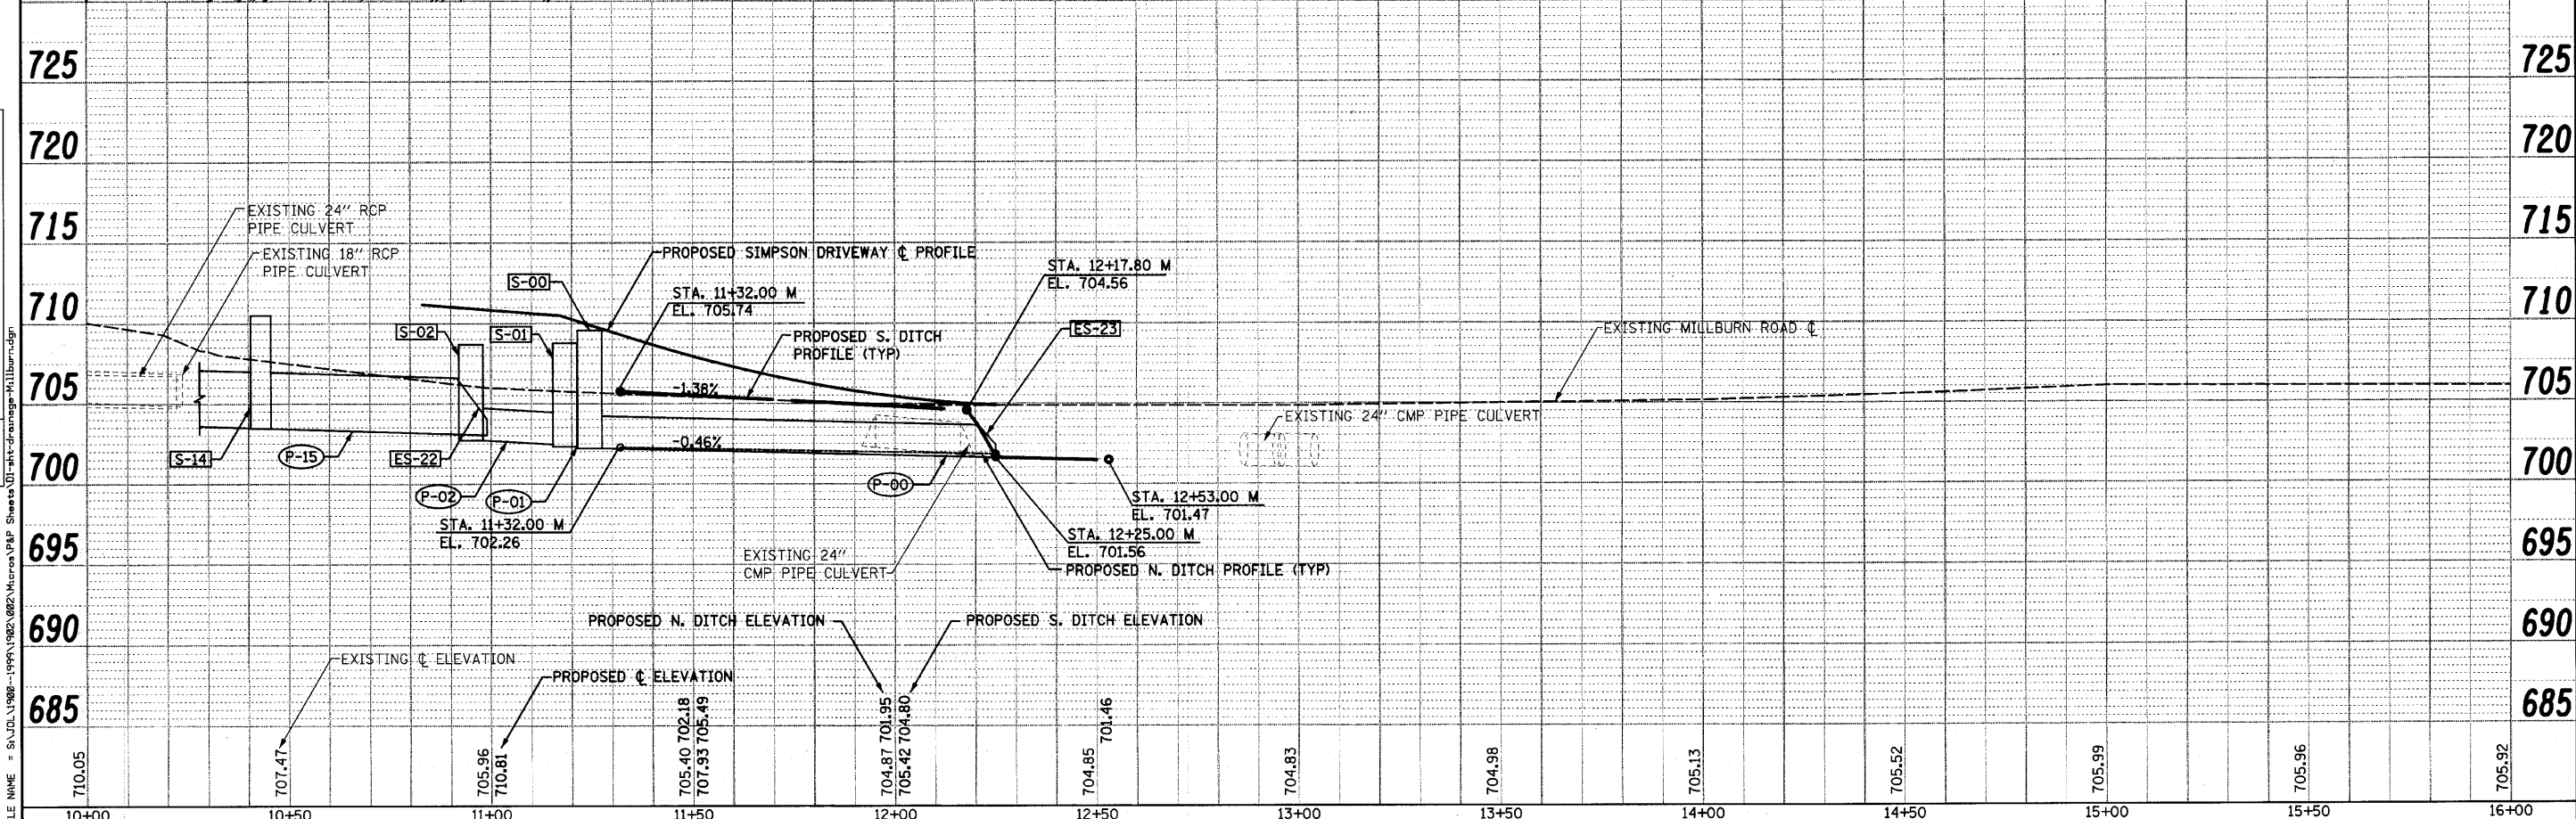
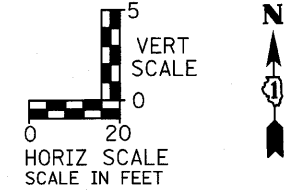


DATE	
BY	
PLAN	
SURVEYED	
DESIGNED	
CHECKED	
ALIGNED	
RT. OF WAY	
CHECKED	
NO. OF SHEETS	
NO. OF THIS SHEET	
NO. OF THIS SHEET	

DATE	
BY	
PROFILE	
SURVEYED	
DESIGNED	
CHECKED	
ALIGNED	
RT. OF WAY	
CHECKED	
NO. OF SHEETS	
NO. OF THIS SHEET	
NO. OF THIS SHEET	

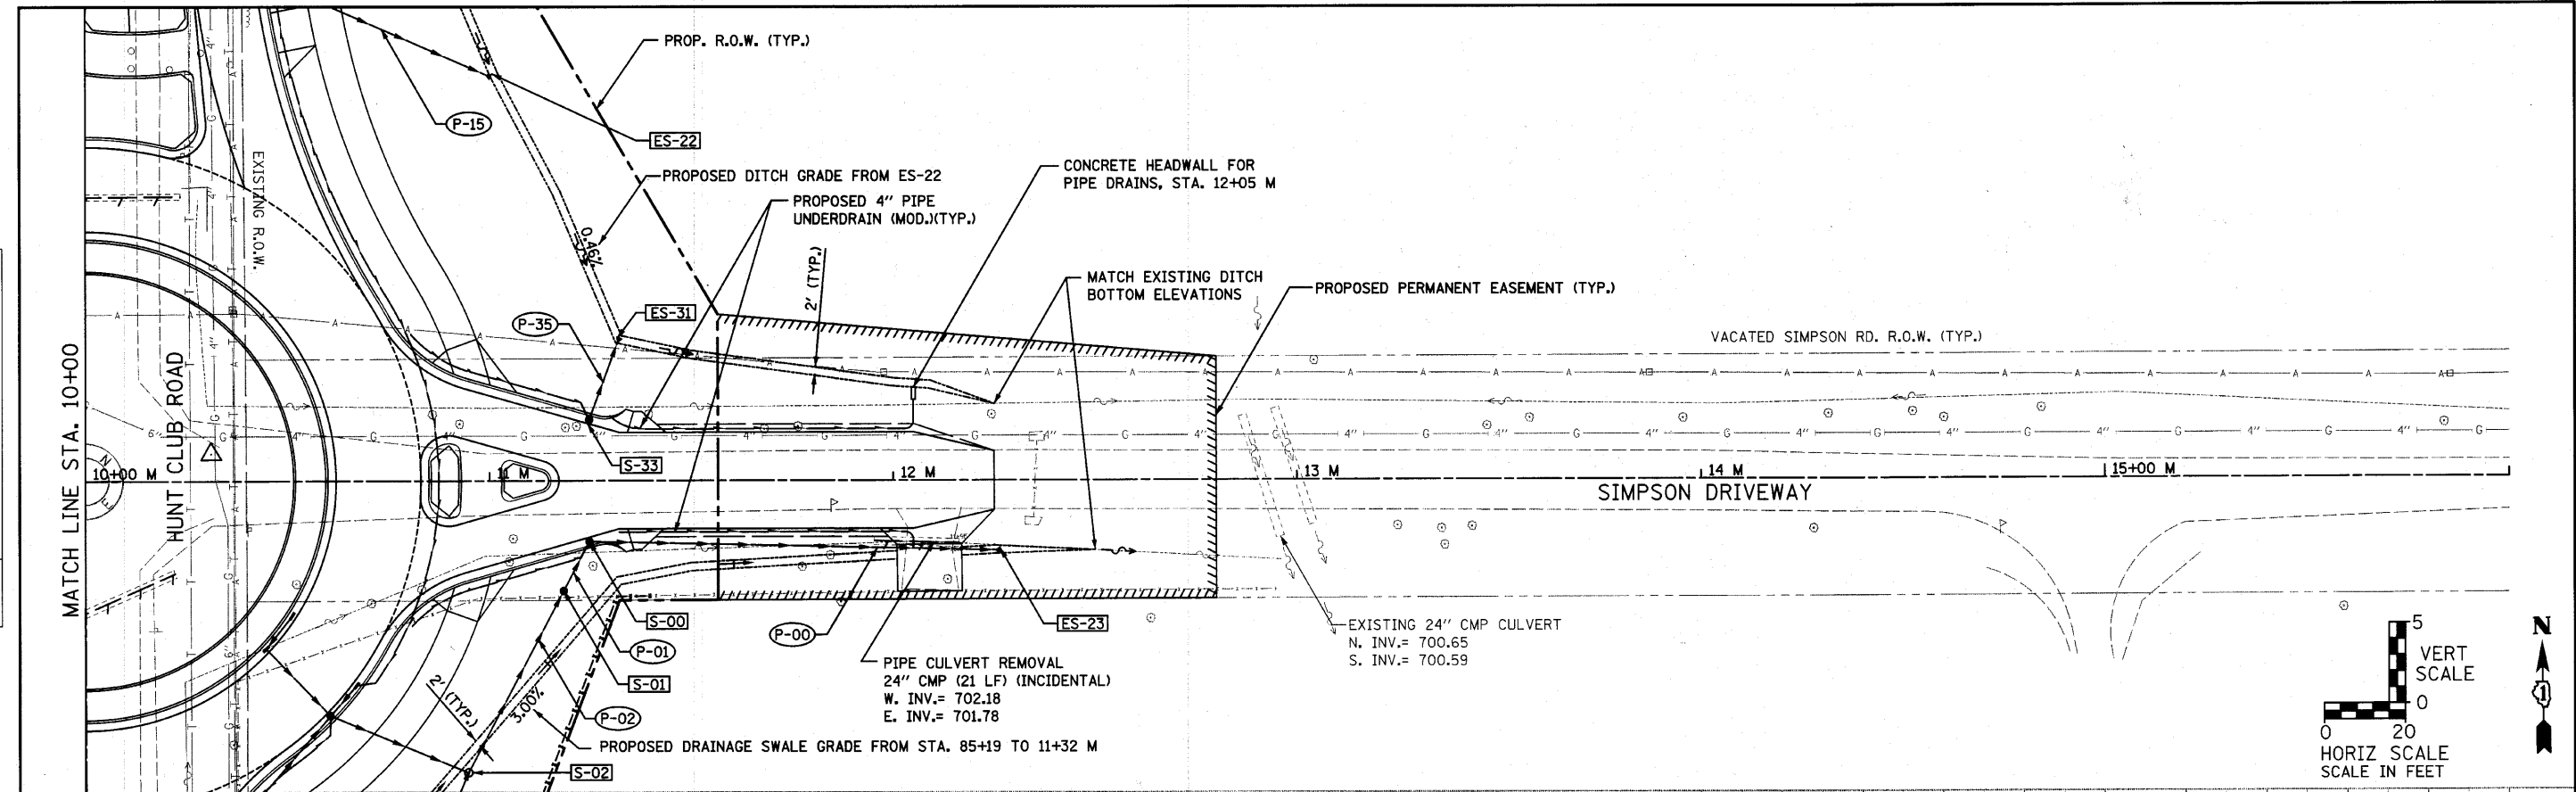

STRAND ENGINEERS  
1170 SOUTH HOUBOLT ROAD  
JOLIET, ILLINOIS 60431  
(815) 744-4200

USER NAME = marag	DESIGNED - MAG	REVISED - SAI - 9/10/10
PLOT SCALE = 20.0000' / IN.	CHECKED - RKK	REVISED -
PLOT DATE = 9/15/2010	DRAWN - VLF	REVISED -
	CHECKED - RKK	REVISED -

STATE OF ILLINOIS  
DEPARTMENT OF TRANSPORTATION

SIMPSON DRIVEWAY DRAINAGE PLAN AND PROFILE			
SCALE: AS SHOWN	SHEET NO. OF SHEETS	STA. 10+00 TO STA. 16+00	

F.A. RTE.	SECTION	COUNTY	TOTAL SHEETS	SHEET NO.
2661	02-00076-13-CH	LAKE	177	76
CONTRACT NO. 63457				
FED. ROAD DIST. NO. 1 (ILLINOIS) FED. AID PROJECT				

FILE NAME = S:\JOL\1980-1999\1982\002\Micro\Plan Sheets\01-int-drainage-011burn.dgn