
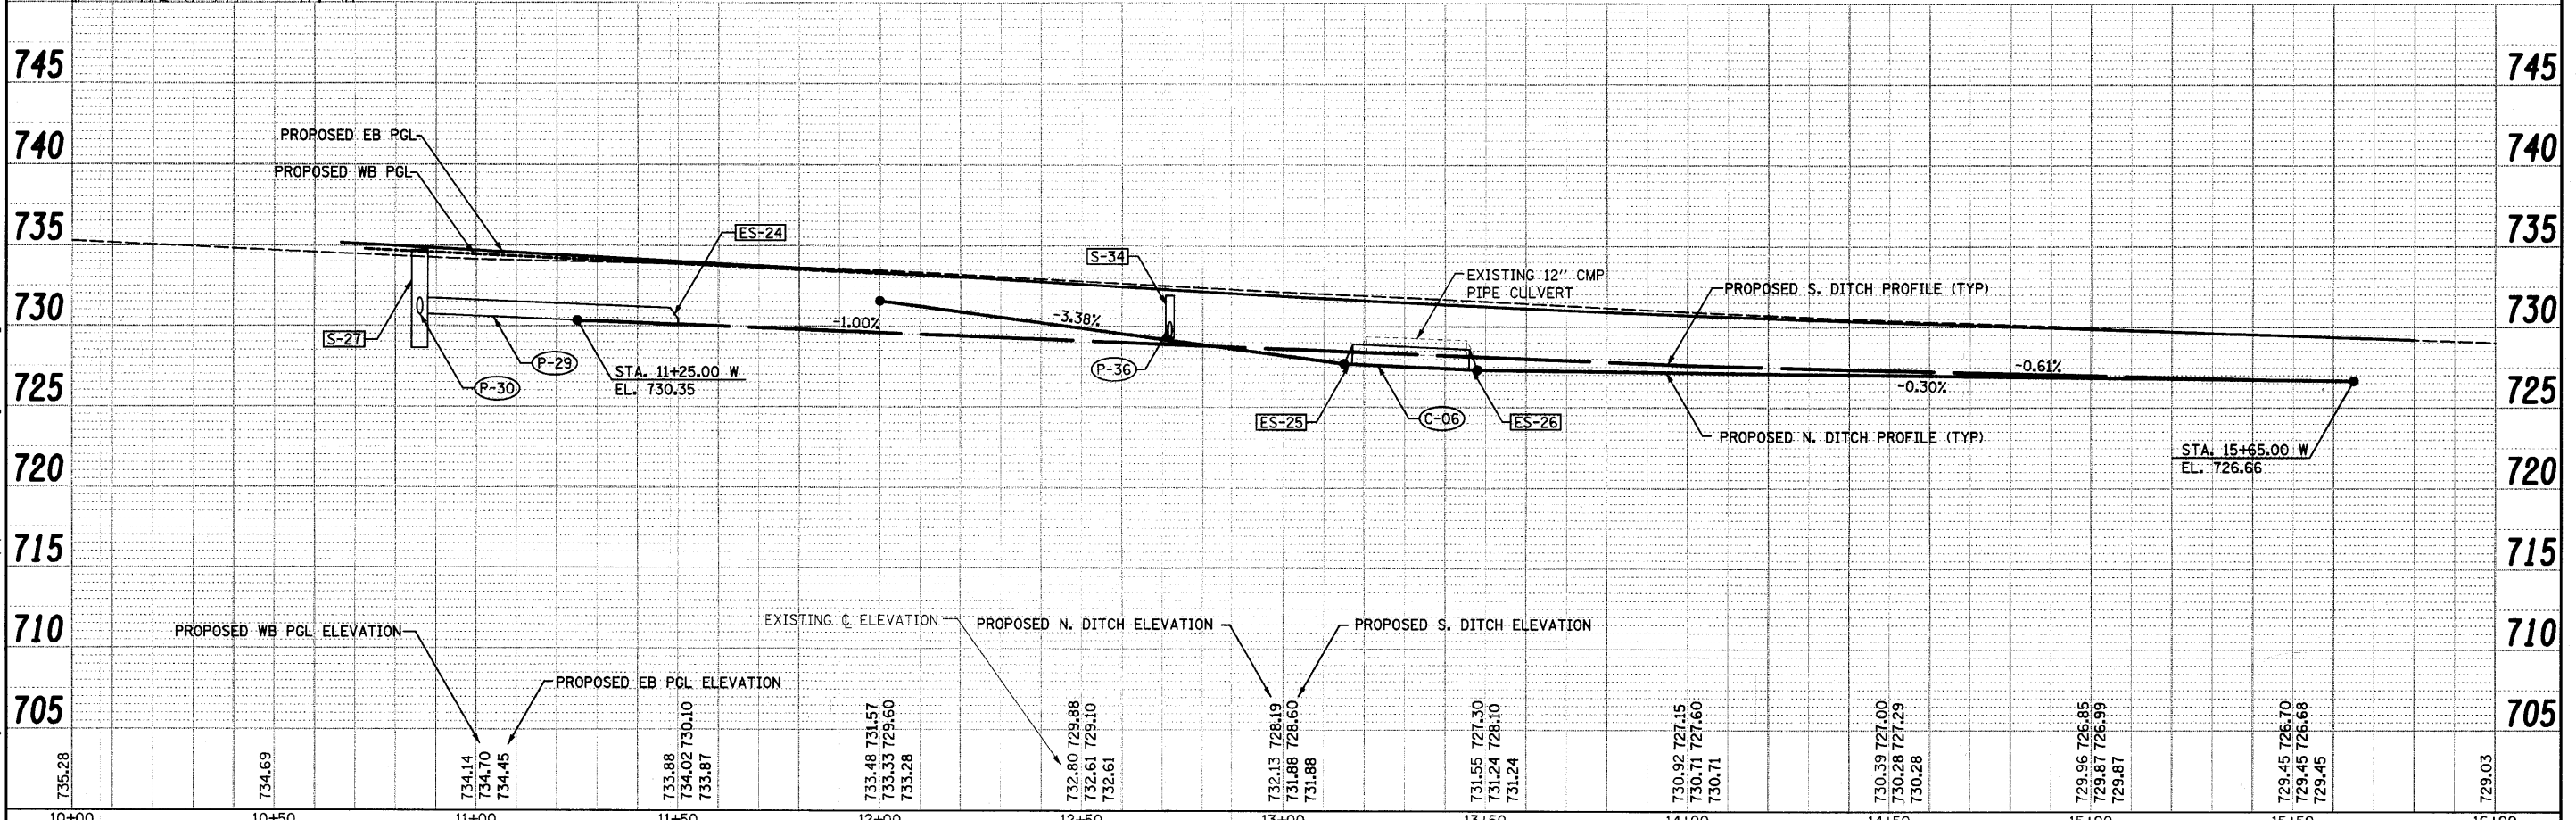
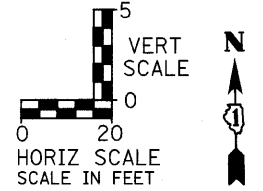


DATE _____ BY _____
 PLAN SURVEYED _____
 PLOTTED _____
 ALIGNED CHECKED _____
 NOTE BOOK _____
 NO. _____
 CADD FILE NAME _____

DATE _____ BY _____
 PROFILE SURVEYED _____
 PLOTTED _____
 GRADES CHECKED _____
 NO. _____
 STRUCTURE NOTATIONS CHKD _____
 FILE NAME = s:\1\1500-1999\1992\mrcrca\shp_sheets\11-hls-drainage-headwall.dgn

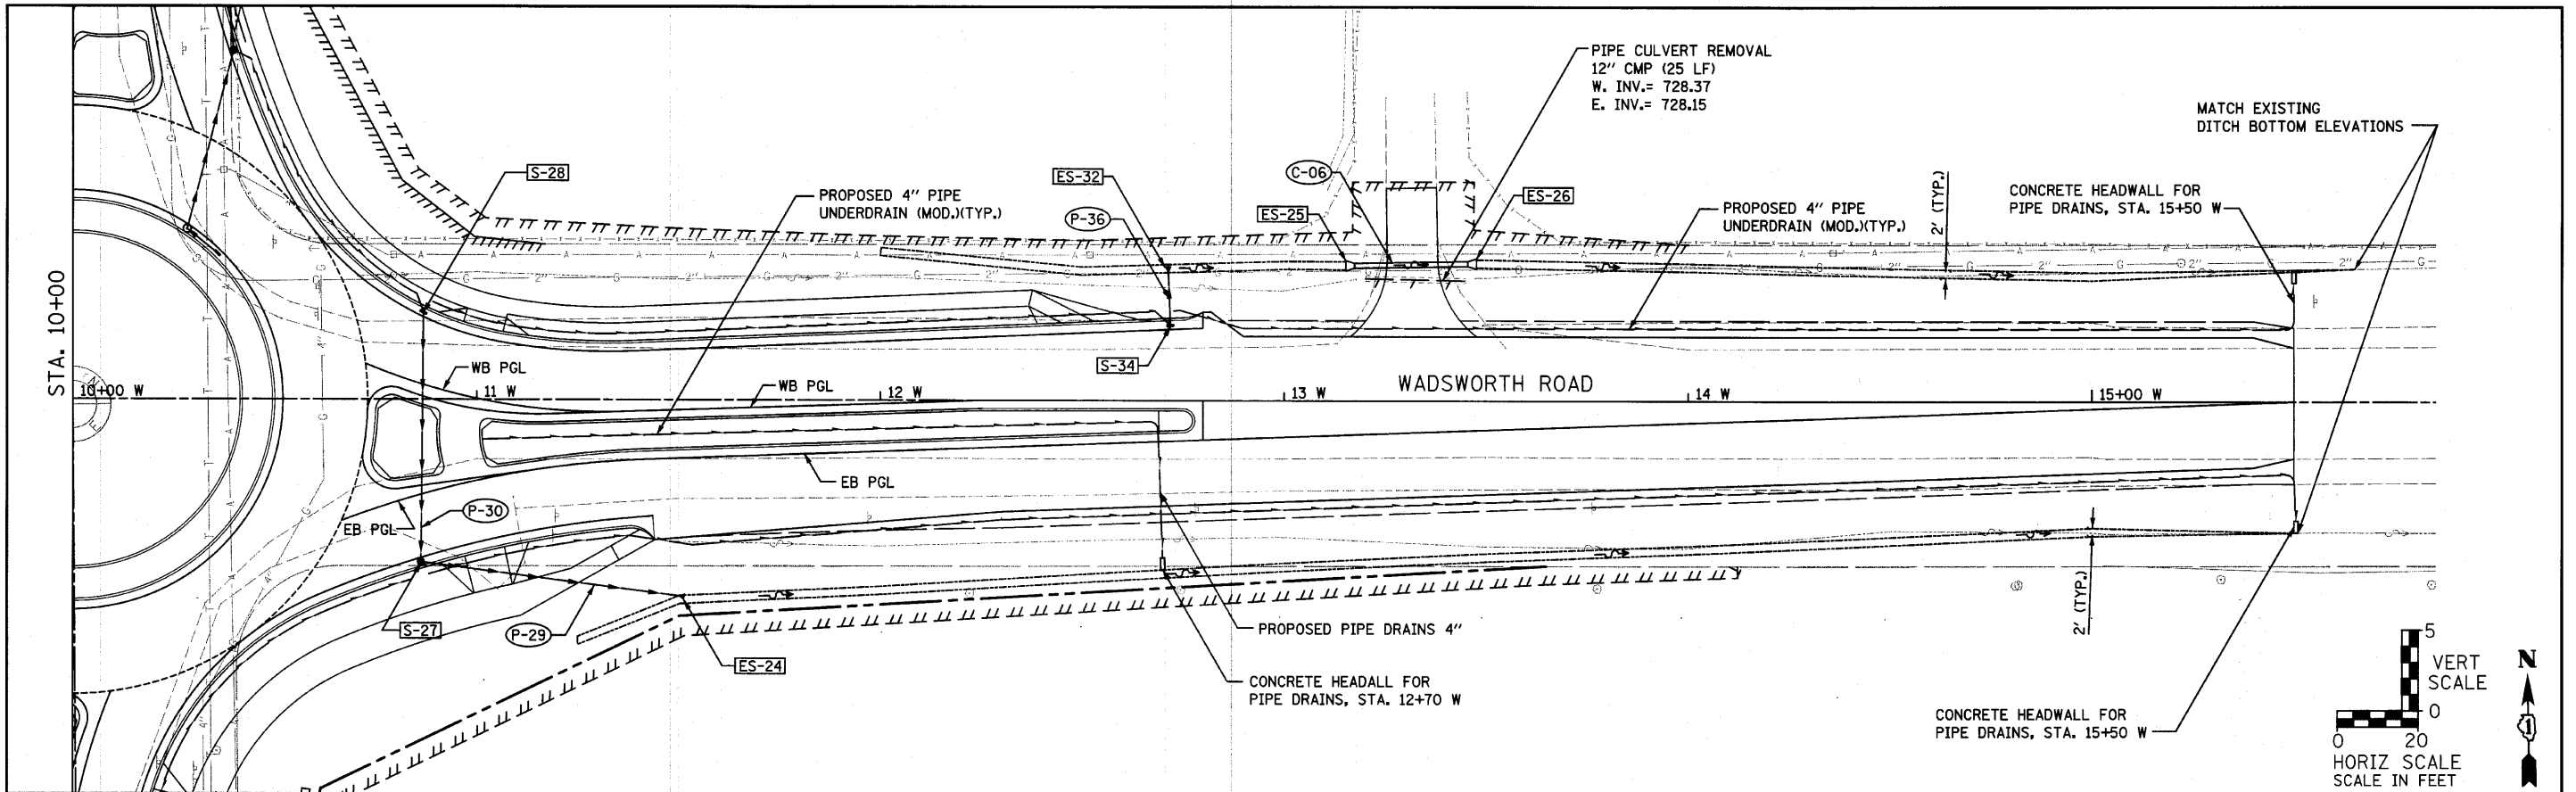

10+00	10+50	11+00	11+50	12+00	12+50	13+00	13+50	14+00	14+50	15+00	15+50	16+00
735.28	734.69	734.14 734.70 734.45	733.88 734.02 730.10 733.87	733.48 731.57 733.33 729.60 733.28	732.80 729.88 732.61 729.10 732.61	732.13 728.19 731.88 728.60 731.88	731.55 727.30 731.24 728.10 731.24	730.92 727.15 730.71 727.60 730.71	730.39 727.00 730.28 727.29 730.28	729.96 726.85 729.87 726.99 729.87	729.45 726.70 729.45 726.68 729.45	729.03

STRAND
 1170 SOUTH HOUBOLT ROAD
 JOLIET, ILLINOIS 60431
 (815) 744-4200
 ENGINEERS

USER NAME = saron
 DESIGNED - MAG
 CHECKED - RKK
 PLOT SCALE = 20.0000' / IN.
 DRAWN - VLF
 PLOT DATE = 4/1/2012
 CHECKED - RKK
 REVISED -
 REVISED -
 REVISED -
 REVISED -

STATE OF ILLINOIS
DEPARTMENT OF TRANSPORTATION

WADSWORTH ROAD DRAINAGE PLAN AND PROFILE
 SCALE: AS SHOWN | SHEET NO. OF SHEETS | STA. 10+00 TO STA. 16+00

F.A. RTE. 2661	SECTION 02-00076-13-CH	COUNTY LAKE	TOTAL SHEETS 177	SHEET NO. 77
CONTRACT NO. 63457				

FED. ROAD DIST. NO. 1 | ILLINOIS FED. AID PROJECT