

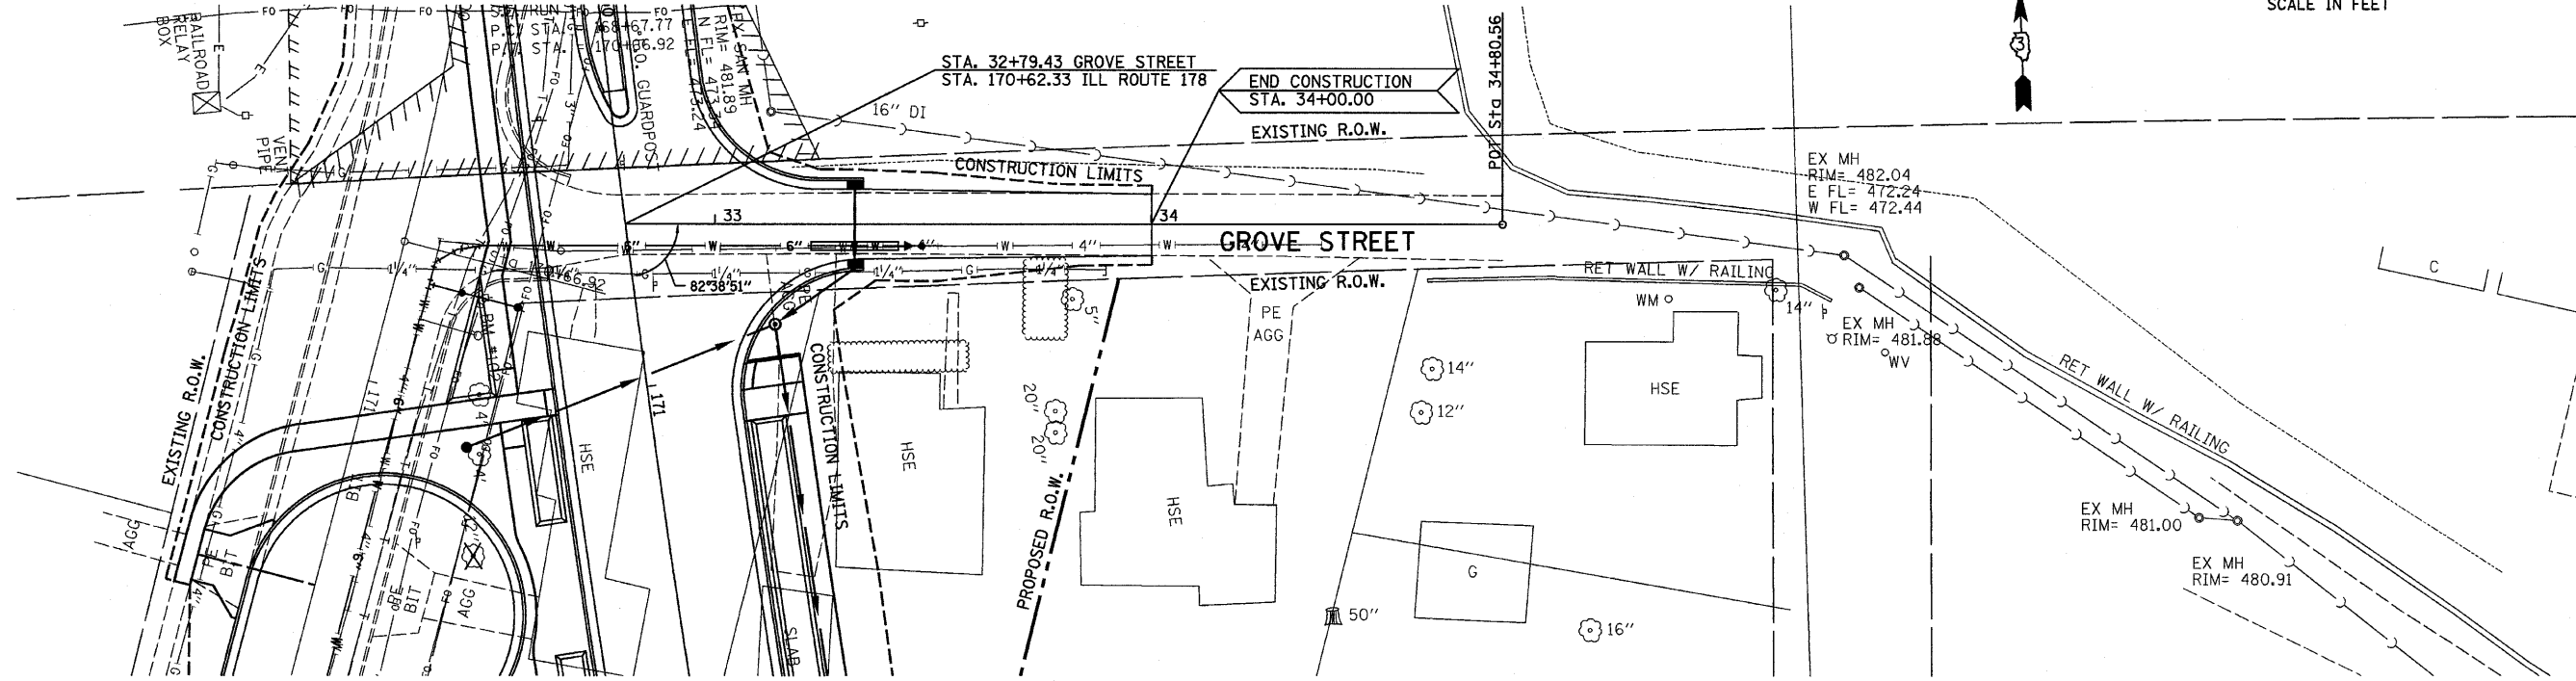


DATE: 08/10/18
 BY: CHAMIN
 CHECKED: CHAMIN
 PLAN NO.: 0366547-SHT-PLNPRF30-36.DGN

DATE: 08/10/18
 BY: CHAMIN
 CHECKED: CHAMIN
 PROFILE NO.: 0366547-SHT-PLNPRF30-36.DGN

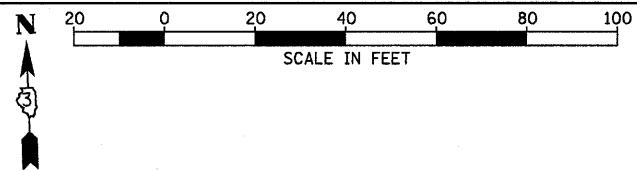

BENCHMARK "102"
 CHISELED "X" ON TOP OF 5/8 BOLT ON FIRE
 HYDRANT AT S.E. CORNER OF GROVE
 STREET AND ILL ROUTE 178
 ELEV. 482.94

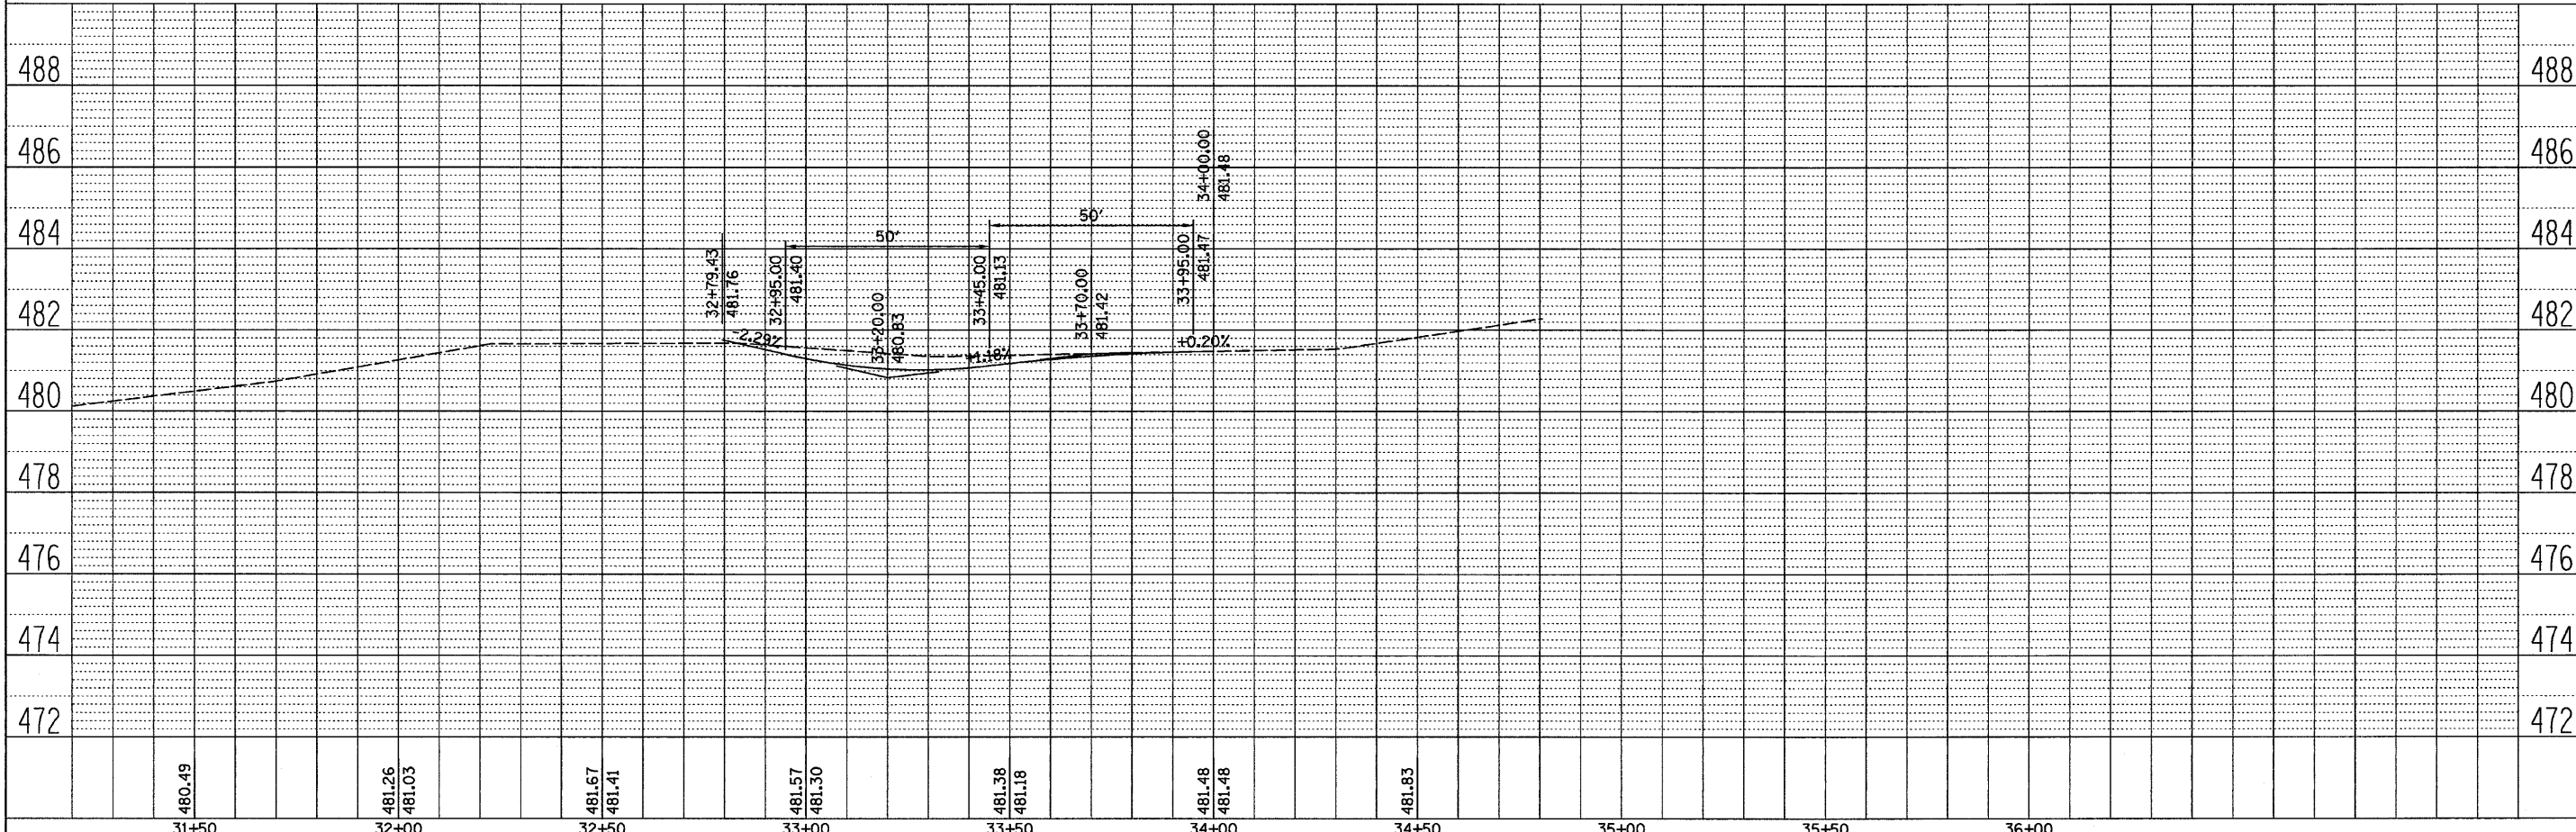

FILE NAME = 0366547-SHT-PLNPRF30-36.DGN	USER NAME = ---	DESIGNED - JKC	REVISED - ---	STATE OF ILLINOIS DEPARTMENT OF TRANSPORTATION	PLAN AND PROFILE - GROVE STREET SCALE: 1"=20' SHEET NO. ___ OF ___ SHEETS STA. 32+00 TO STA. 35+00	F.A.S. RTE. 1279	SECTION 6R,B	COUNTY LASALLE	TOTAL SHEETS 190	SHEET NO. 29		
PLOT SCALE = 1"=20'	CHECKED - JKC	DATE - 08/10	REVISED - ---			CONTRACT NO. 66547						
PLOT DATE = 08/18	DATE - 08/10	REVISED - ---	FED. ROAD DIST. NO. ILLINOIS FED. AID PROJECT									