


PLAN	DATE
SUBMITTED	
ALIGNMENT CHECKED	
RT. OF WAY CHECKED	
NO. /	
FILE NAME	

PP	DATE
FILE	
STRENGTH	
PLOTTED	
GRADES CHECKED	
STRUCTURE NOTATIONS CHKD	
NO. /	

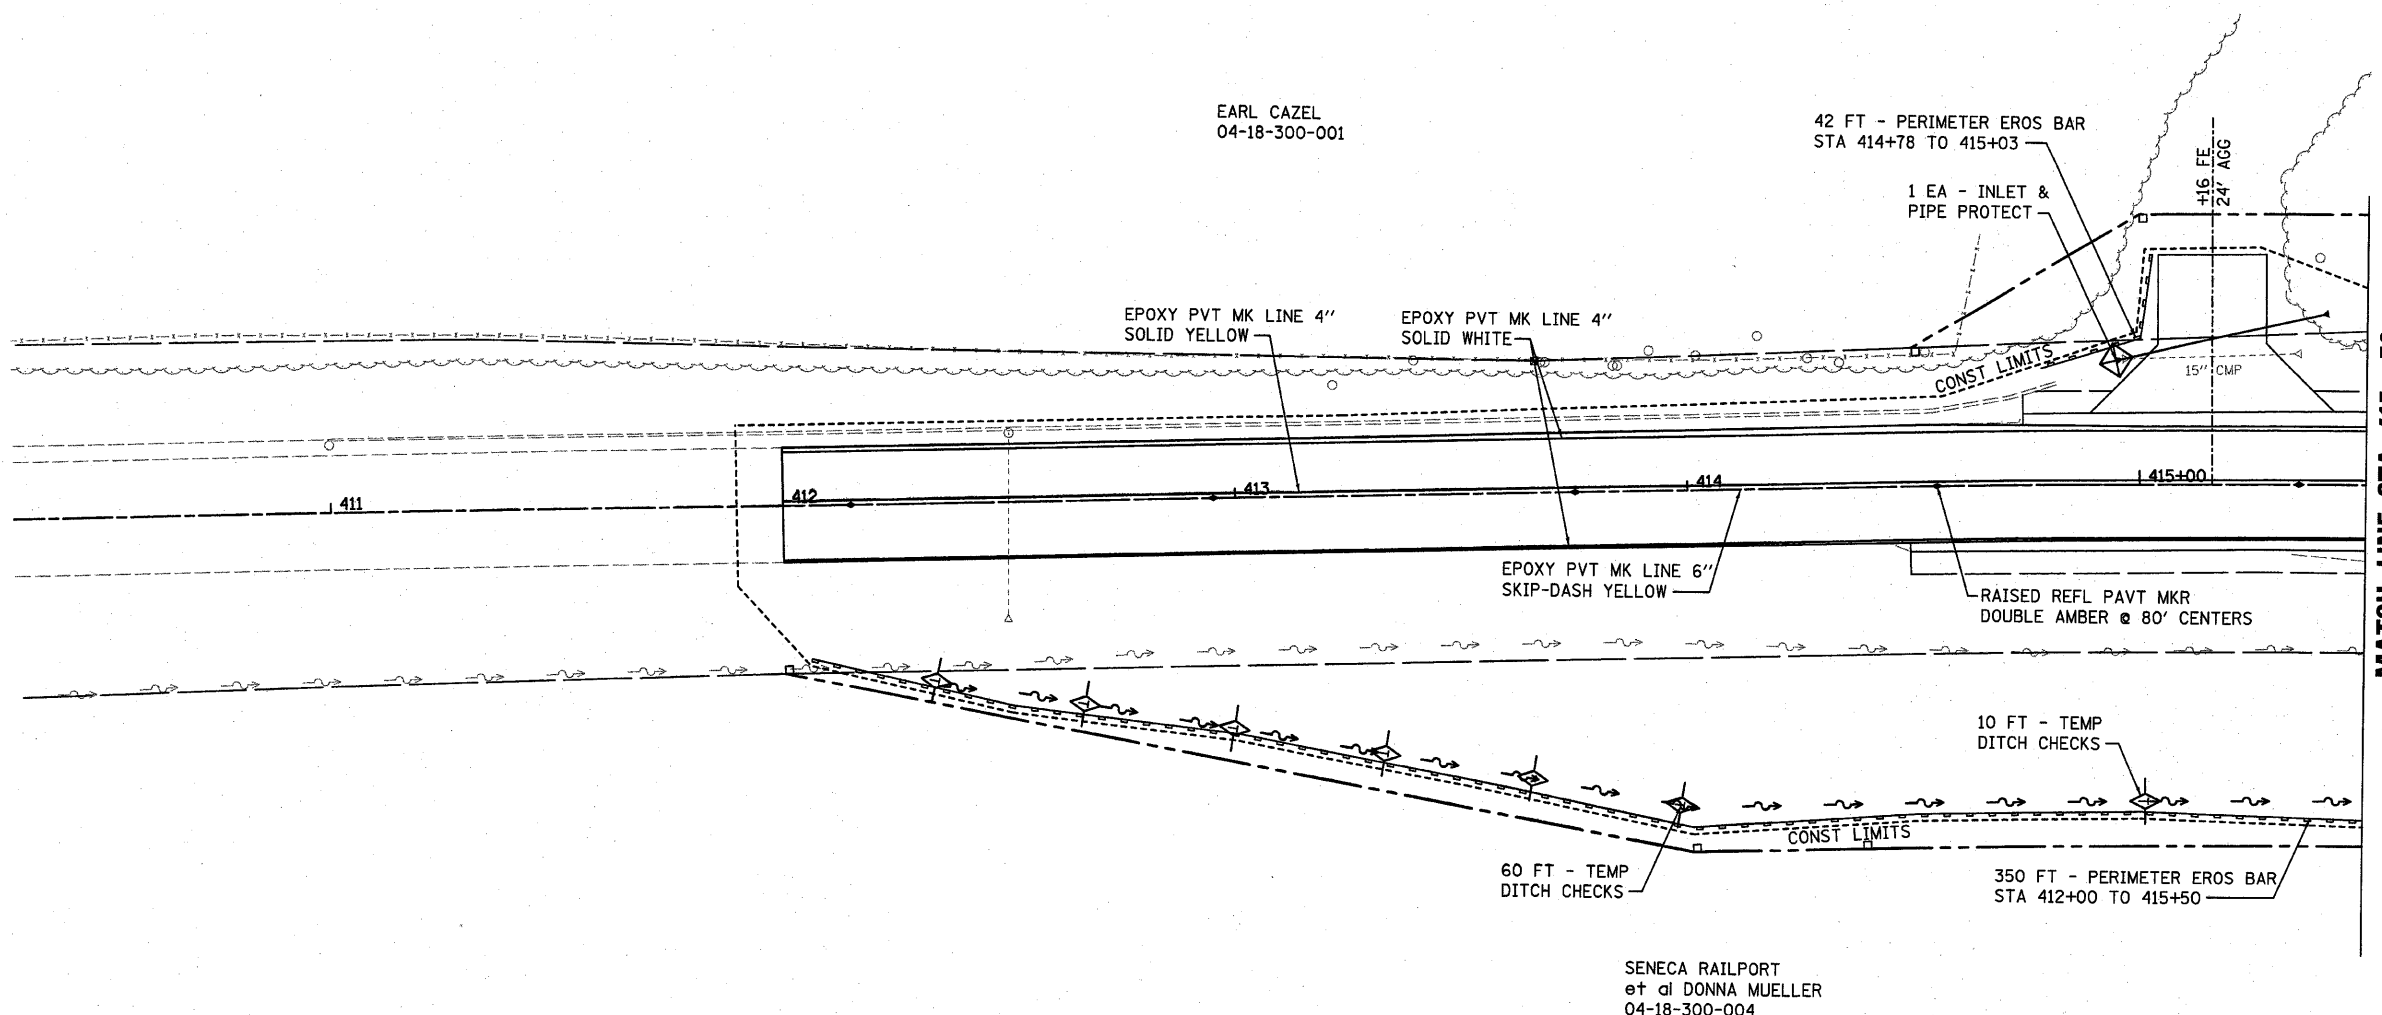

EARL CAZEL
04-18-300-001

42 FT - PERIMETER EROS BAR
STA 414+78 TO 415+03

1 EA - INLET &
PIPE PROTECT

EPOXY PVT MK LINE 4"
SOLID YELLOW

EPOXY PVT MK LINE 4"
SOLID WHITE

+16. FE.
24' AGG

CONST LIMITS

15' CMP

MATCH LINE STA 415+50

EPOXY PVT MK LINE 6"
SKIP-DASH YELLOW

RAISED REFL PAVT MKR
DOUBLE AMBER @ 80' CENTERS


10 FT - TEMP
DITCH CHECKS

60 FT - TEMP
DITCH CHECKS

350 FT - PERIMETER EROS BAR
STA 412+00 TO 415+50

SENECA RAILPORT
et al DONNA MUELLER
04-18-300-004

NOTE: SEE HIGHWAY STANDARD 000001
FOR LANDSCAPING AND EROSION CONTROL LEGEND.

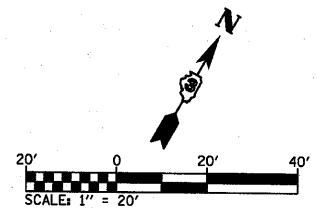

FILE NAME = M:\26054\WD 7 US 6 5-Lane - SN 032-0084	USER NAME = mikebusch Microstation\sheeta04.dgn	DESIGNED -	REVISED -	STATE OF ILLINOIS DEPARTMENT OF TRANSPORTATION	EROSION CONTROL & PAVEMENT MARKINGS	F.A.P. RTE. 623	SECTION (0) BR	COUNTY GRUNDY	TOTAL SHEETS 35	SHEET NO. 11	
	PLOT SCALE = 28.0000' / IN.	DRAWN -	REVISED -			SCALE:	SHEET NO. 1 OF 2 SHEETS	STA 412+00 TO STA 415+50	CONTRACT NO. 66913		
	PLOT DATE = 6/24/2010	CHECKED -	REVISED -			FED. ROAD DIST. NO. ILLINOIS FED. AID PROJECT					
		DATE -	REVISED -								