



DATE	
BY	
REVISIONS	
NO.	
DESCRIPTION	
DATE	
BY	
REVISIONS	
NO.	
DESCRIPTION	
DATE	
BY	
REVISIONS	
NO.	
DESCRIPTION	
DATE	
BY	
REVISIONS	
NO.	
DESCRIPTION	

DATE	
BY	
REVISIONS	
NO.	
DESCRIPTION	
DATE	
BY	
REVISIONS	
NO.	
DESCRIPTION	
DATE	
BY	
REVISIONS	
NO.	
DESCRIPTION	

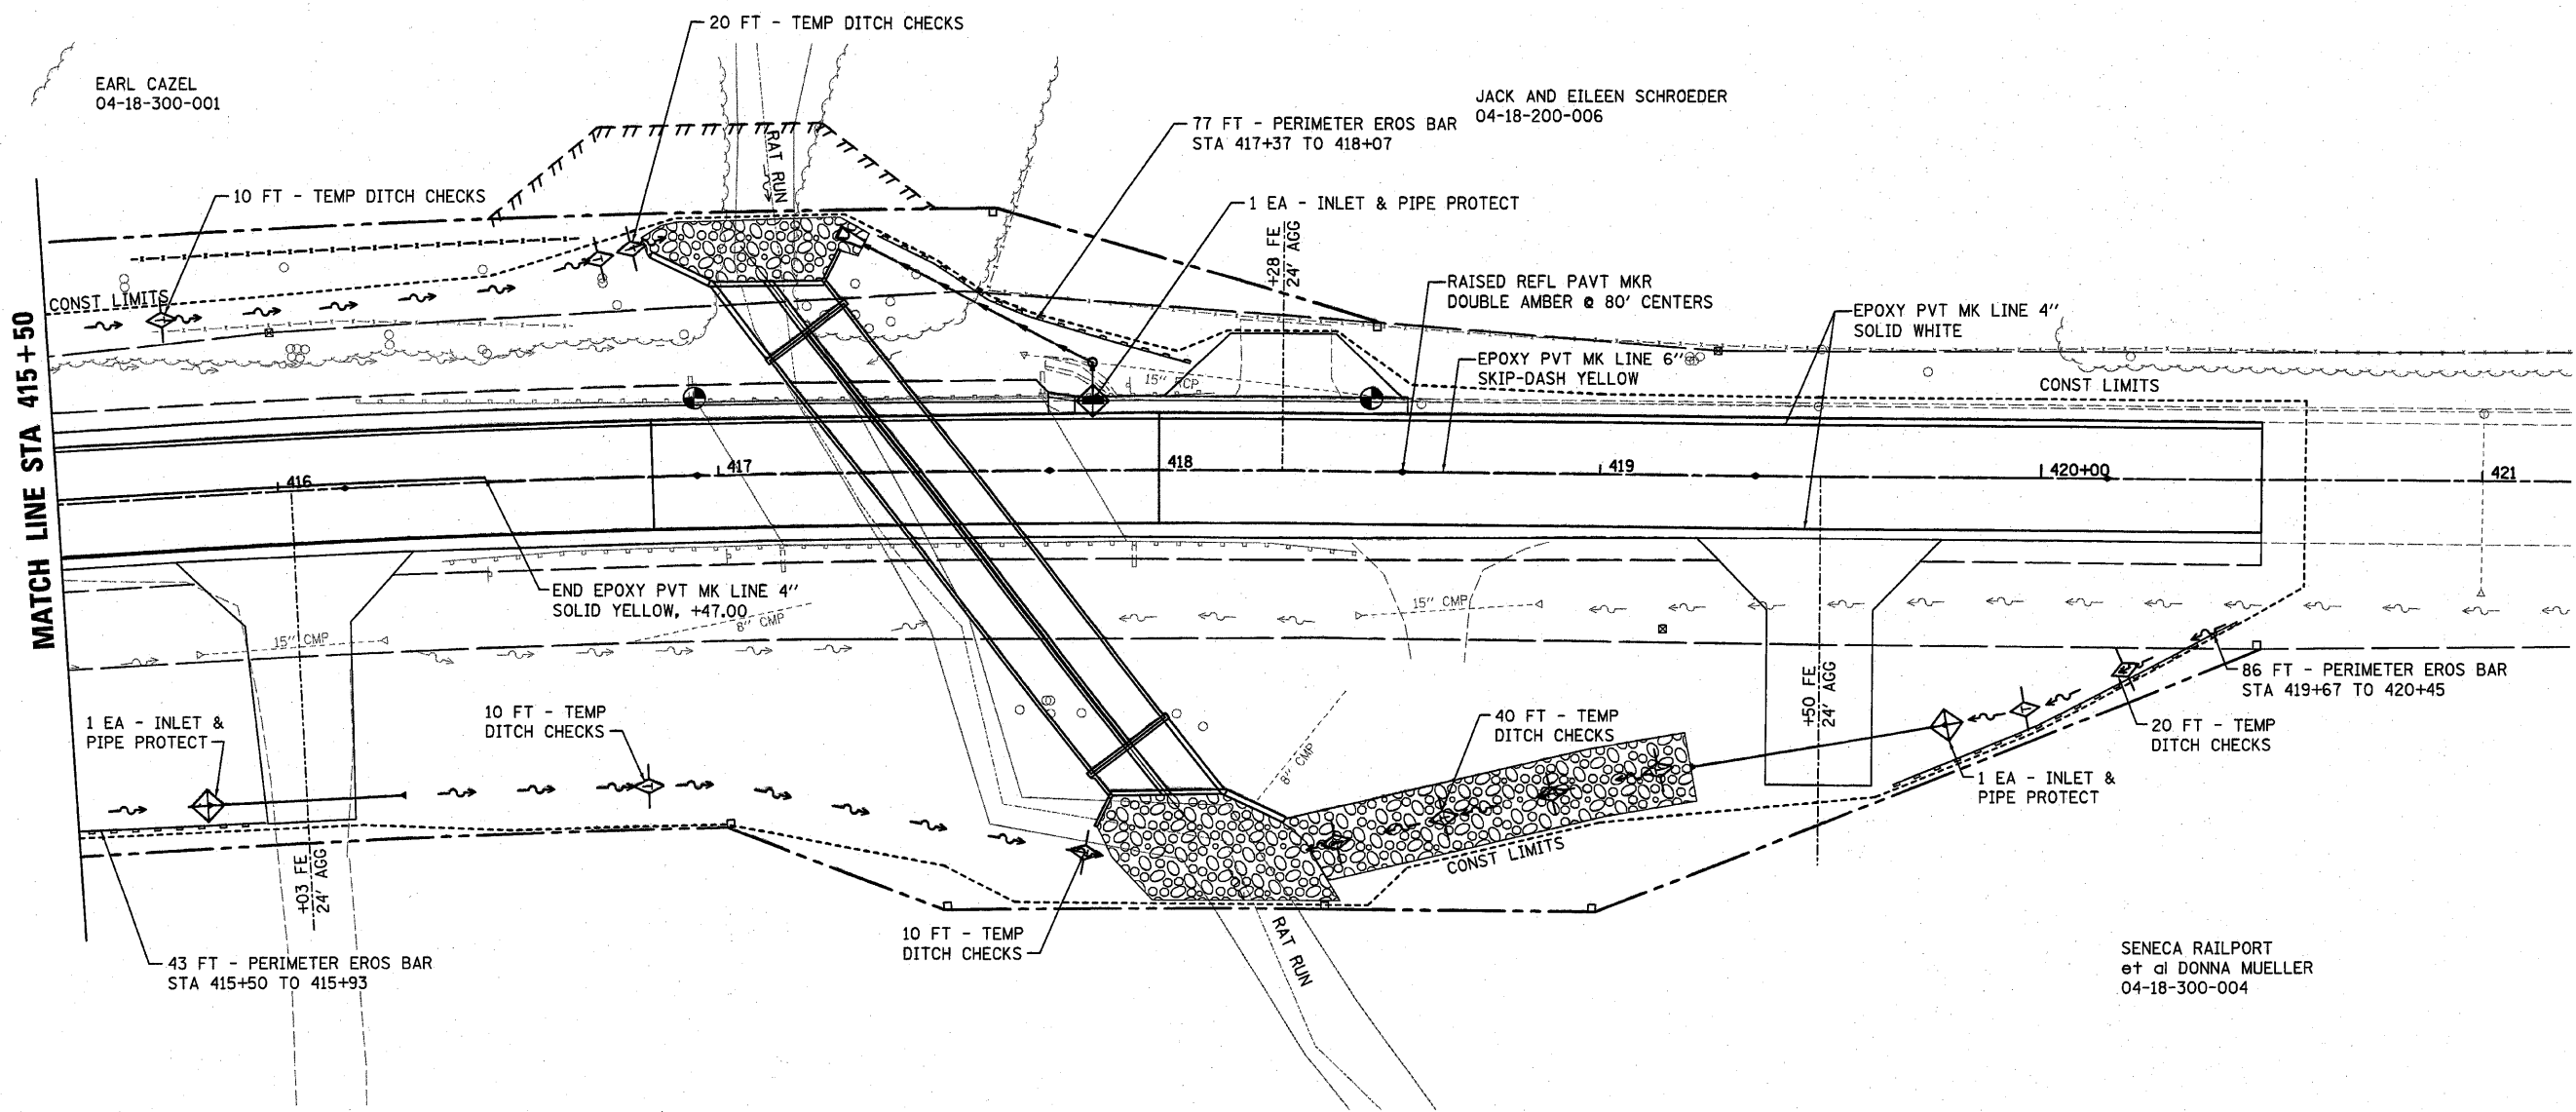

NOTE: SEE HIGHWAY STANDARD 000001 FOR LANDSCAPING AND EROSION CONTROL LEGEND.

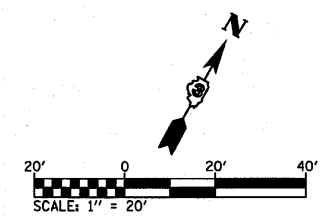

FILE NAME =	USER NAME = mkebusch	DESIGNED -	REVISED -	<b>STATE OF ILLINOIS DEPARTMENT OF TRANSPORTATION</b>	<b>EROSION CONTROL &amp; PAVEMENT MARKINGS</b>	F.A.P. RTE.	SECTION	COUNTY	TOTAL SHEETS	SHEET NO.	
M:\26054\WD 7 US 6 5-Lane - SN 032-0084	Macrostation\aherts04.dgn	DRAWN -	REVISED -			623	(0) BR	GRUNDY	35	12	
PLOT SCALE = 20,000' / IN.	CHECKED -	REVISED -				CONTRACT NO. 66913					
PLOT DATE = 6/24/2010	DATE -	REVISED -				FED. ROAD DIST. NO.	ILLINOIS FED. AID PROJECT				
						SCALE:	SHEET NO. 2 OF 2 SHEETS	STA 415+50 TO STA 420+50			