
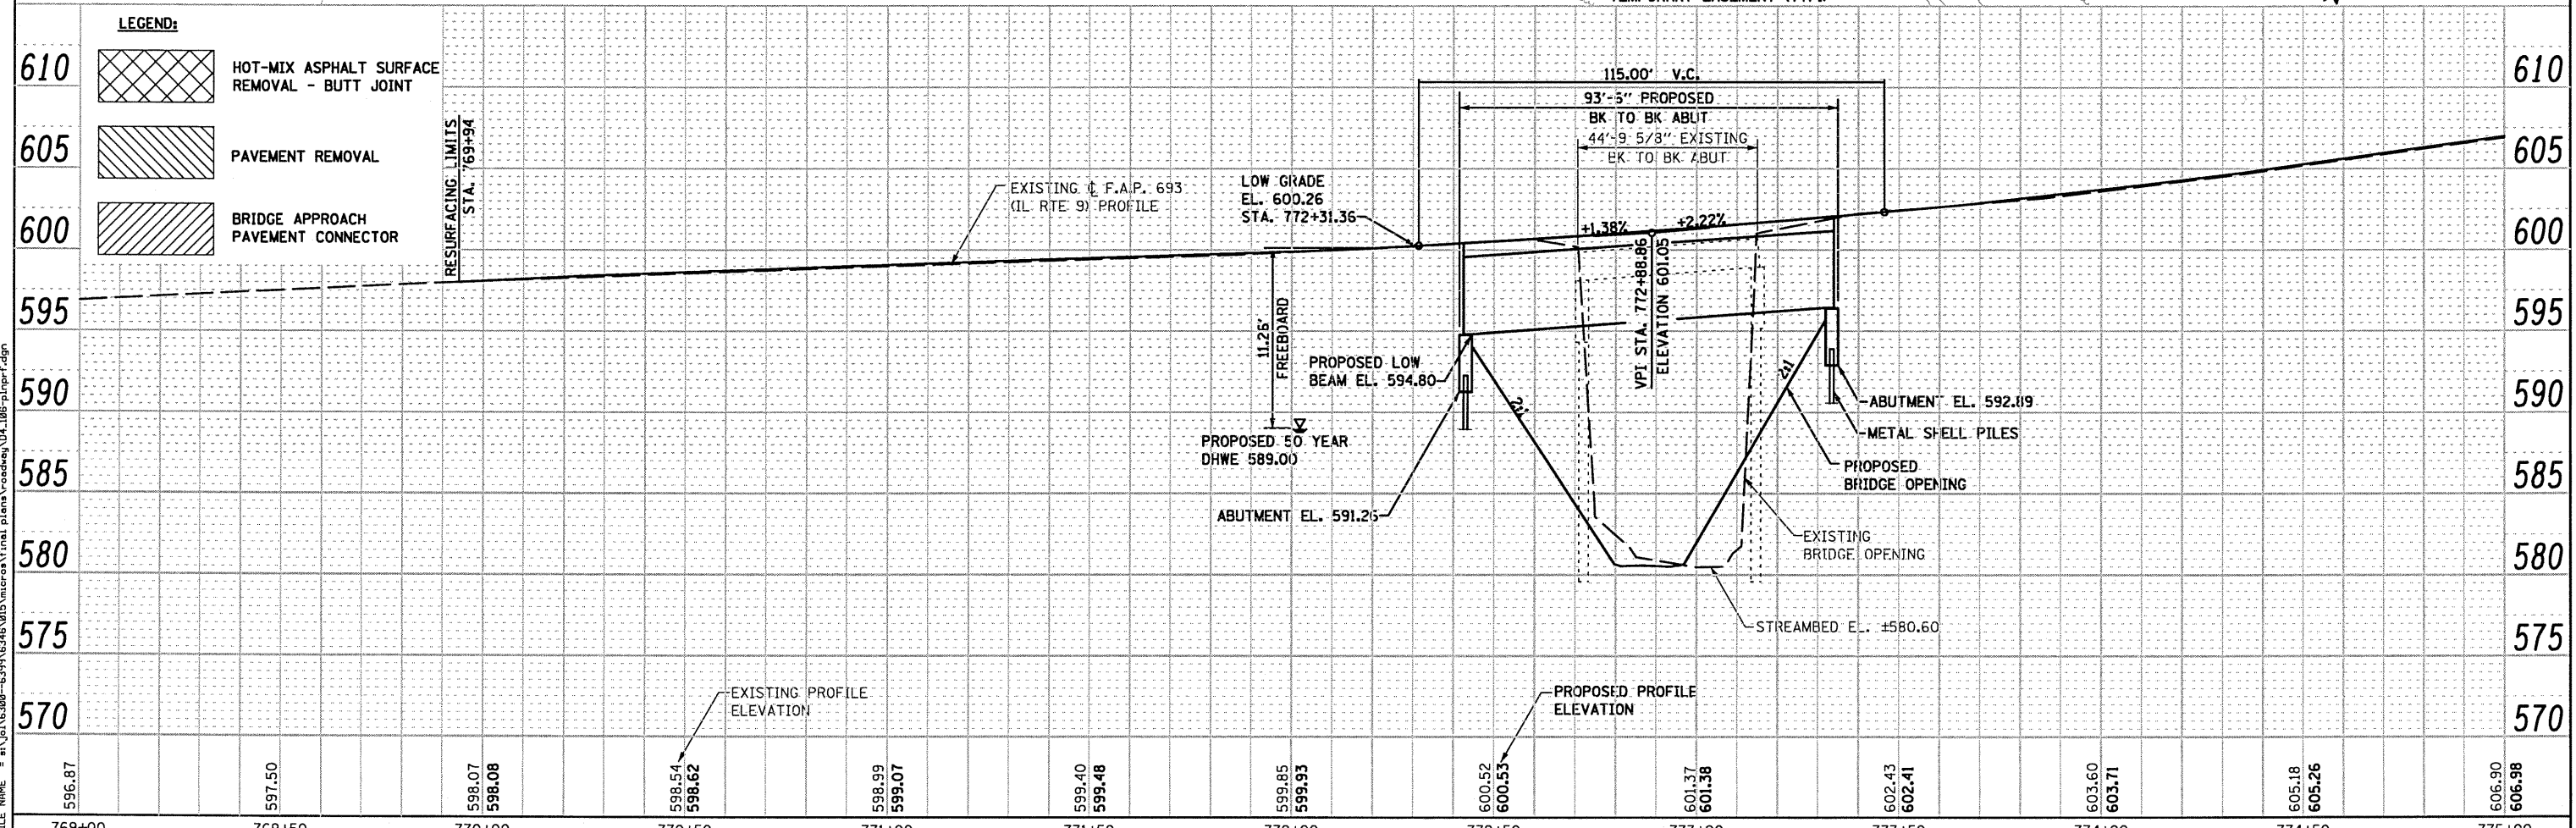


DATE	
BY	
REVISIONS	
NO.	
DESCRIPTION	
DATE	
BY	
REVISIONS	
NO.	
DESCRIPTION	
DATE	
BY	
REVISIONS	
NO.	
DESCRIPTION	

DATE	
BY	
REVISIONS	
NO.	
DESCRIPTION	
DATE	
BY	
REVISIONS	
NO.	
DESCRIPTION	

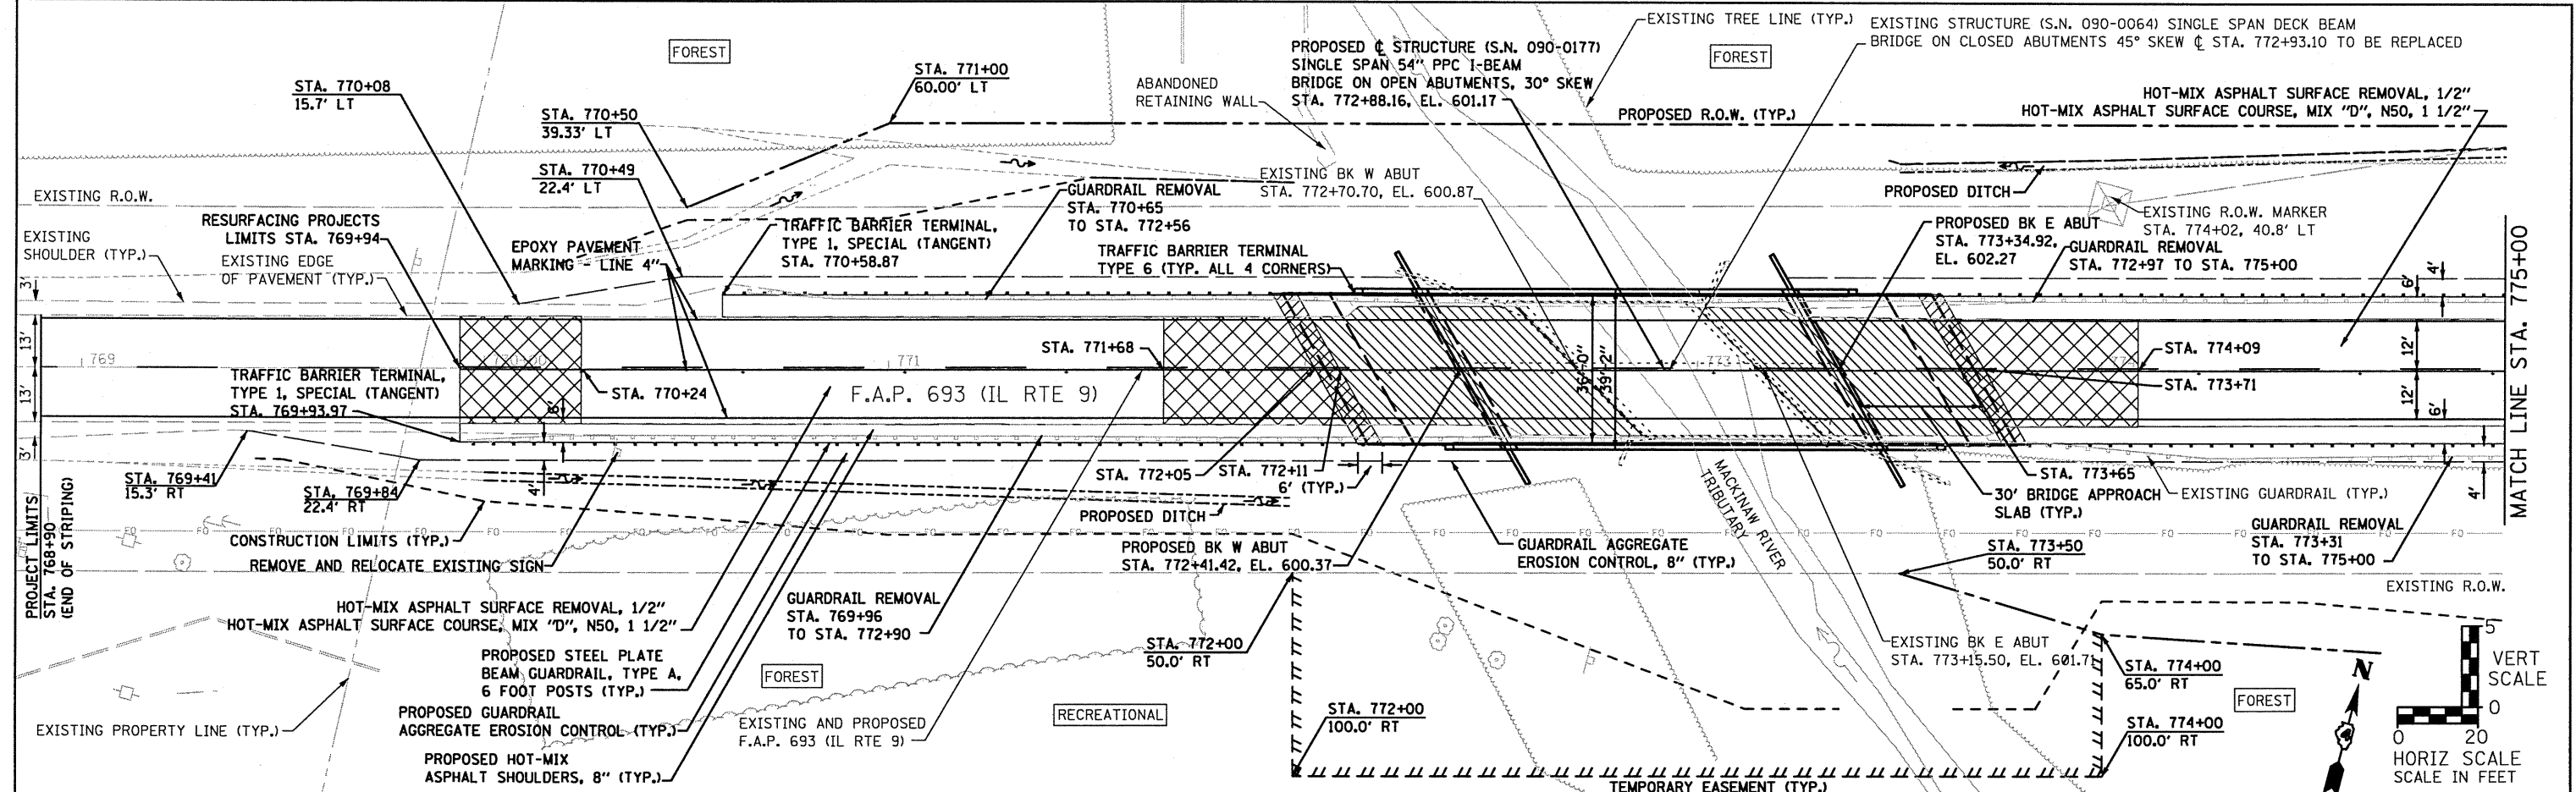

1170 SOUTH HOUBOLT ROAD JOLIET, ILLINOIS 60431 (615) 744-4200	USER NAME = rjand DESIGNED VLF CHECKED AJS DRAWN VLF CHECKED AJS PLOT SCALE = 48,0000' / IN. PLOT DATE = 7/9/2018	DESIGNED VLF CHECKED AJS REVISIONS - REVISIONS - REVISIONS - REVISIONS -	STATE OF ILLINOIS DEPARTMENT OF TRANSPORTATION	PLAN AND PROFILE - IL 9 OVER MACKINAW RIVER TRIBUTARY SCALE: AS SHOWN SHEET NO. OF SHEETS STA. 769+00 TO STA. 775+00	F.A.P. RTE. 693 SECTION (119 BR-2) BR COUNTY TAZEWELL TOTAL SHEETS 65 SHEET NO. 8 CONTRACT NO. 68660 FED. ROAD DIST. NO. 4 [ILLINOIS] FED. AID PROJECT
---	---	---	---	---	--

FILE NAME = n:\j\116300-6399\6346\116300\plan\plan\p1p1.rvt
 SURVEYED GRADES CHECKED
 ALIGNMENT CHECKED
 RT. OF WAY CHECKED
 STRUCTURE NOTATION CHECKED
 DATE BY