



F.A.P. RT.E.	SECTION	COUNTY	TOTAL SHEETS	SHEET NO.
704	(1)N & TS-1	McLEAN	191	86
STA. 20+250.000		TO STA. 20+425.000		
FED. ROAD DIST. NO.	ILLINOIS	FED. AID PROJECT		
CONTRACT NO. 70514				

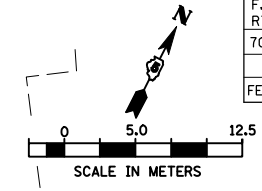

BY	DATE
FINAL SURVEYED	
SURVEY PLOTTED	
NOTE BOOK TEMPLATE	
AREAS CHECKED	
NO.	


**MATCH LINE STA. 16+300.000 \***

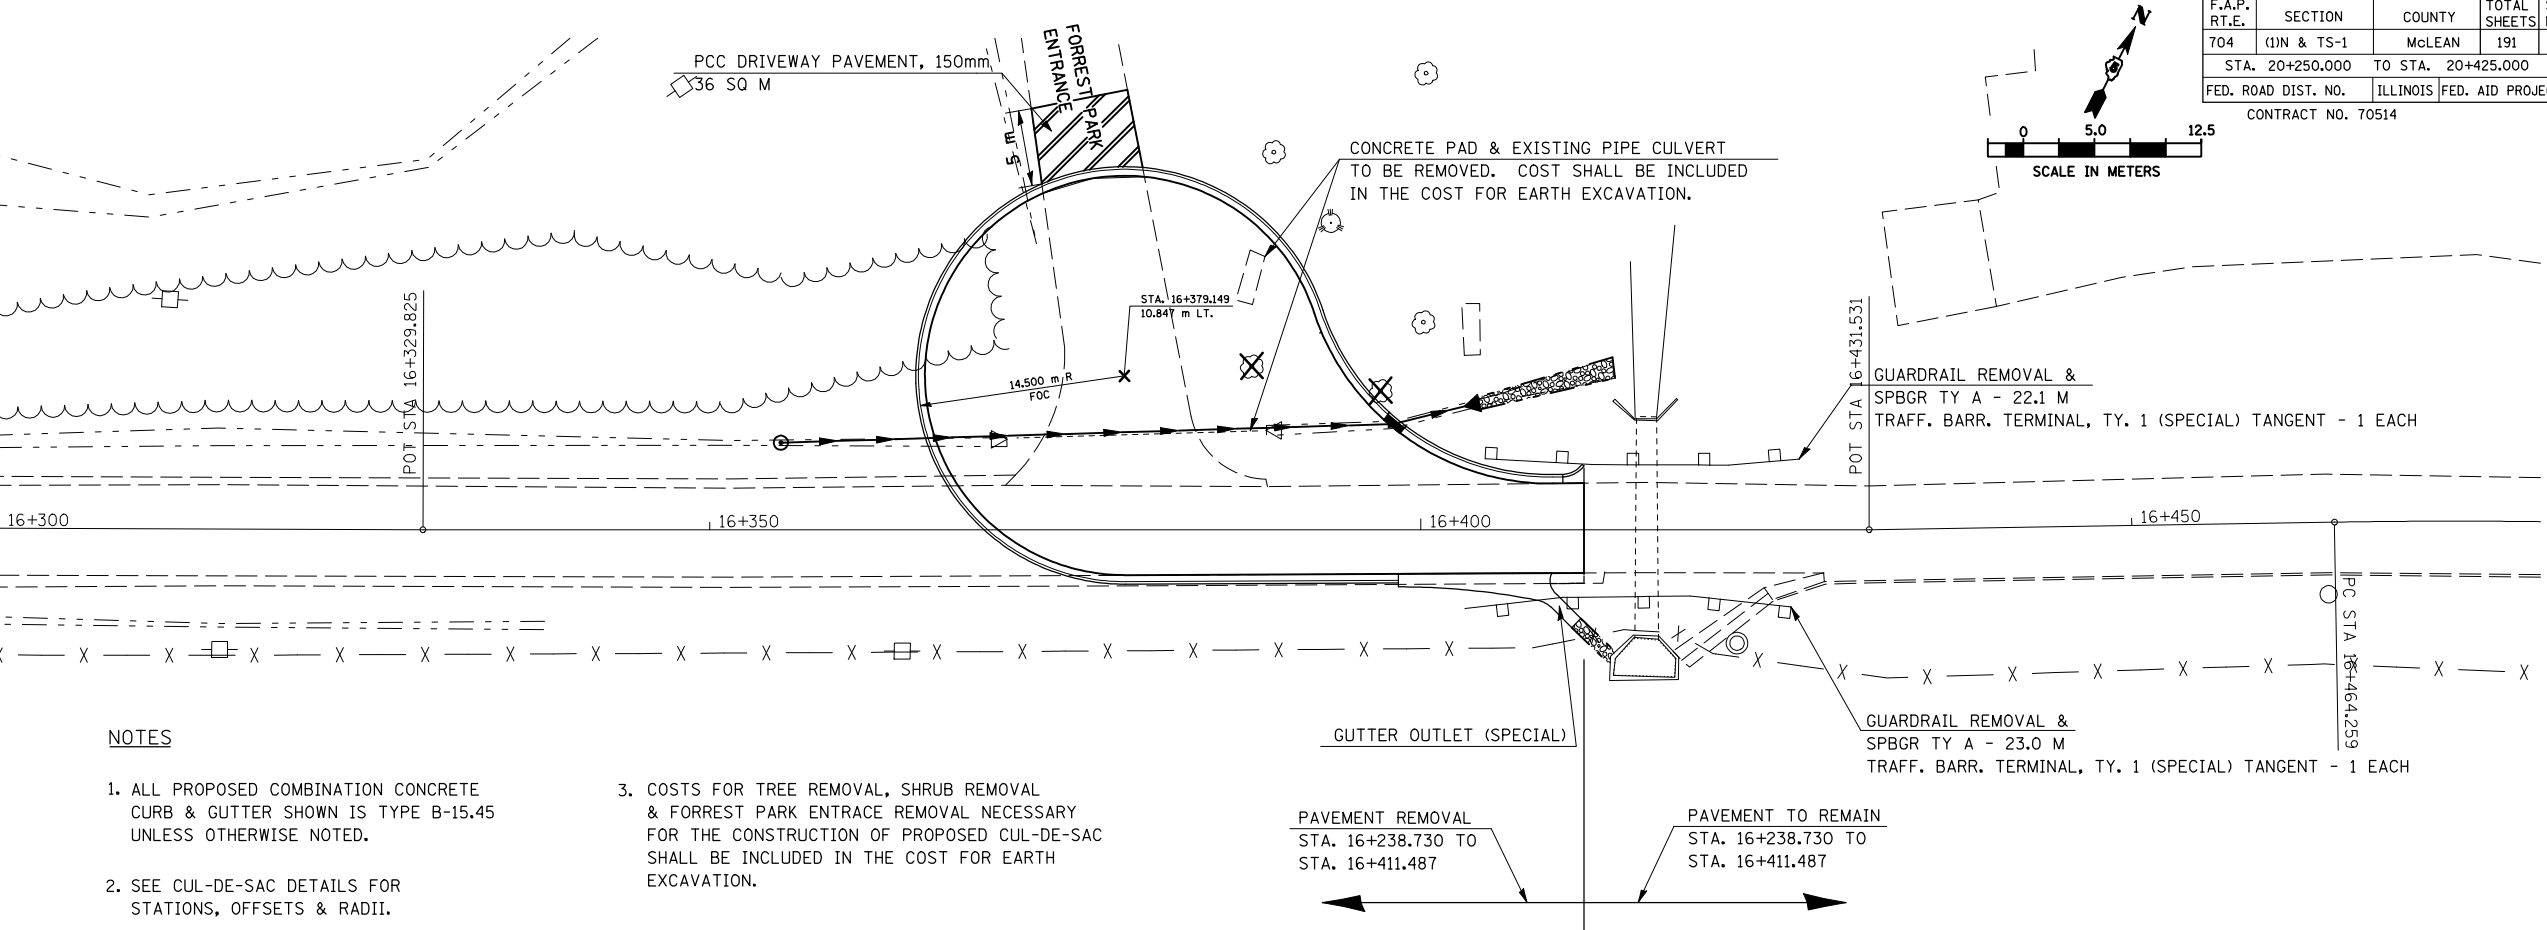

**NOTES**

1. ALL PROPOSED COMBINATION CONCRETE CURB & GUTTER SHOWN IS TYPE B-15.45 UNLESS OTHERWISE NOTED.
2. SEE CUL-DE-SAC DETAILS FOR STATIONS, OFFSETS & RADII.
3. COSTS FOR TREE REMOVAL, SHRUB REMOVAL & FORREST PARK ENTRANCE REMOVAL NECESSARY FOR THE CONSTRUCTION OF PROPOSED CUL-DE-SAC SHALL BE INCLUDED IN THE COST FOR EARTH EXCAVATION.

BY	DATE
ORIGINAL SURVEYED	
SURVEY PLOTTED	
NOTE BOOK TEMPLATE	
AREAS CHECKED	
NO.	

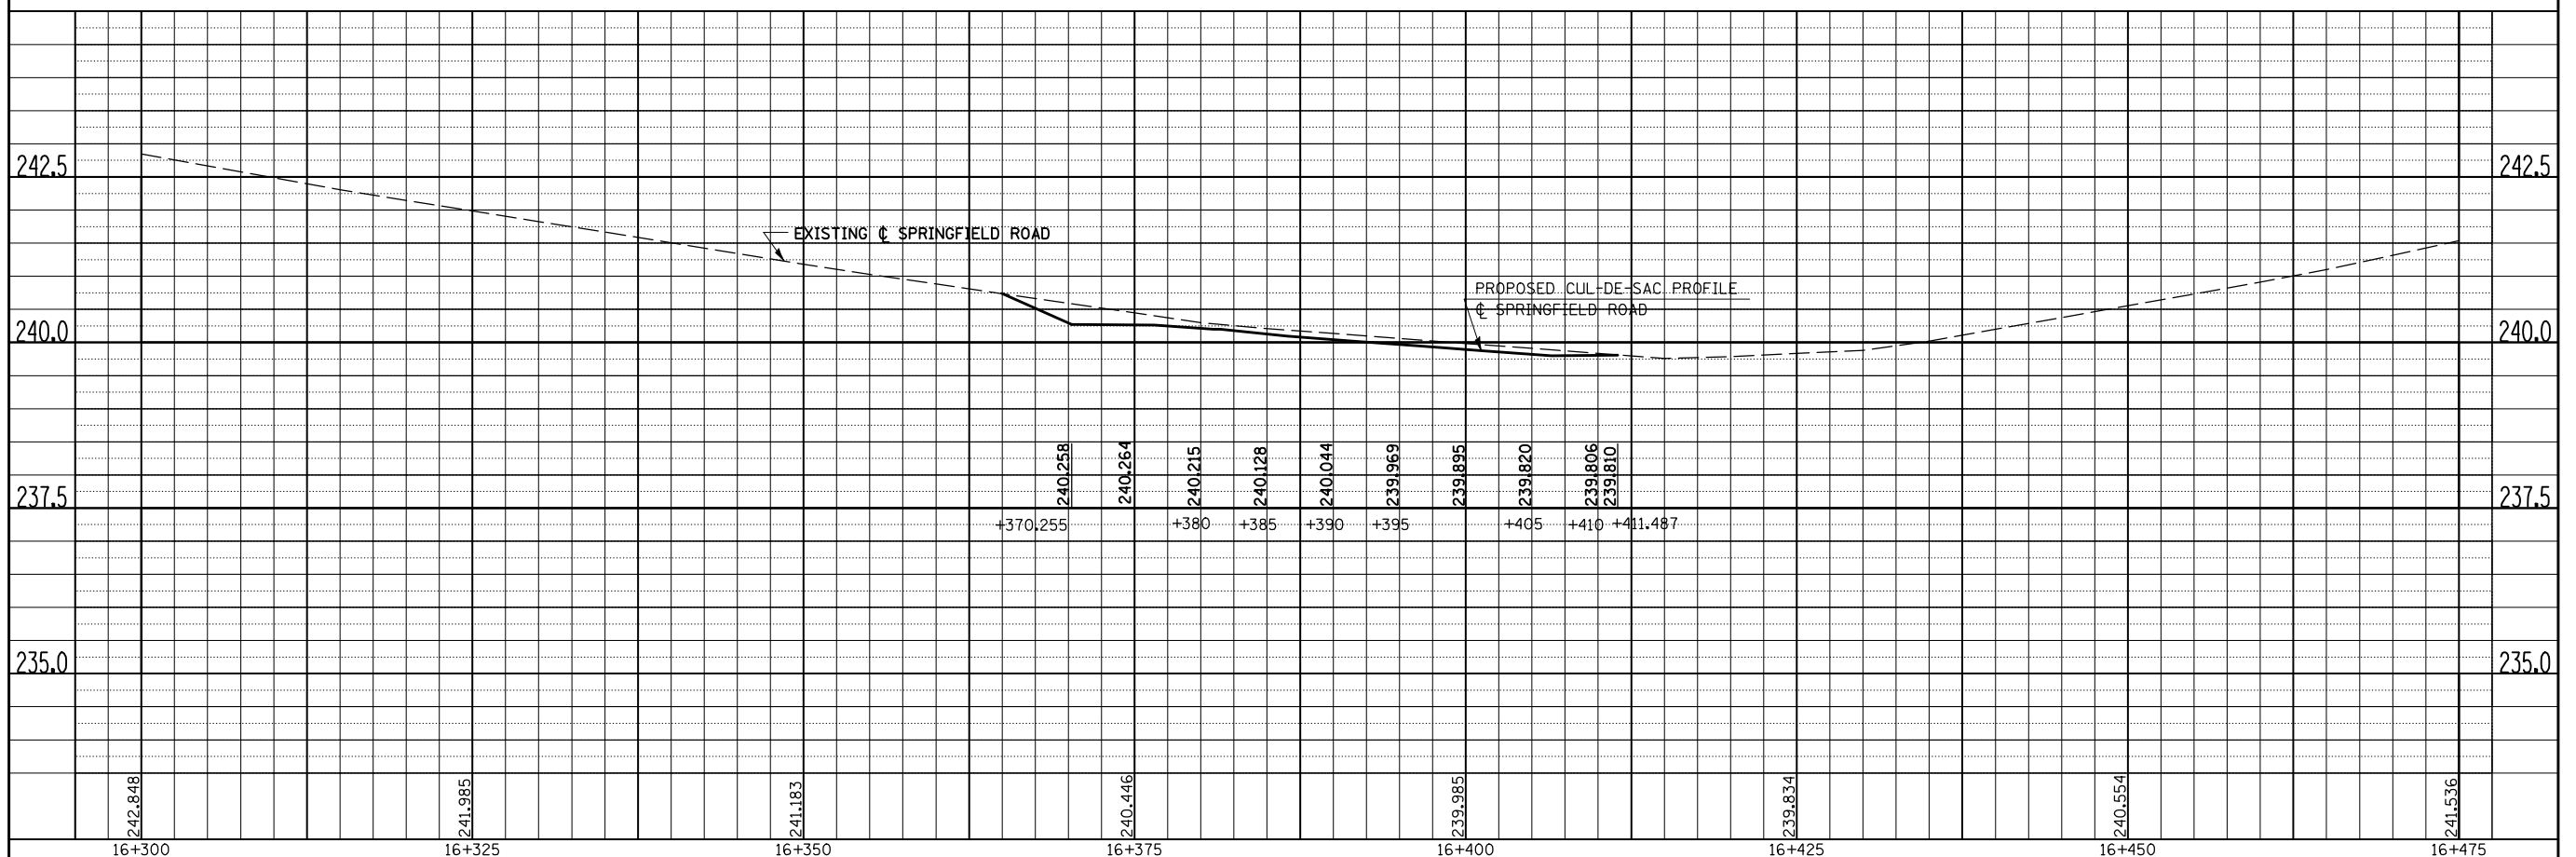

**SPRINGFIELD ROAD, PLAN AND PROFILE, STA. 16+300.000 TO STA. 16+475.000**