

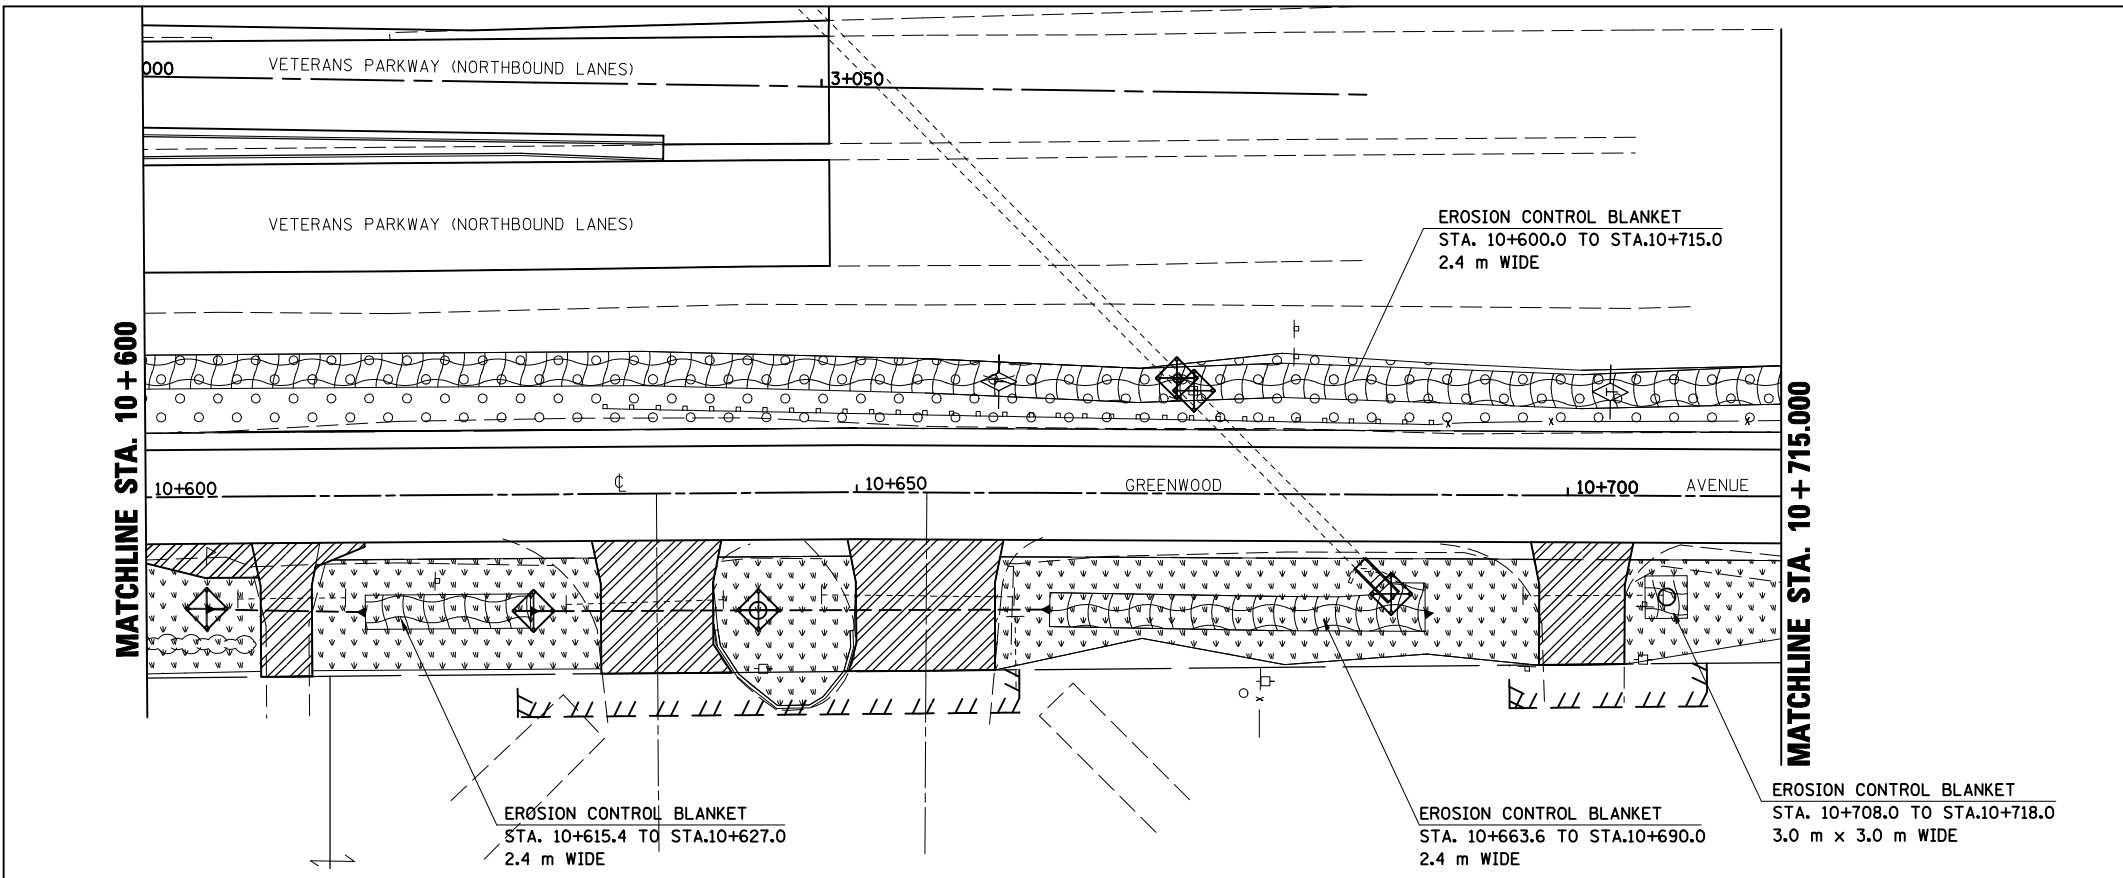
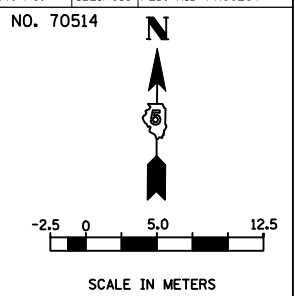


F.A.P. RTE.	SECTION	COUNTY	TOTAL SHEETS	SHEET NO.
704	(1)N & TS-1	MCLEAN	497	156
STA. 10+450.000		TO STA. 10+715.000		
FED. ROAD DIST. NO.	ILLINOIS	FED. AID PROJECT		
CONTRACT NO. 70514				

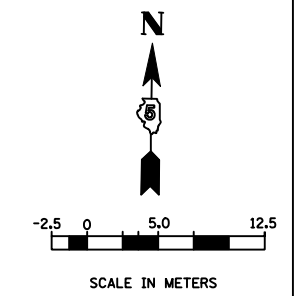

LEGEND

	TEMPORARY DITCH CHECK
	INLET AND PIPE PROTECTION
	EROSION CONTROL BLANKET
	SEEDING, CLASS 2A WITH MULCH METHOD 2
	SEEDING, CLASS 1 WITH MULCH METHOD 2

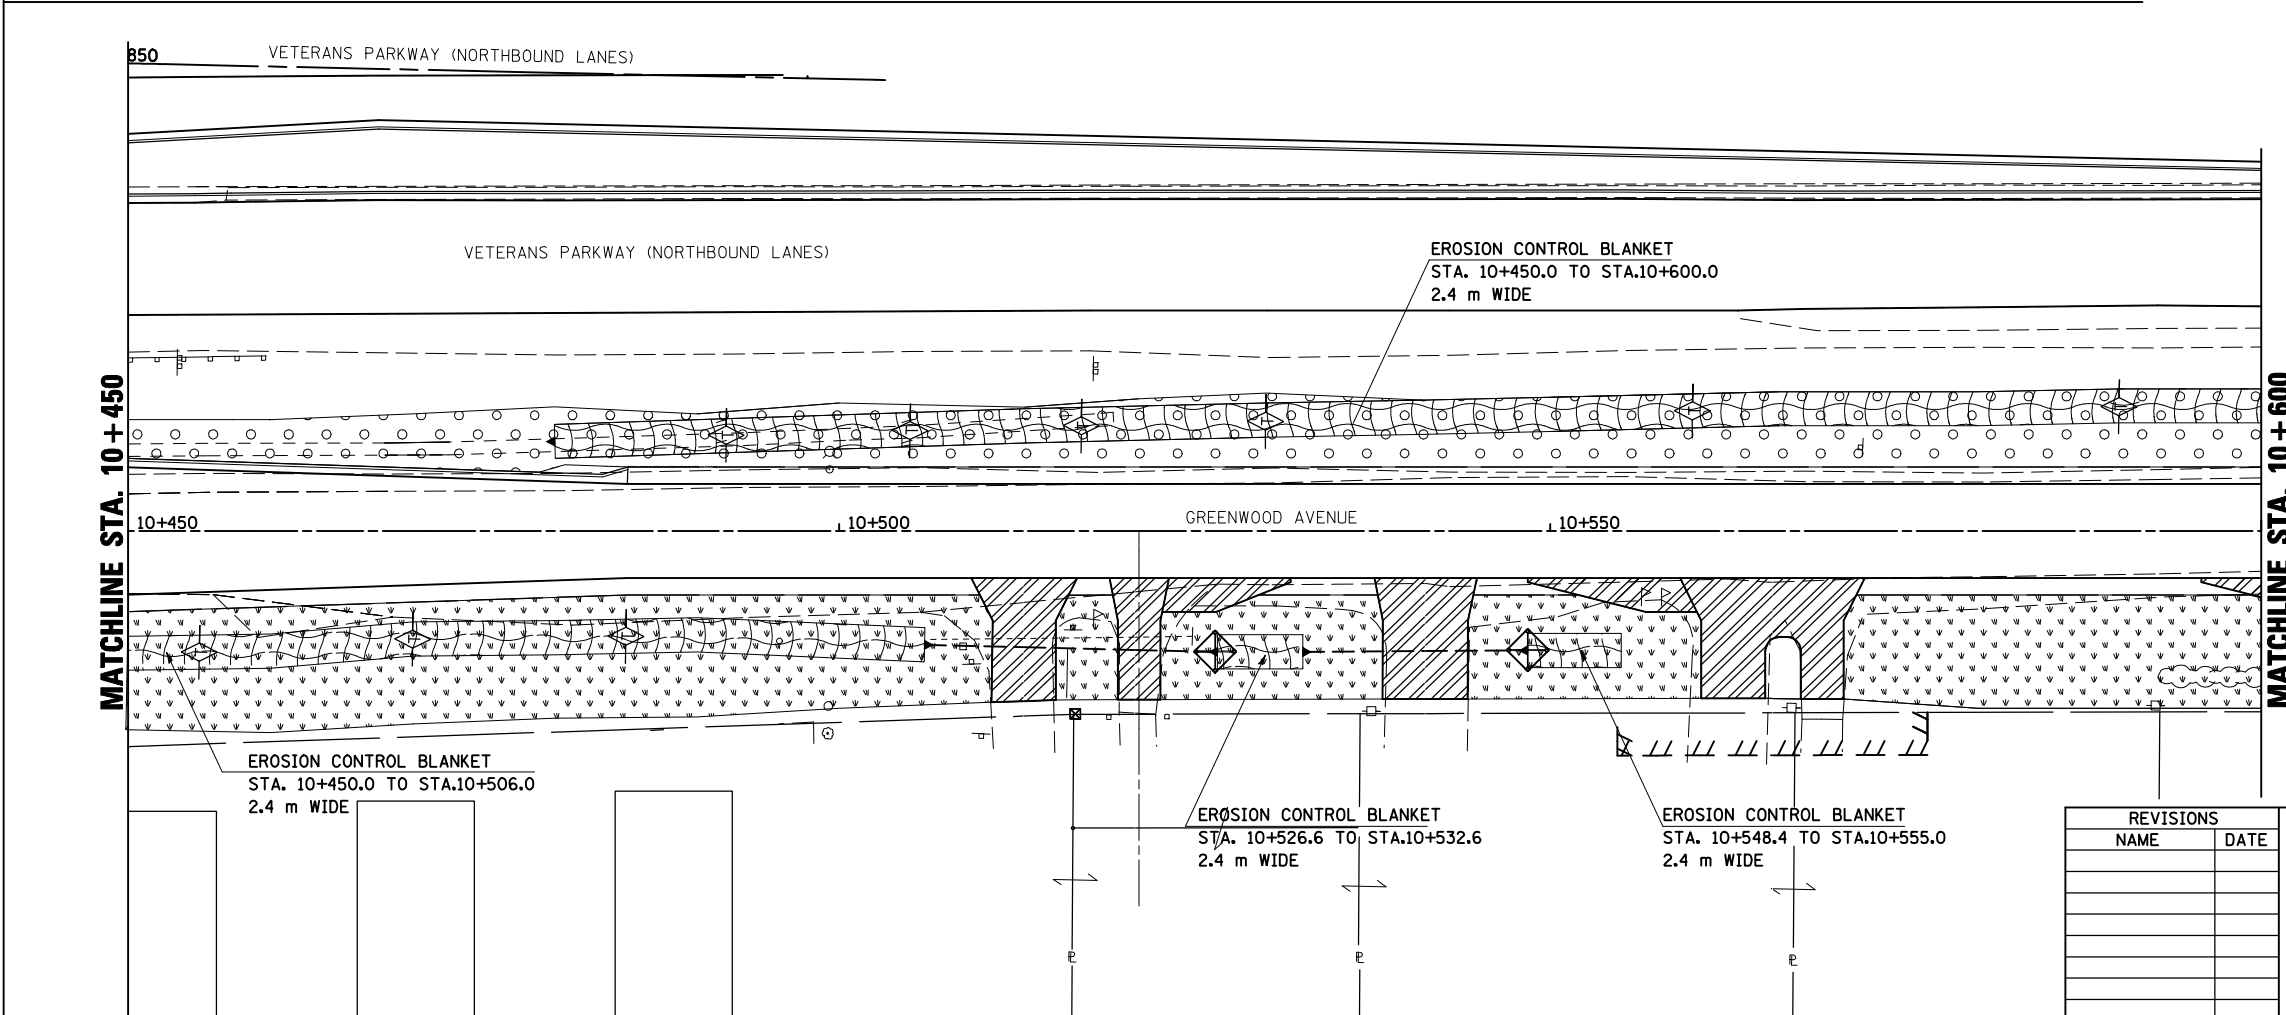

REVISIONS	
NAME	DATE

ILLINOIS DEPARTMENT OF TRANSPORTATION

EROSION CONTROL  
GREENWOOD AVENUE (EAST)

DATE 05-27-09

DRAWN BY SAM  
CHECKED BY PMH

PLT DATE = 8/27/2018  
FILE NAME = c:\pwwork\pwwork\projects\8214546\erocntrl\erocntrl\_V8.dgn  
USER NAME = crsgrs

**GREENWOOD AVE., EROSION CONTROL, STA. 10+450.000 TO STA. 10+715.000**