
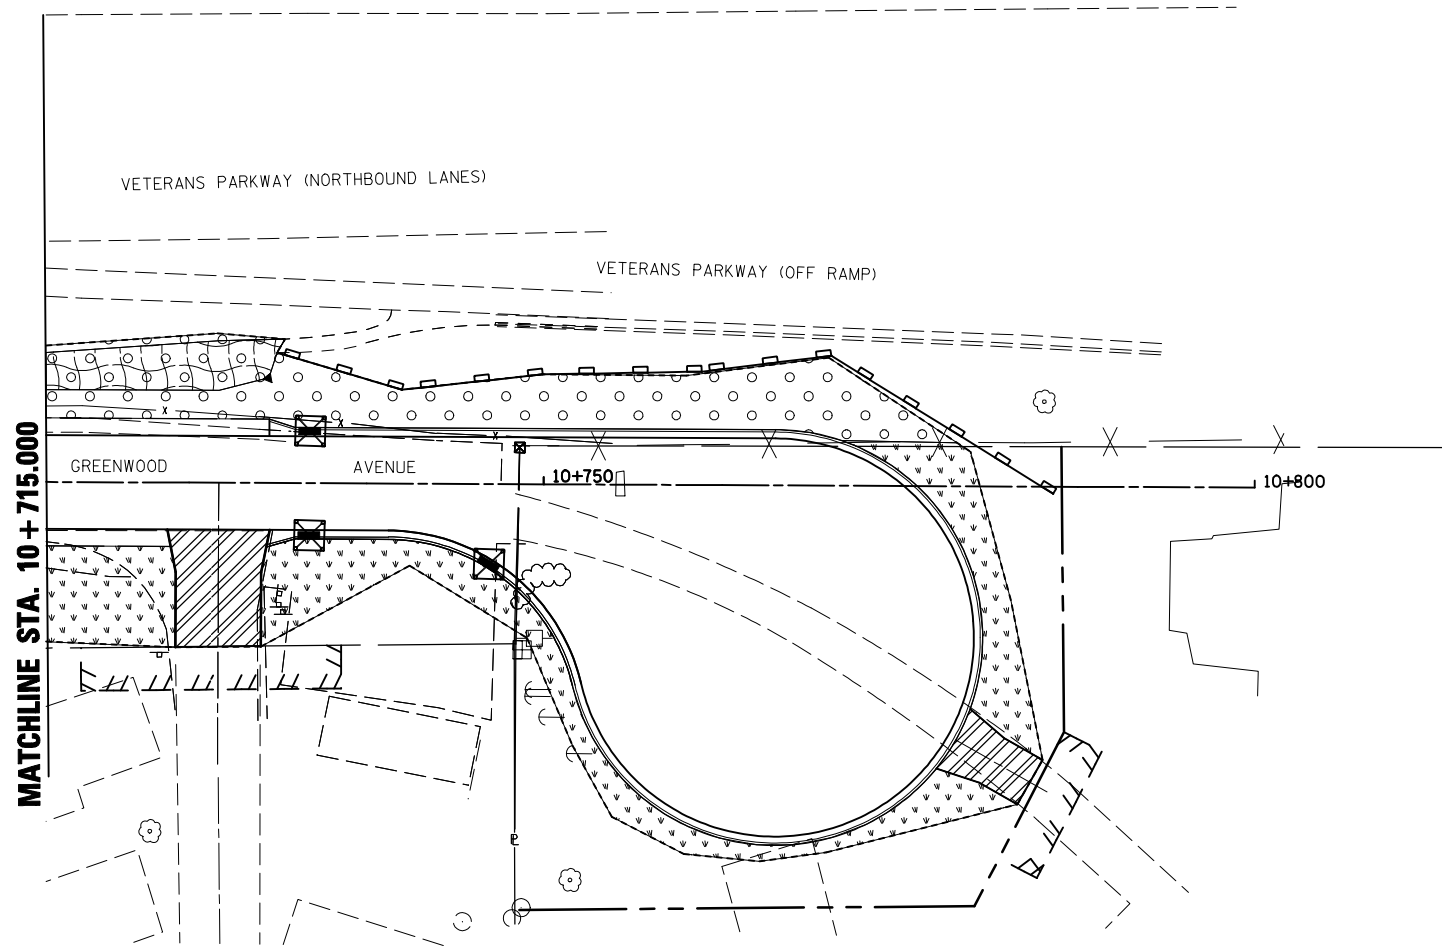


F.A.P. RTE.	SECTION	COUNTY	TOTAL SHEETS	SHEET NO.
704	(1)N & TS-1	MCLEAN	497	157
STA. 10+715.0		TO STA. 10+800.00		
FED. ROAD DIST. NO.	ILLINOIS FED. AID PROJECT			

CONTRACT NO. 70514

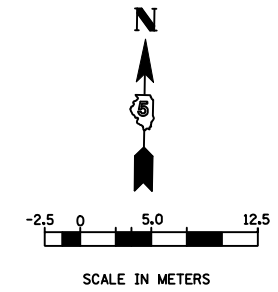

LEGEND

	PERIMETER EROSION BARRIER
	INLET AND PIPE PROTECTION
	EROSION CONTROL BLANKET
	CLASS 2A SEEDING WITH MULCH METHOD 2
	SEEDING, CLASS 1 WITH MULCH METHOD 2

REVISIONS	
NAME	DATE

ILLINOIS DEPARTMENT OF TRANSPORTATION

EROSION CONTROL
GREENWOOD AVENUE (EAST)

DATE 05-27-09

DRAWN BY SAM
CHECKED BY PMH

PLOT DATE = 8/2/2010
FILE NAME = c:\pwwork\pwwork\103088.mxd
USER NAME = craggs

GREENWOOD AVE., EROSION CONTROL, STA. 10 + 715.000 TO STA. 10 + 800.000