


BENCHMARK: J211  
 DISK SET IN THE TOP OF THE SOUTHEAST  
 END OF THE BACKWALL AT THE WEST  
 CORNER OF STRUCT. NO. 012-00200.  
 STA. 3184+59.10, 18.0' LT.; ELEV. = 555.36



Ex Structure No. 012-0020  
 3 Spans Continuous Concrete  
 Tee Beams  
 Rdwy C Sta. 3185+64  
 Skew = 26°

Pr. Structure No. 012-0073  
 48" P.P.C. I Beams  
 Rdwy C Sta. 3185+84.00  
 3 Spans  
 Skew = 26°

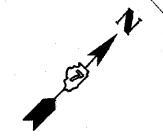

PLAN	SURVEYED	DATE
NOTE BOOK	ALIGNED	BY
NO.	CHECKED	
	BY	
	DATE	

PROFILE	SURVEYED	DATE
NOTE BOOK	ALIGNED	BY
NO.	CHECKED	
	BY	
	DATE	

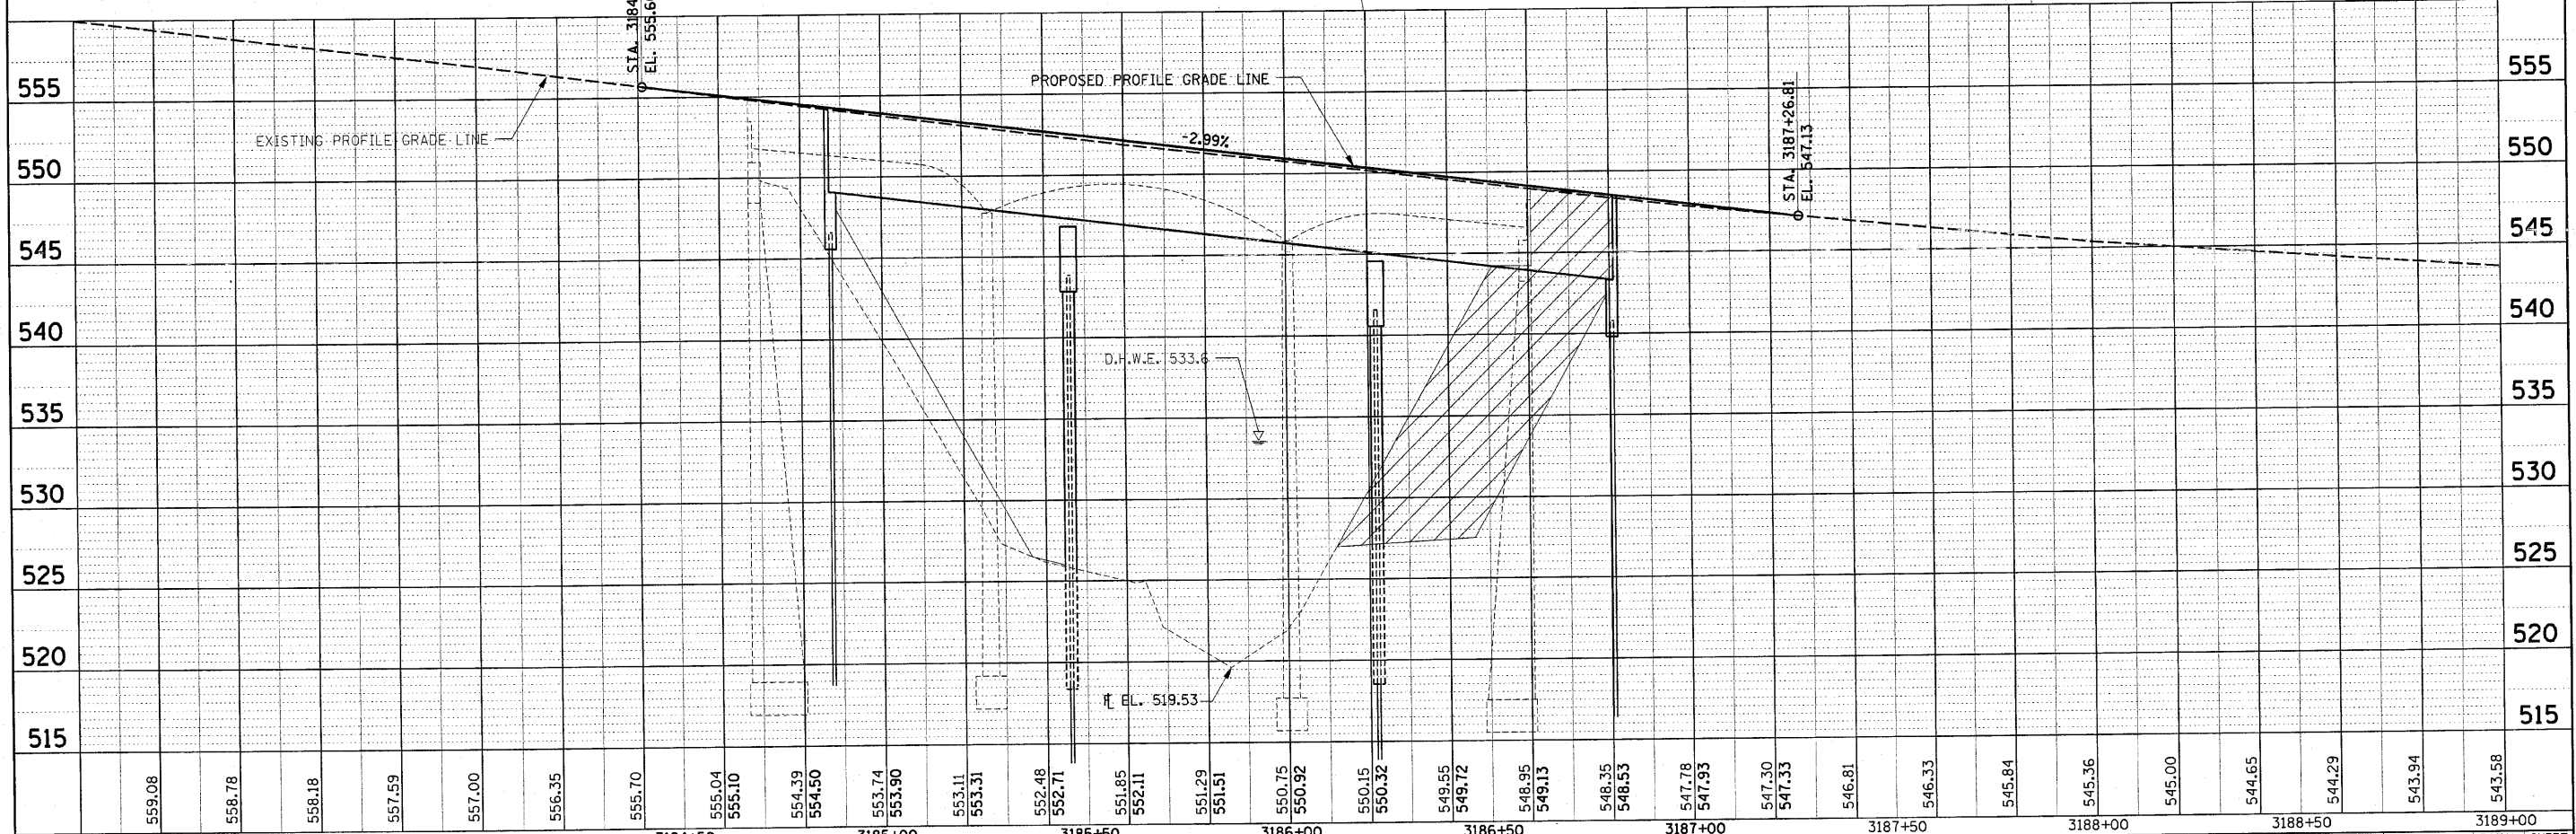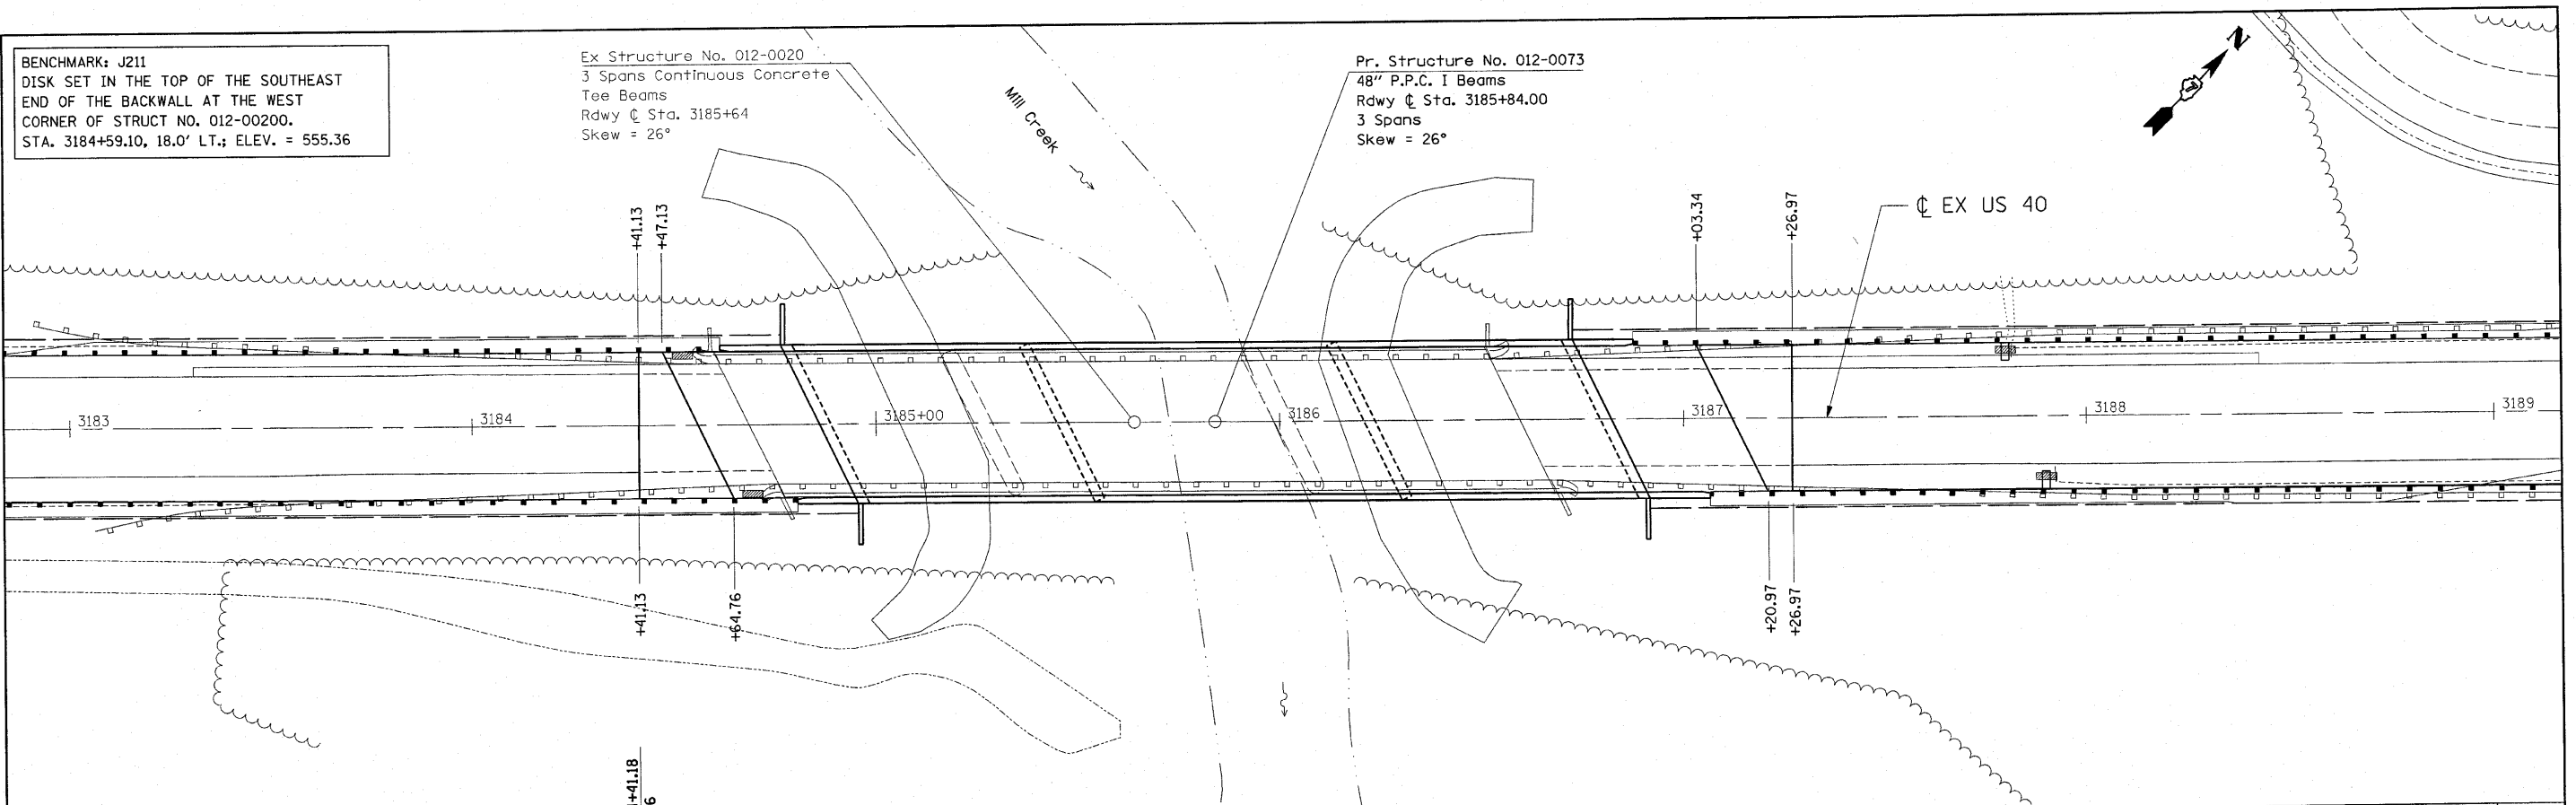

3183+00	559.08	558.78	558.18	557.59	557.00	556.35	555.70	555.04	555.10	554.39	554.50	553.74	553.90	553.11	553.31	552.48	552.71	551.85	552.11	551.29	551.51	550.75	550.92	550.15	550.32	549.55	549.72	548.95	549.13	548.35	548.53	547.78	547.93	547.30	547.33	546.81	546.33	545.84	545.36	545.00	544.65	544.29	543.94	543.58	3189+00
3183+00	3183+50	3184+00	3184+50	3185+00	3185+50	3186+00	3186+50	3187+00	3187+50	3188+00	3188+50	3189+00																																	
FILE NAME =		USER NAME = teasleyck		DESIGNED -		REVISED -		<b>STATE OF ILLINOIS</b> <b>DEPARTMENT OF TRANSPORTATION</b> <b>PLAN AND PROFILE</b>																		F.A.S. RTE. 1707		SECTION (BX-B)B-1		COUNTY Clark		TOTAL SHEETS 44		SHEET NO. 6											
PLOT SCALE = 20x0.00000 '1' / IN.		DRAWN -		REVISED -		SCALE:																				SHEET NO. OF SHEETS		STA. TO STA.		CONTRACT NO. 74169															
PLOT DATE = 8/13/2010		CHECKED -		REVISED -																										ILLINOIS FED. AID PROJECT															
		DATE		REVISED -	