
 


LEGEND

	TEMPORARY DITCH CHECK
	INLET PROTECTION
	PERIMETER EROSION BARRIER
	SEDIMENT BASIN
	EROSION CONTROL BLANKET

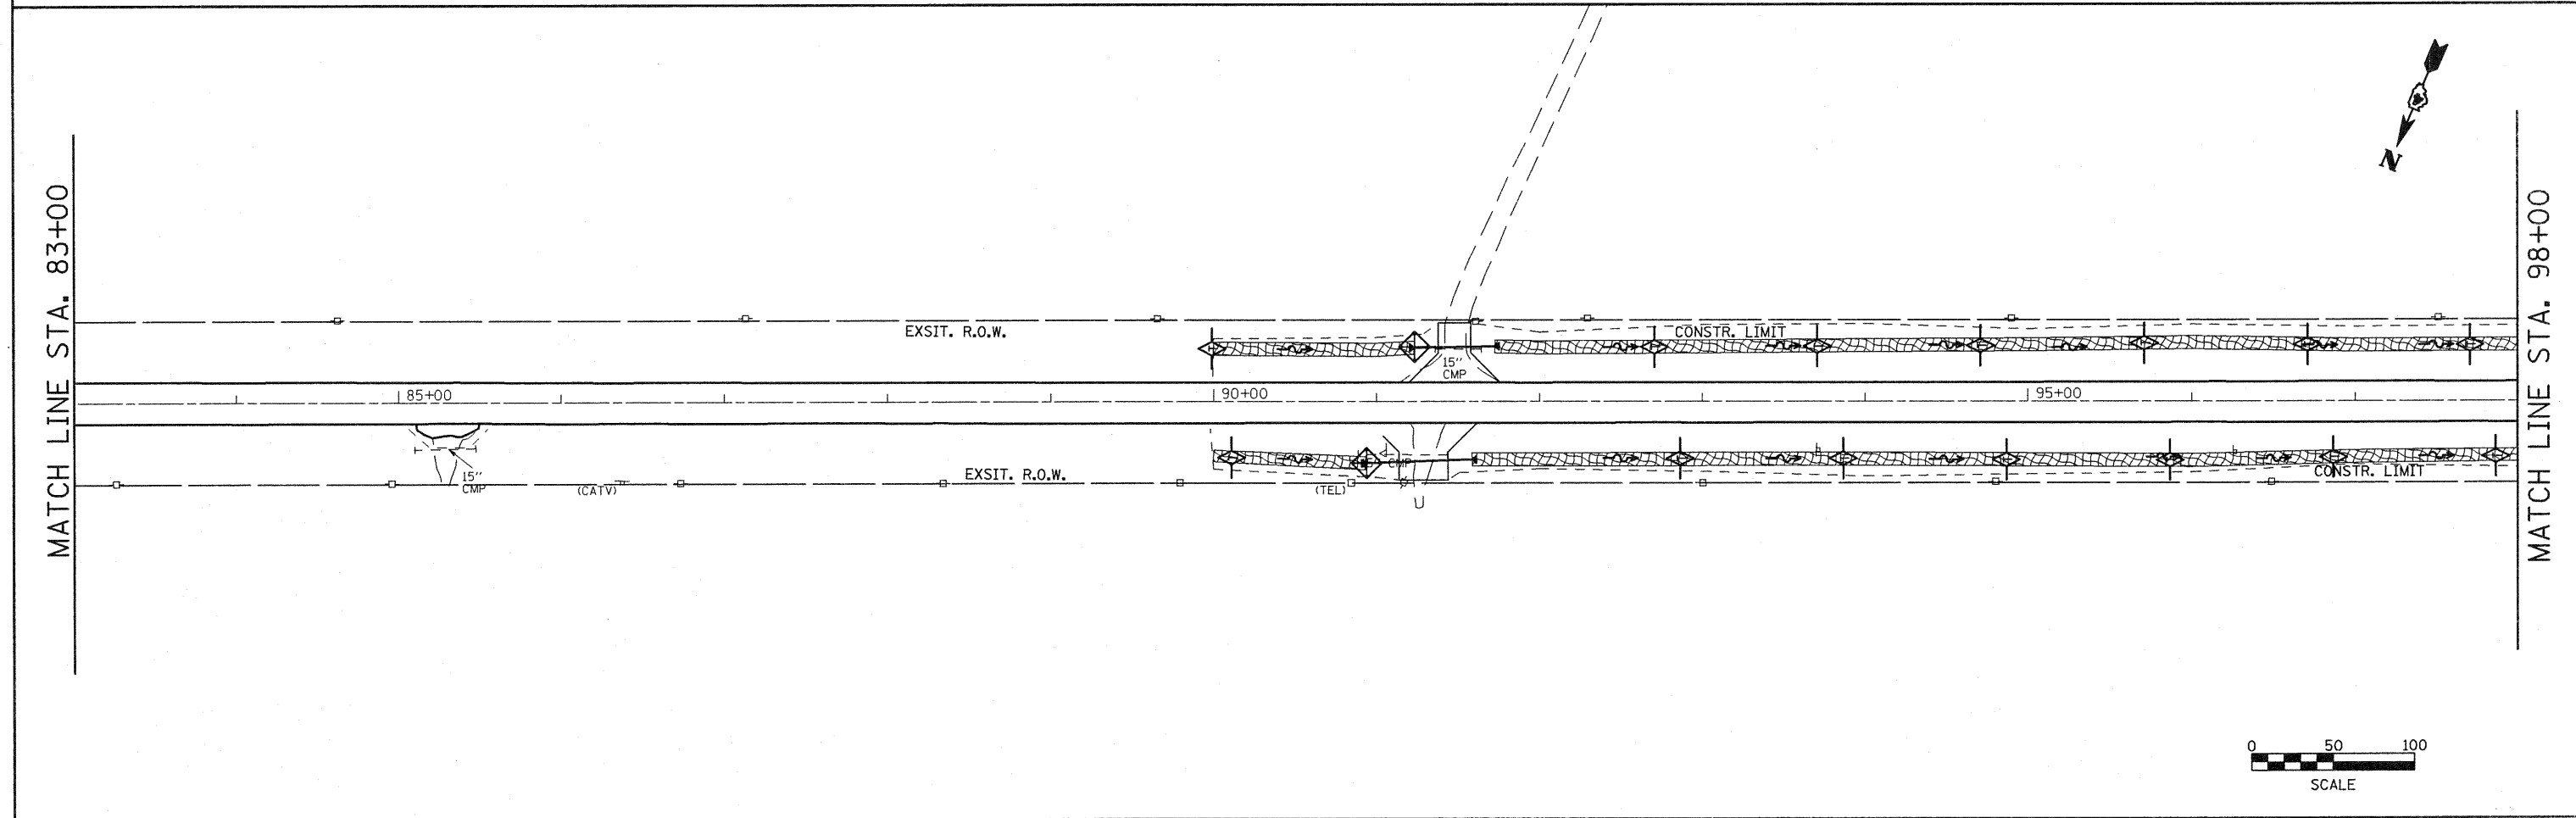

FILE NAME = erosion.dgn	USER NAME = horstkj	DESIGNED -	REVISED -	STATE OF ILLINOIS DEPARTMENT OF TRANSPORTATION	EROSION & SEDIMENT CONTROL	F.A.P. RTE. 317	SECTION 15W-2,RS-3;16W-3,RS-5	COUNTY FULTON	TOTAL SHEETS 171	SHEET NO. 63	
PLDT SCALE = 100.0000' / IN.	CHECKED -	REVISED -	SCALE:			SHEET NO. 3 OF 8 SHEETS	STA. TO STA.	CONTRACT NO. 88098		ILLINOIS FED. AID PROJECT	
PLOT DATE = 8/18/2010	DATE -	REVISED -									