
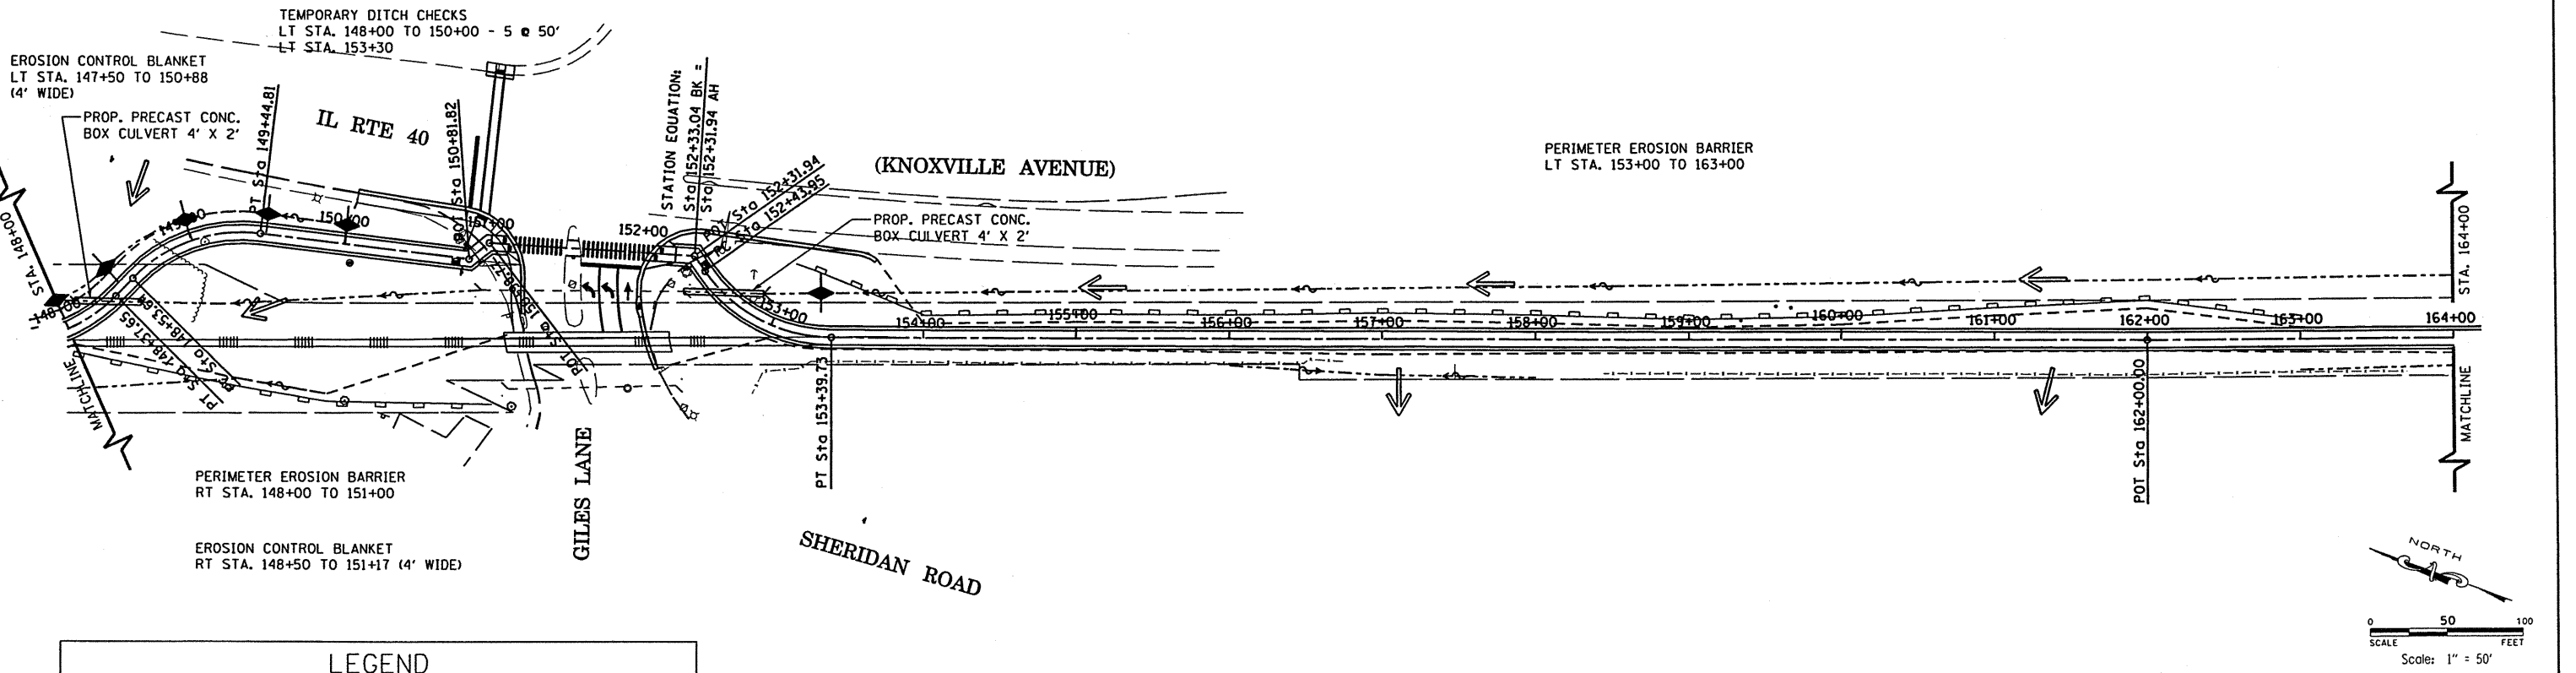


F.A. RTE.	SECTION	COUNTY	TOTAL SHEETS	SHEET NO.
00	P4002-03-BT	PEORIA	53	17
STA. 100+36.27		TO STA. 179+51.94		
FED. ROAD DIST. NO.		ILLINOIS FED. AID PROJECT		

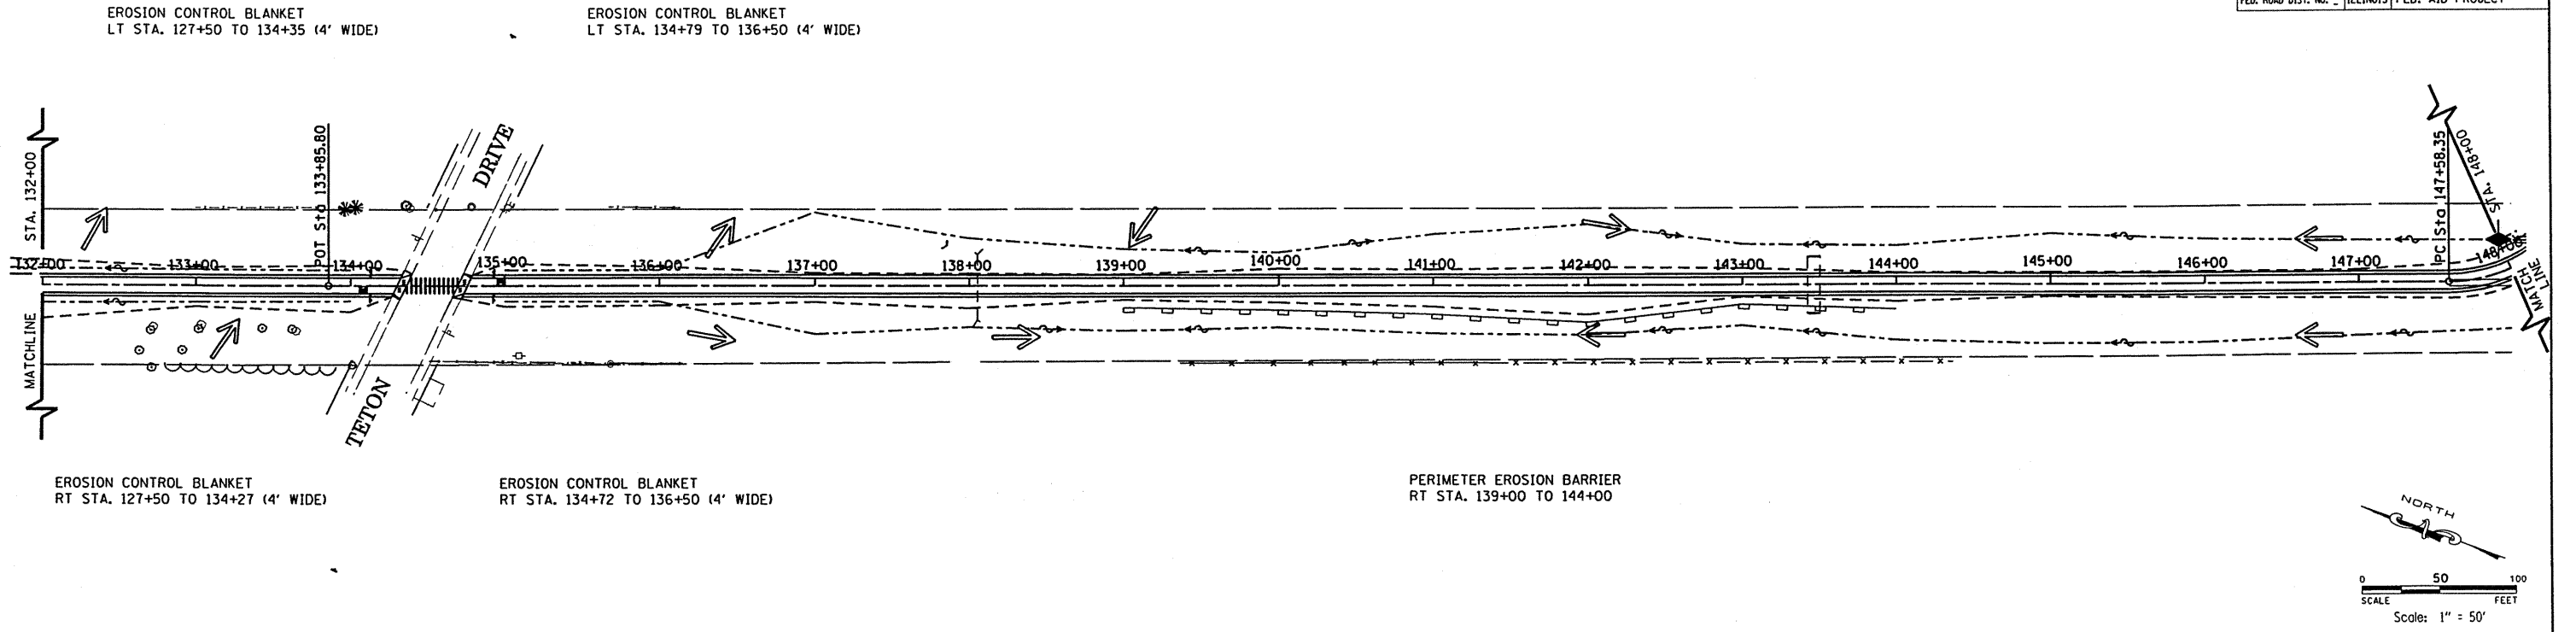

MAURER & STUTZ, INC.
ENGINEERS SURVEYORS

LEGEND	
	DIRECTION OF OVERLAND FLOW
	PERIMETER EROSION BARRIER
	TEMPORARY DITCH CHECKS
	HEAVY DUTY EROSION CONTROL BLANKET

REVISIONS	
NAME	DATE

ILLINOIS DEPARTMENT OF TRANSPORTATION
STORM WATER POLLUTION PREVENTION PLAN
ROCK ISLAND/PIMITEQUI BIKE TRAIL
SECTION 00-P4002-03-BT
PEORIA COUNTY

SCALE: VERT. _____
 HORIZ. _____
DATE: _____

DRAWN BY _____
CHECKED BY _____