
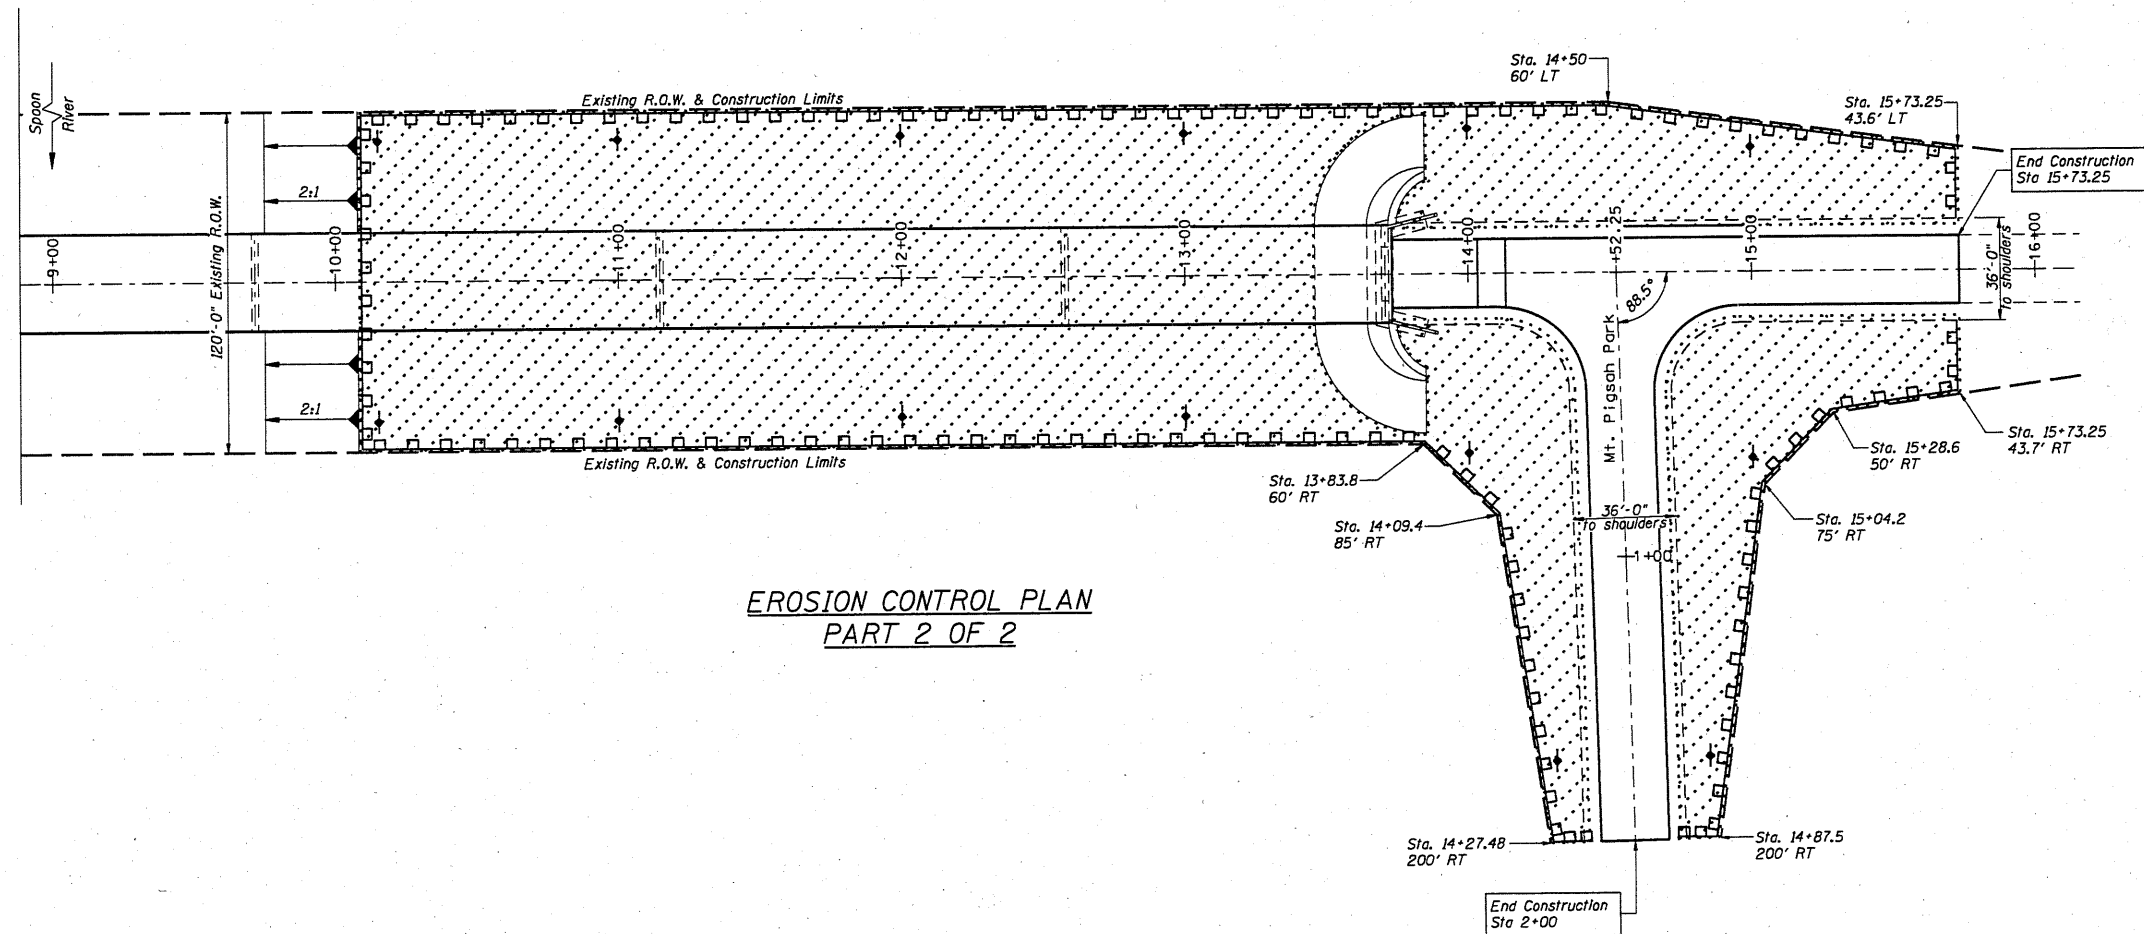


CONTRACT #89498

ROUTE NO.	SECTION	COUNTY	TOTAL SHEETS	SHEET NO.
FAS 447	#	Fulton	43	9
FED. ROAD DIST. NO. 7	ILLINOIS		FED. AID PROJECT	

08-00121-01-BR

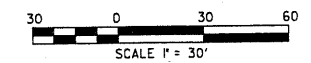

EROSION CONTROL PLAN  
PART 2 OF 2

PERMANENT EROSION CONTROL	
	Seeding, Cl. 2 with fertilizer, mulch, & top soil
TEMPORARY EROSION CONTROL	
	Temporary Ditch Check (10 feet)
	Perimeter Erosion Barrier
	Temporary Erosion Control Seeding