



SEC 30, T2N, R1W, 4TH PM

DATE	
BY	
PL AN	
SURVEYED	
ALIGNMENT CHECKED	
RT. OF WAY CHECKED	
NO. OF WAY CHECKED	
NO.	
FILE NAME	

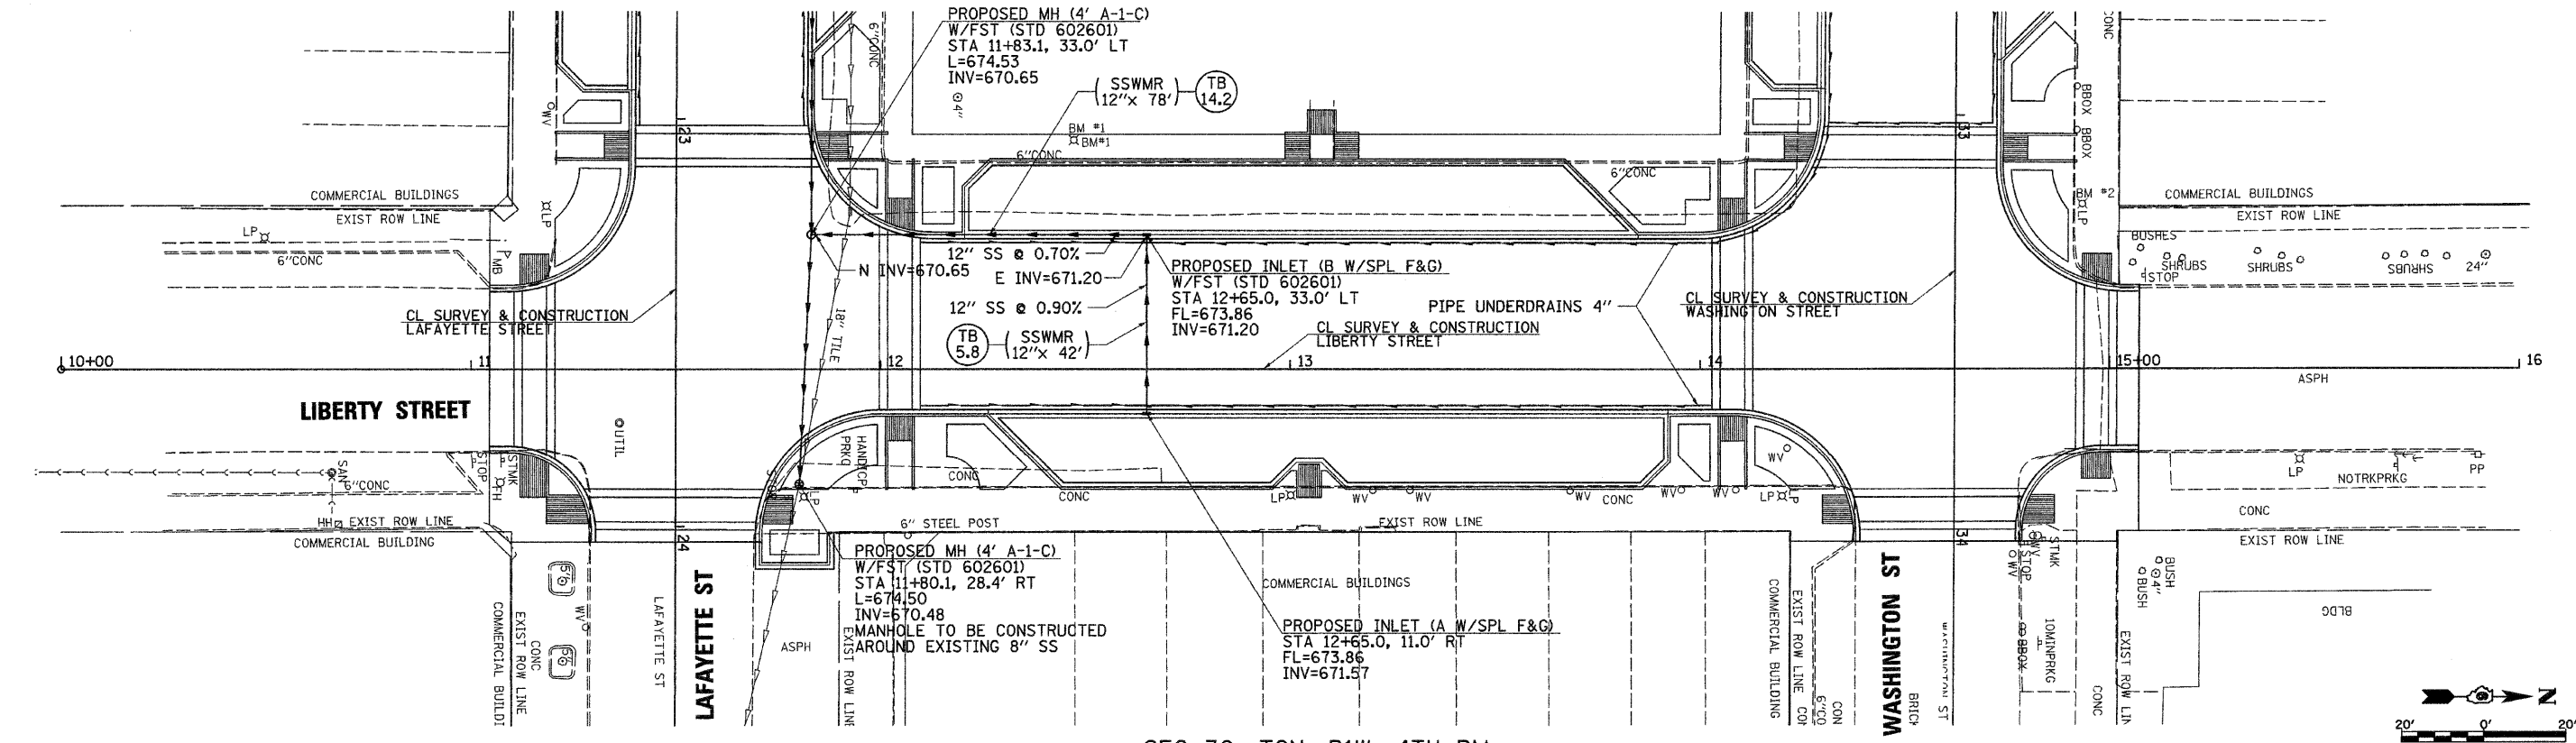

SEC 30, T2N, R1W, 4TH PM

DATE	
BY	
PROFILE	
SURVEYED	
GRADES CHECKED	
B.M. NOTED	
STRUCTURE NOTATIONS CHECKED	
NO.	
FILE NAME	

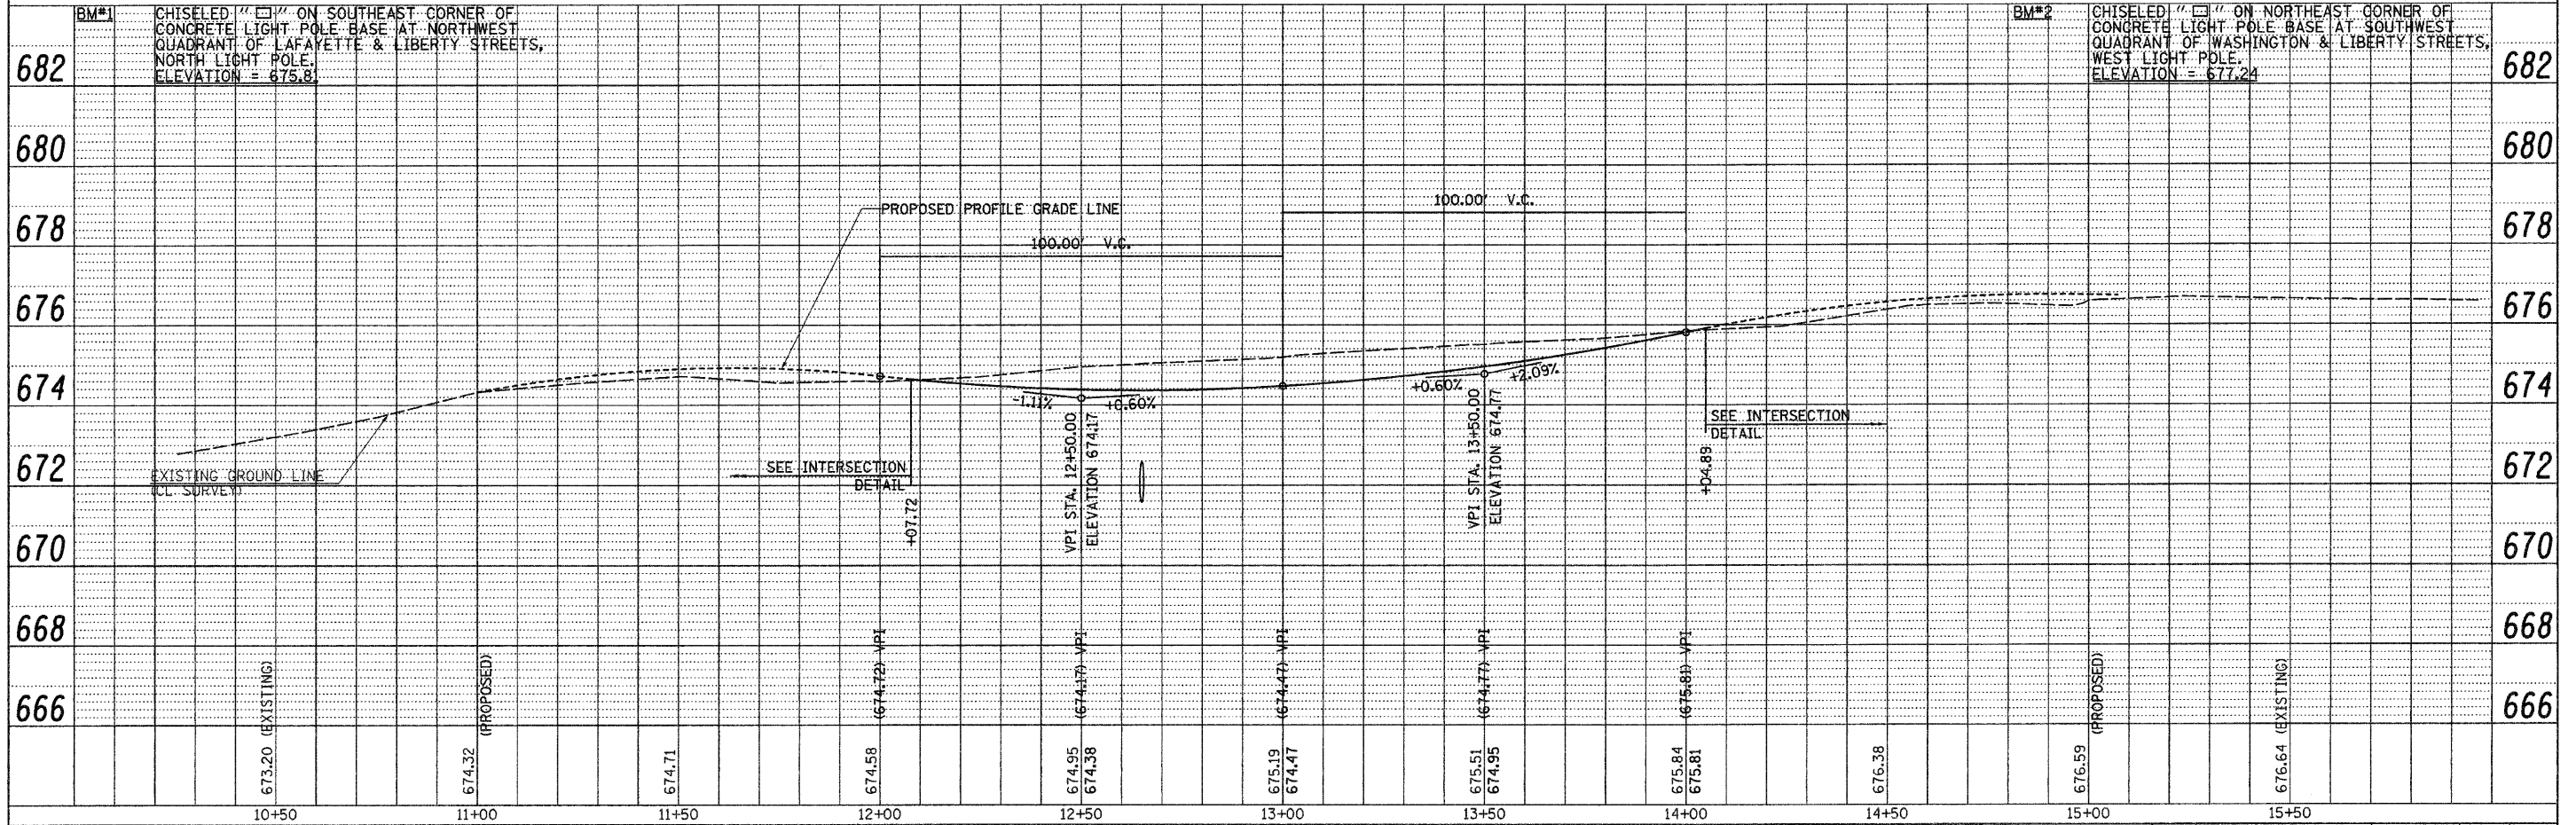

FILE NAME =	USER NAME = jolson	DESIGNED - JRB	REVISED -	<p align="center">STATE OF ILLINOIS DEPARTMENT OF TRANSPORTATION</p>	<p align="center">CITY OF RUSHVILLE DOWNTOWN SQUARE BRICK STREET RECONSTRUCTION LIBERTY STREET DRAINAGE PLAN & PROFILE SHEET</p>	F.A.I.L. RTE. =	SECTION	COUNTY	TOTAL SHEETS	SHEET NO.	
v:\transportation\2240\2240\IBDRAIN.dgn		DRAWN - RLR	REVISED -			N/A	05-00017-00-FP	SCHUYLER	49	21	
PLOT SCALE = 20.000' / IN.		CHECKED - JRB	REVISED -			CONTRACT NO. 95541					
PLOT DATE = 2/17/2010		DATE - 2/12/2010	REVISED -			FED. ROAD DIST. NO. 6 ILLINOIS FED. AID PROJECT					

