
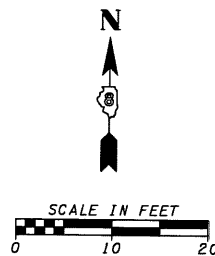


PROPERTY OWNER:  
EVELYN J. SCHNEIDEWIND REVOCABLE TRUST


PROP. CURVEPSW\_C4  
PI STA. =15+32.82  
 $\Delta = 2^\circ 47' 33''$  (LT)  
D = 5' 12' 31"  
R = 1,100.00'  
T = 26.81'  
L = 53.61'  
E = -0.33'  
e = -----  
T.R. = -----  
S.E. RUN = -----  
P.C. STA = 15+06.01  
P.T. STA = 15+59.62

PROP. CURVEPSW\_C3  
PI STA. =14+12.13  
 $\Delta = 2^\circ 47' 33''$  (RT)  
D = 5' 12' 31"  
R = 1,100.00'  
T = 26.81'  
L = 53.61'  
E = -0.33'  
e = -----  
T.R. = -----  
S.E. RUN = -----  
P.C. STA = 13+85.32  
P.T. STA = 14+38.93

PROPERTY OWNER:  
JAMES A. NORRENBERNS AND  
SUSAN A. NORRENBERNS

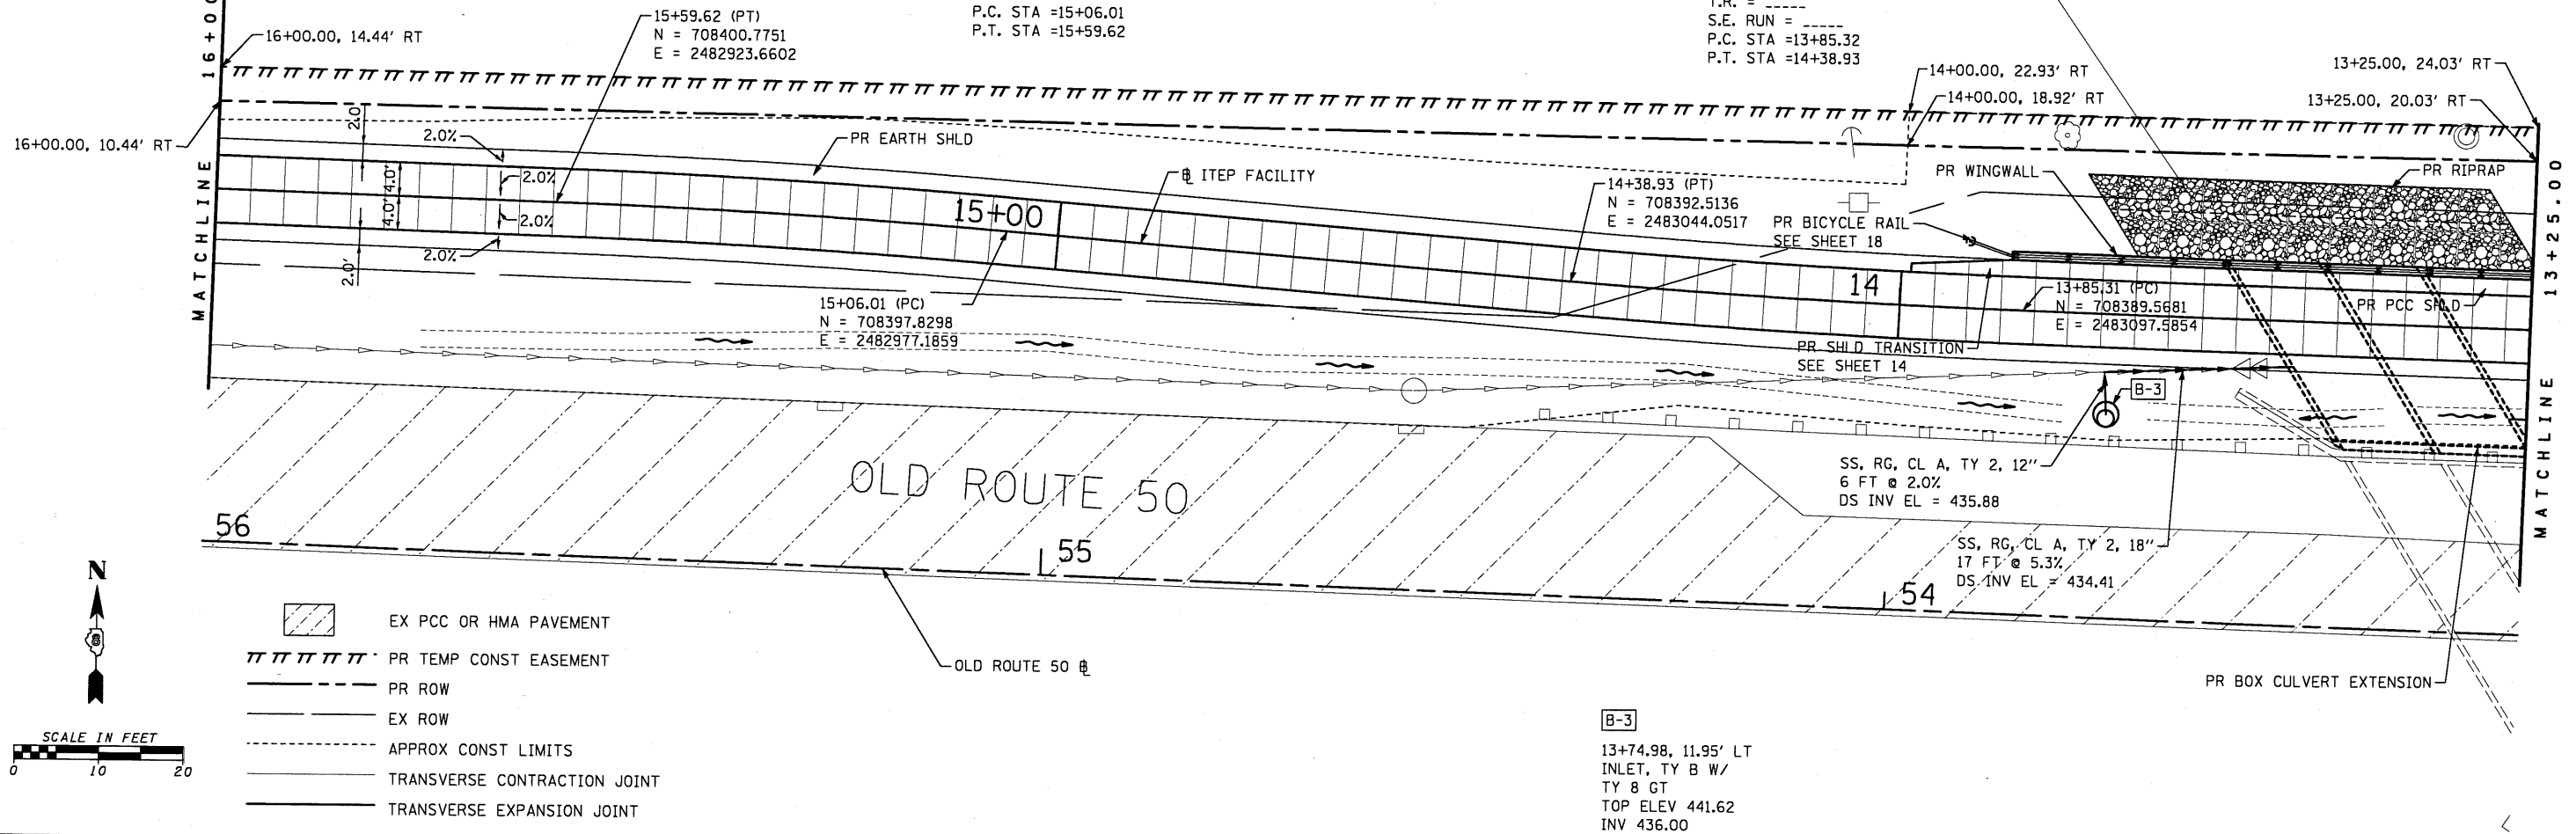

- EX PCC OR HMA PAVEMENT
- PR TEMP CONST EASEMENT
- PR ROW
- EX ROW
- APPROX CONST LIMITS
- TRANSVERSE CONTRACTION JOINT
- TRANSVERSE EXPANSION JOINT

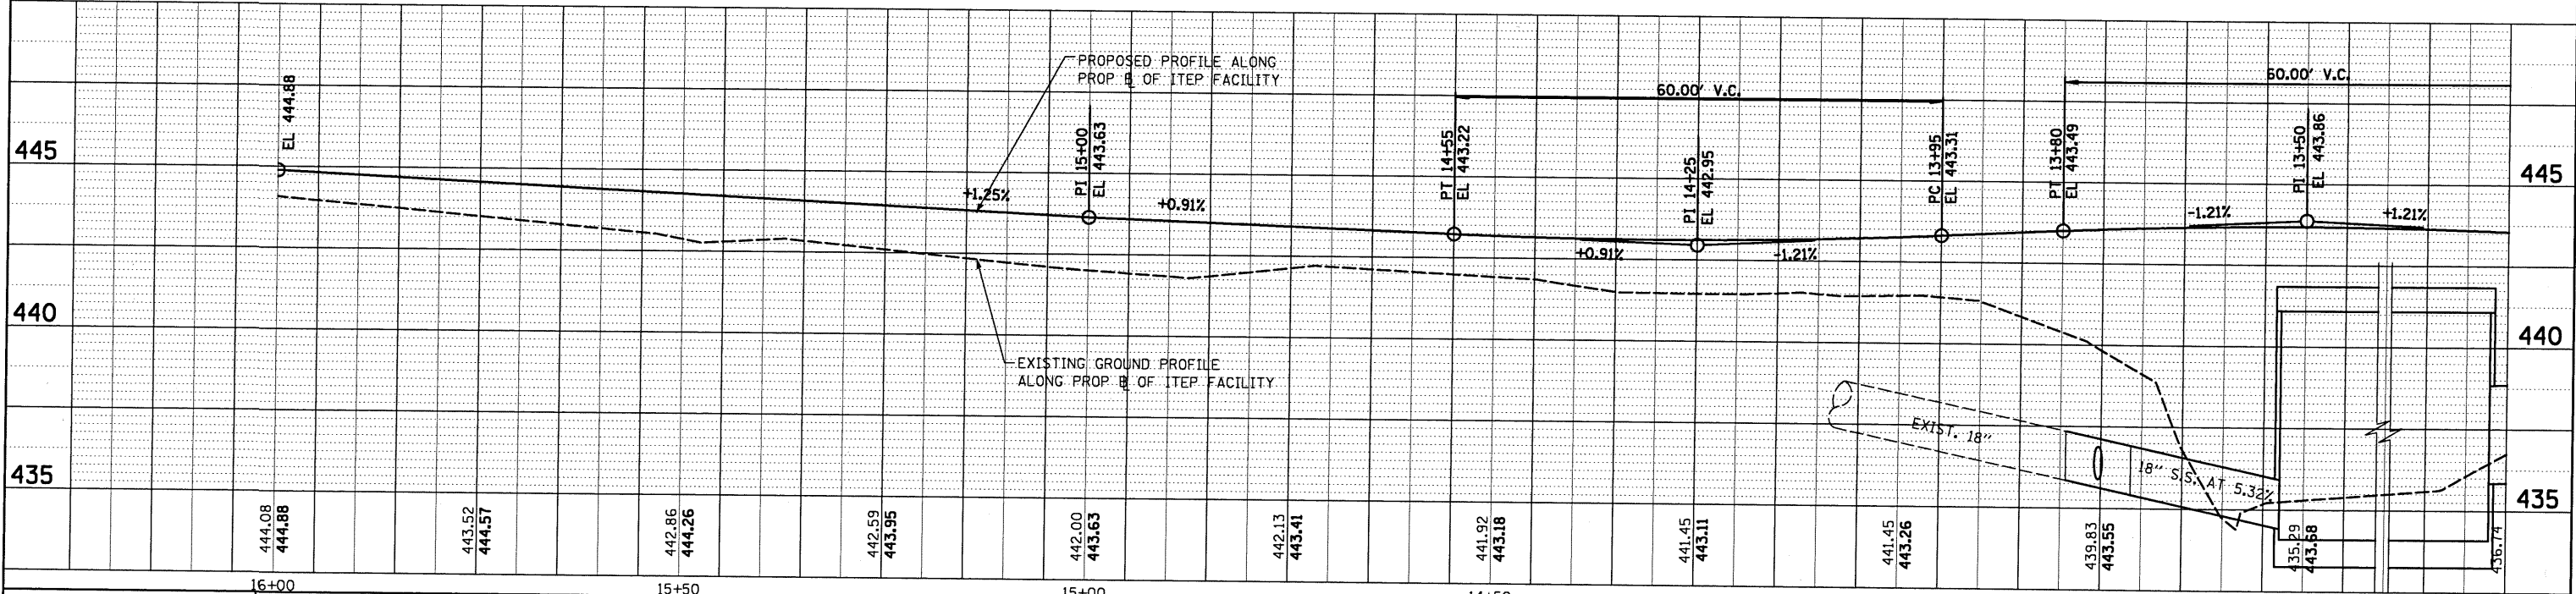

FILE NAME =	USER NAME = #USER#	DESIGNED - KJS	REVISED -	STATE OF ILLINOIS DEPARTMENT OF TRANSPORTATION		BRESEE ITEP SHARED-USE FACILITY PLAN AND PROFILE		F.A. RTE.	SECTION	COUNTY	TOTAL SHEETS	SHEET NO.
#FILEL#		DRAWN - KOJ	REVISED -			SCALE: 1" = 10'	SHEET NO. 2 OF 3 SHEETS	STA. 13+25.00 TO STA. 16+00.00	06-00016-00-BT	CLINTON	25	8
PLOT SCALE = #SCALE#		CHECKED - SAR	REVISED -					CONTRACT NO. 97416				
PLOT DATE = 1/12/2010		DATE - 1/11/2010	REVISED -					ILLINOIS FED. AID PROJECT				

PLAN	DATE
SURVEYED	BY
ALIGNED	BY
CHECKED	BY
RT. OF WAY	BY
CHECKED	BY
NO.	NO.
NO.	NO.
NO.	NO.

PROFILE	DATE
SURVEYED	BY
PLOTTED	BY
GRADES CHECKED	BY
STRUCTURE NOTATIONS CHECKED	BY
NO.	NO.
NO.	NO.
NO.	NO.