
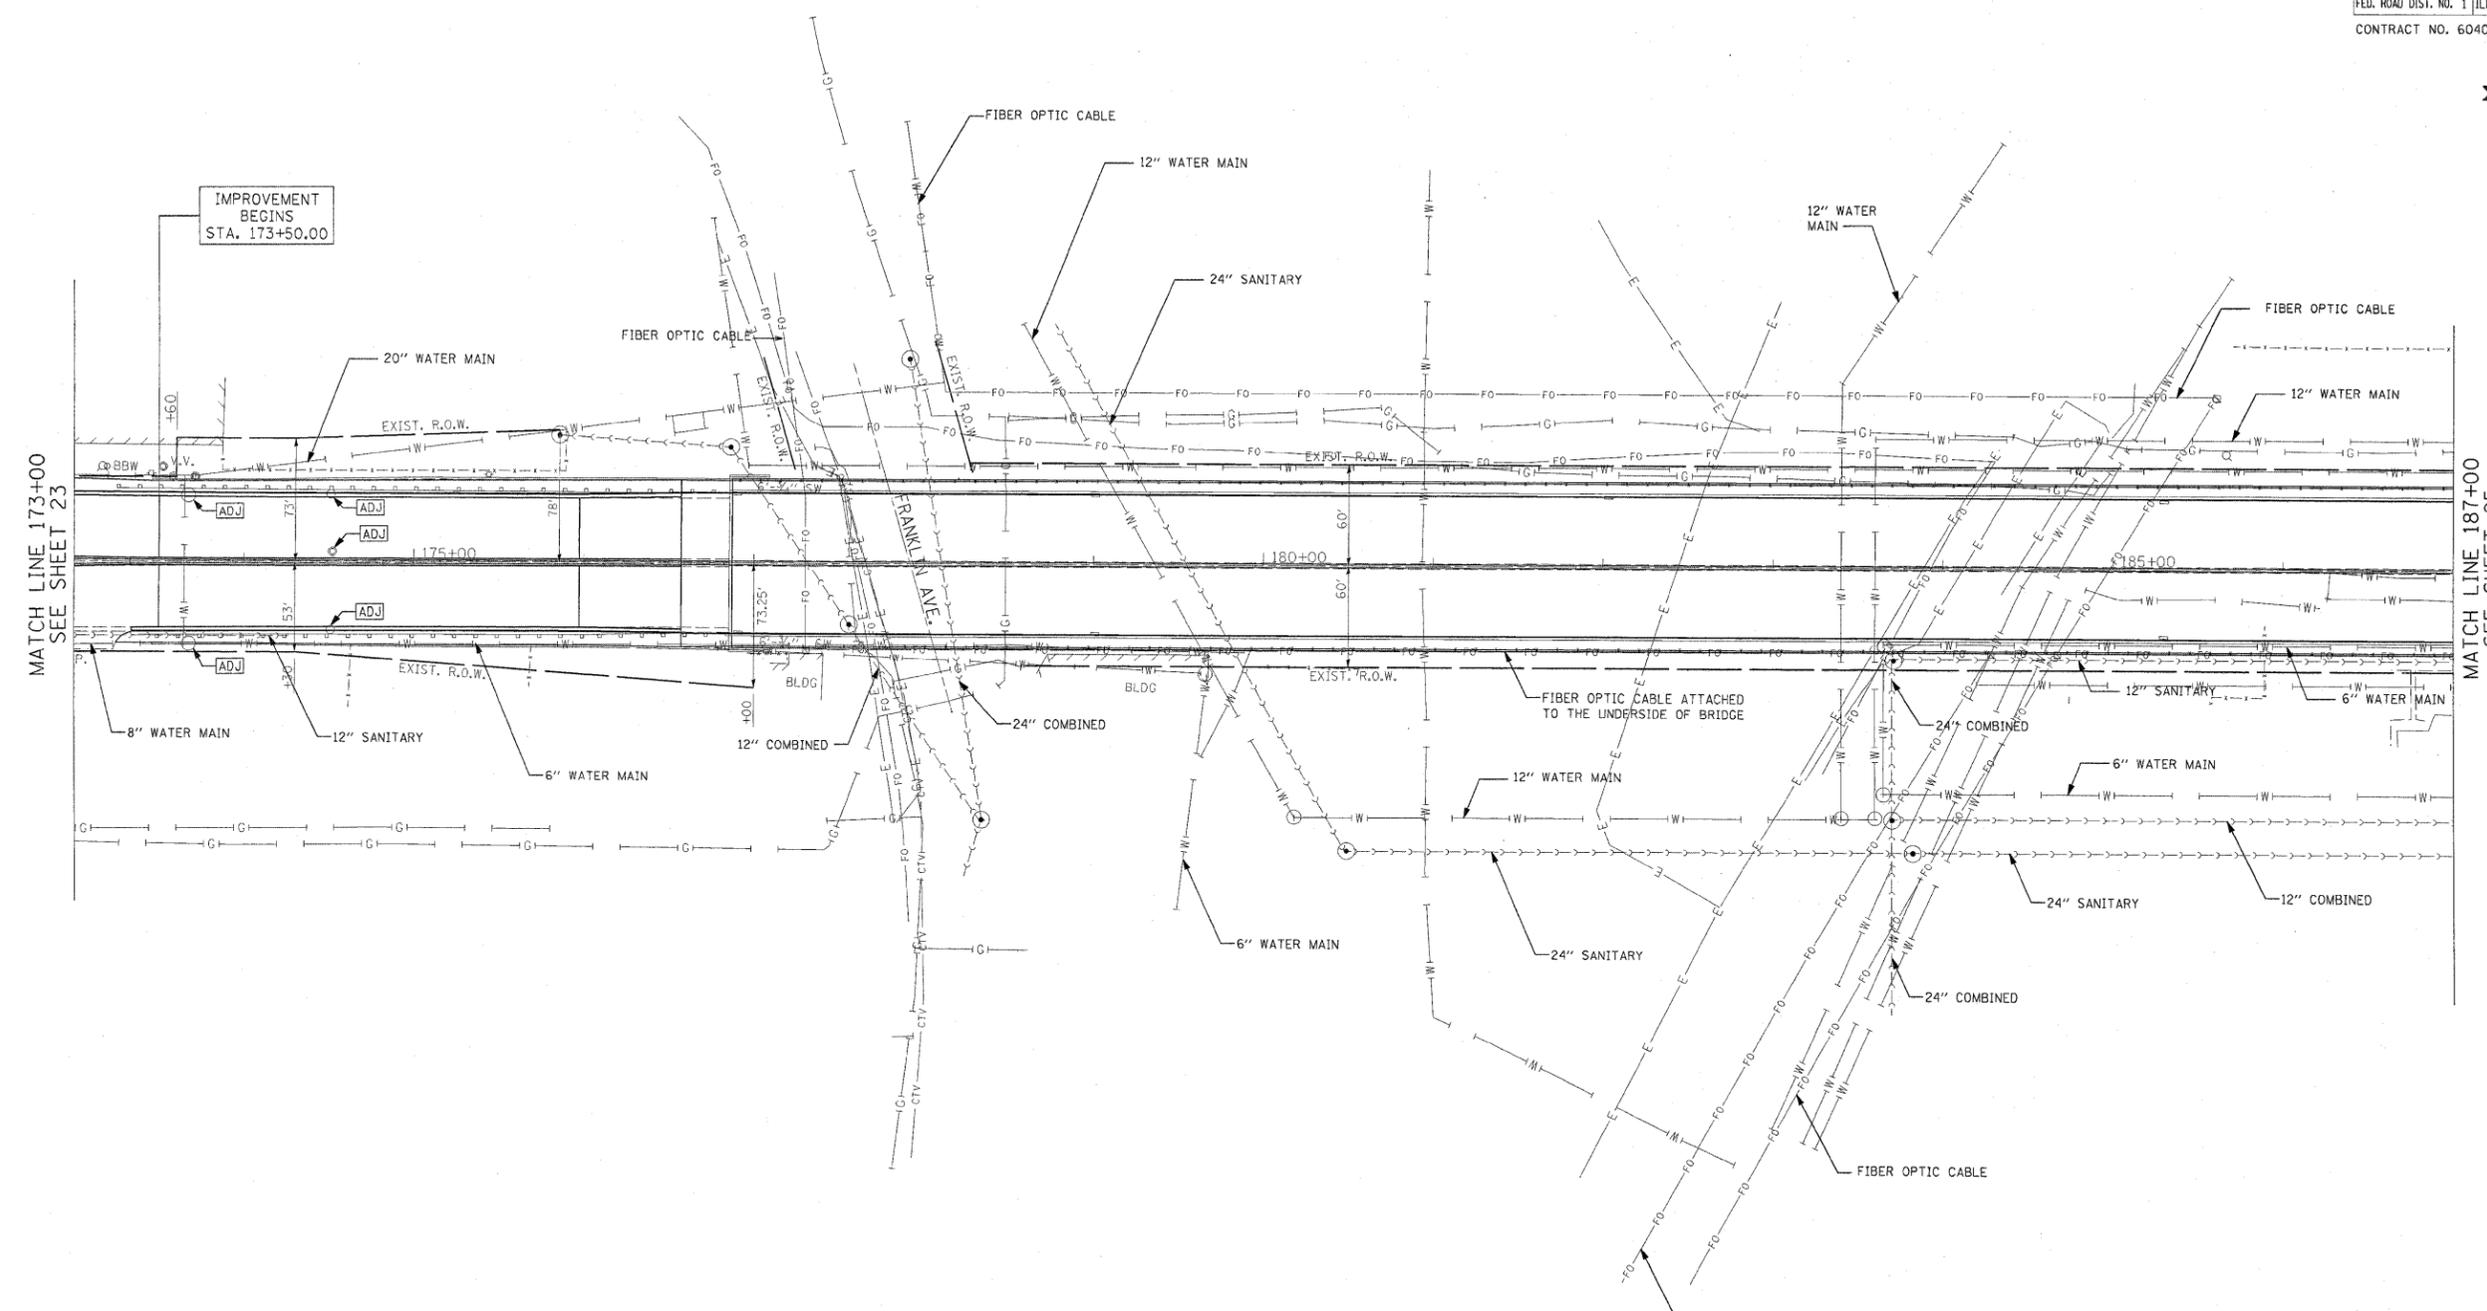



F.A.P. RTE.	SECTION	COUNTY	TOTAL SHEETS	SHEET NO.
330	465 VB-R-1	COOK	103	24
STA.		TO STA.		
FED. ROAD DIST. NO. 1		ILLINOIS FED. AID PROJECT		
CONTRACT NO. 60407				

 

MATCH LINE 173+00  
SEE SHEET 23

MATCH LINE 187+00  
SEE SHEET 25

L:\WORK\53346\cadd\drawings\Roadway\24drain.dgn  
10/6/2009

 

**EARTH TECH | AECOM**

REVISIONS		
NAME	DATE	
SUE INFORMATION	10/6/09	

UT-02  
ILLINOIS DEPARTMENT OF TRANSPORTATION  
FAP 330 US 12/45 (MANNHEIM RD.) OVER  
500 LINE RR & FRANKLIN AVE.  
**DRAINAGE AND UTILITY PLAN**  
STA. 173+00 TO STA. 187+00  
SCALE: 1"=50'  
DATE: JULY 8, 2009  
DRAWN BY: CJO  
CHECKED BY: PWK