

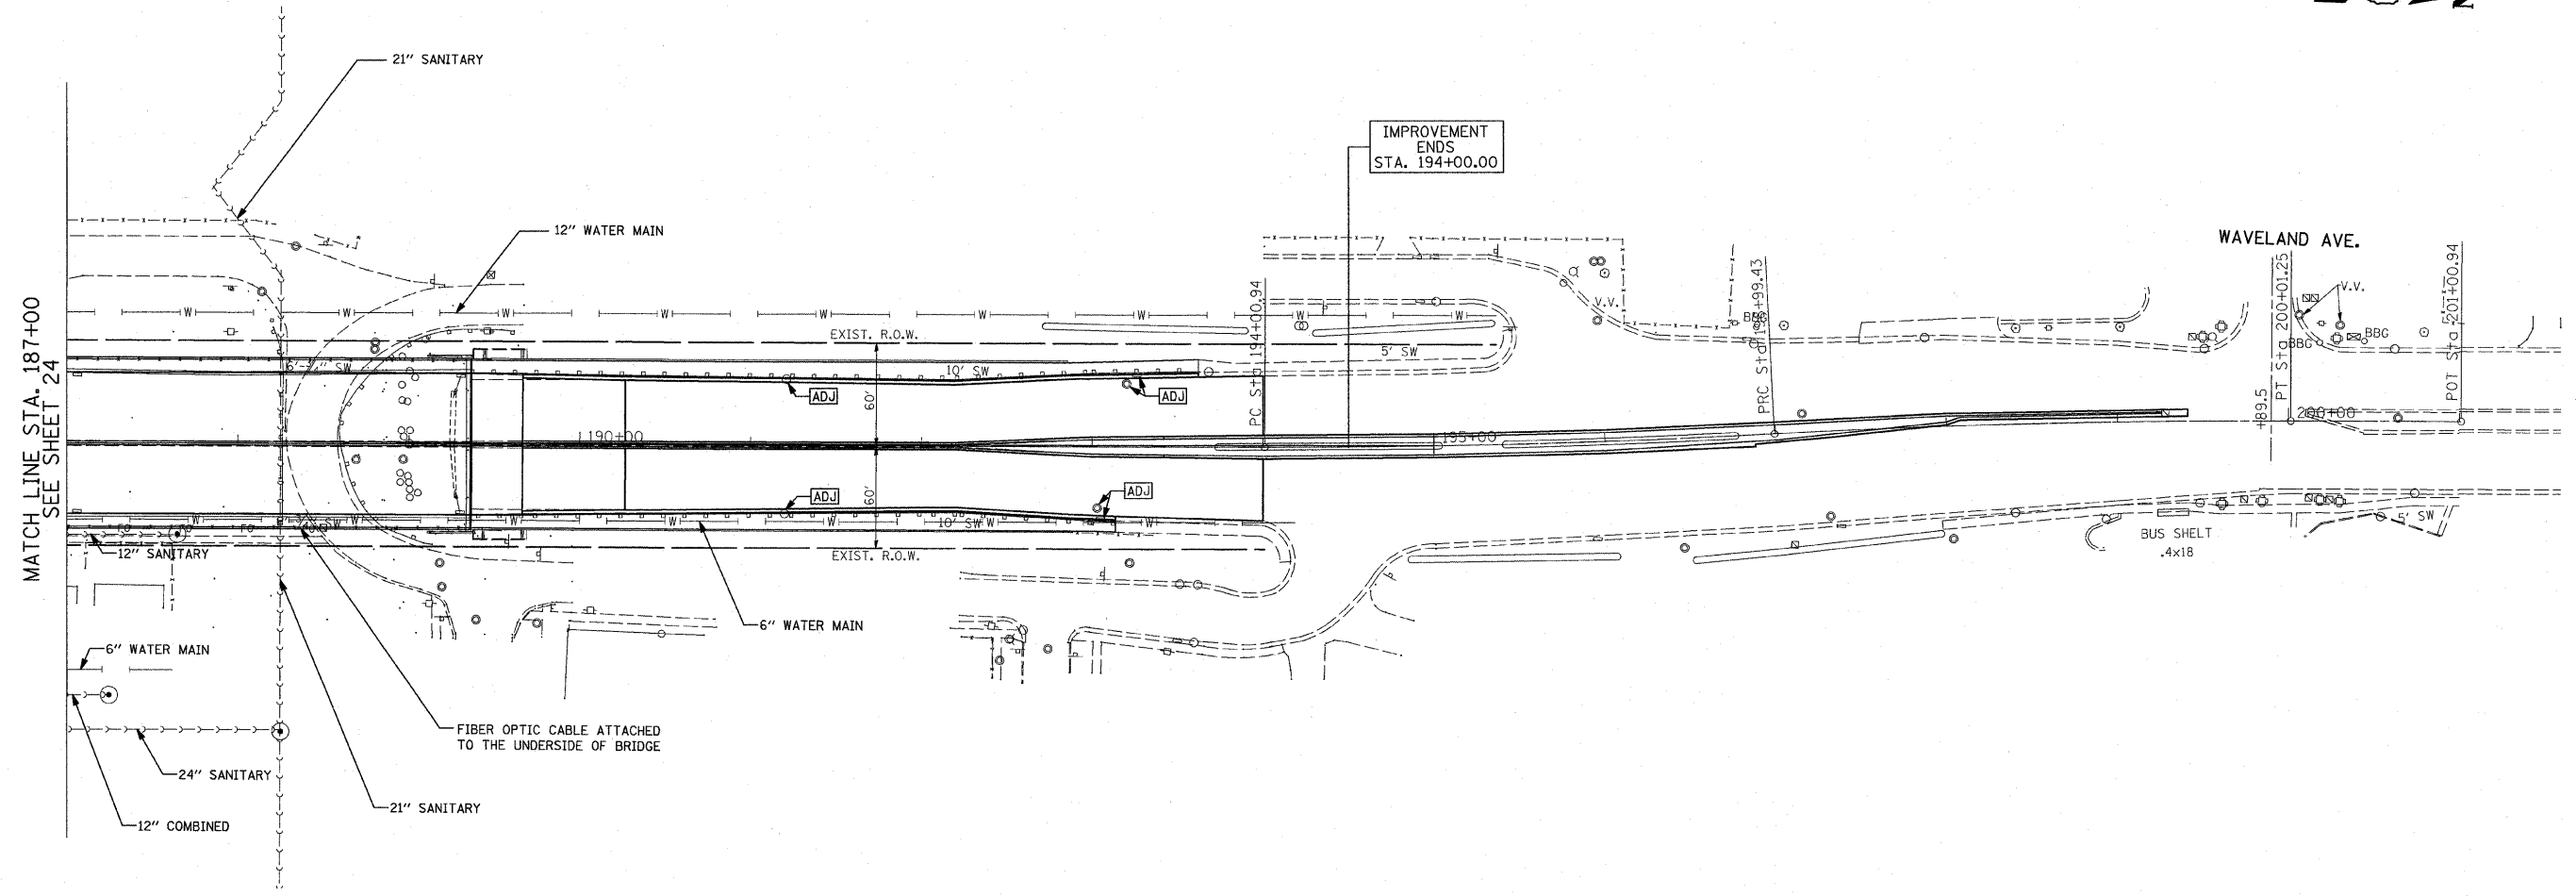


F.A.P. RTE.	SECTION	COUNTY	TOTAL SHEETS	SHEET NO.
330	465 VB-R-1	COOK	103	25
STA.		TO STA.		
FED. ROAD DIST. NO. 1		ILLINOIS	FED. AID PROJECT	
CONTRACT NO. 60407				

 

L:\WORK\53346\cadd\drawings\Roadway\25drain.dgn  
7/8/2009

UT-03

 

**EARTH TECH | AECOM**

REVISIONS	
NAME	DATE

ILLINOIS DEPARTMENT OF TRANSPORTATION  
 FAP 330 US 12/45 (MANNHEIM RD.) OVER  
 SOO LINE RR & FRANKLIN AVE.  
**DRAINAGE AND UTILITY PLAN**  
 STA. 187+00 TO STA. 201+00.94  
 SCALE: 1"=50'  
 DATE: JULY 8, 2009  
 DRAWN BY: CJO  
 CHECKED BY: PWK