
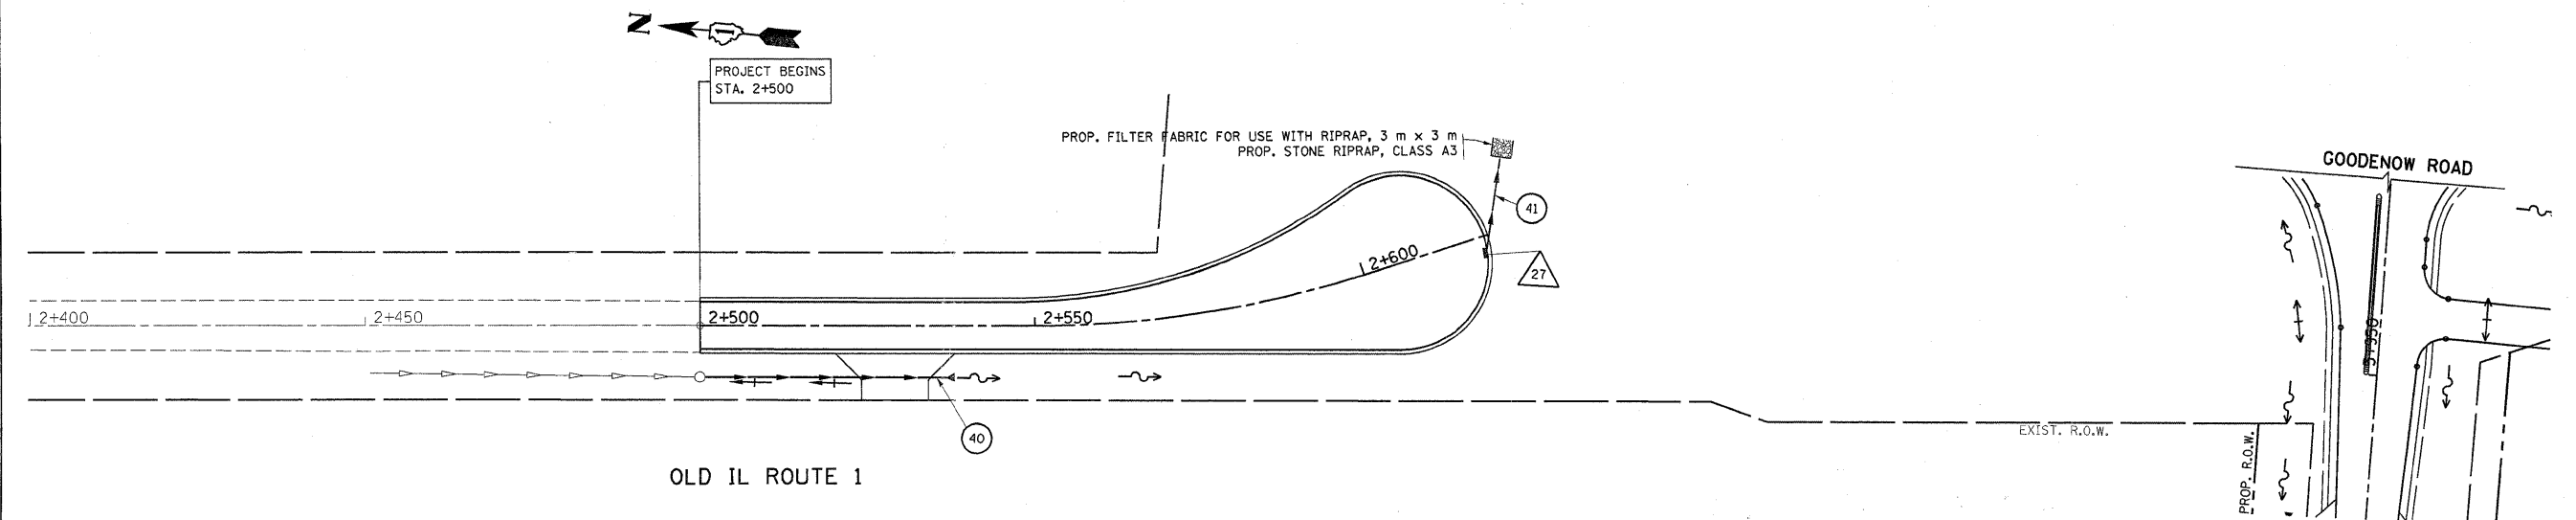


*REF-edr7
*REF-pdr7

F.A.P. RTE.	SECTION	COUNTY	TOTAL SHEETS	SHEET NO.
332/876	2002-113R	WILL	242	84
STA. 3+750		TO STA. 4+100		
FED. ROAD DIST. NO. 1		ILLINOIS FED. AID PROJECT		

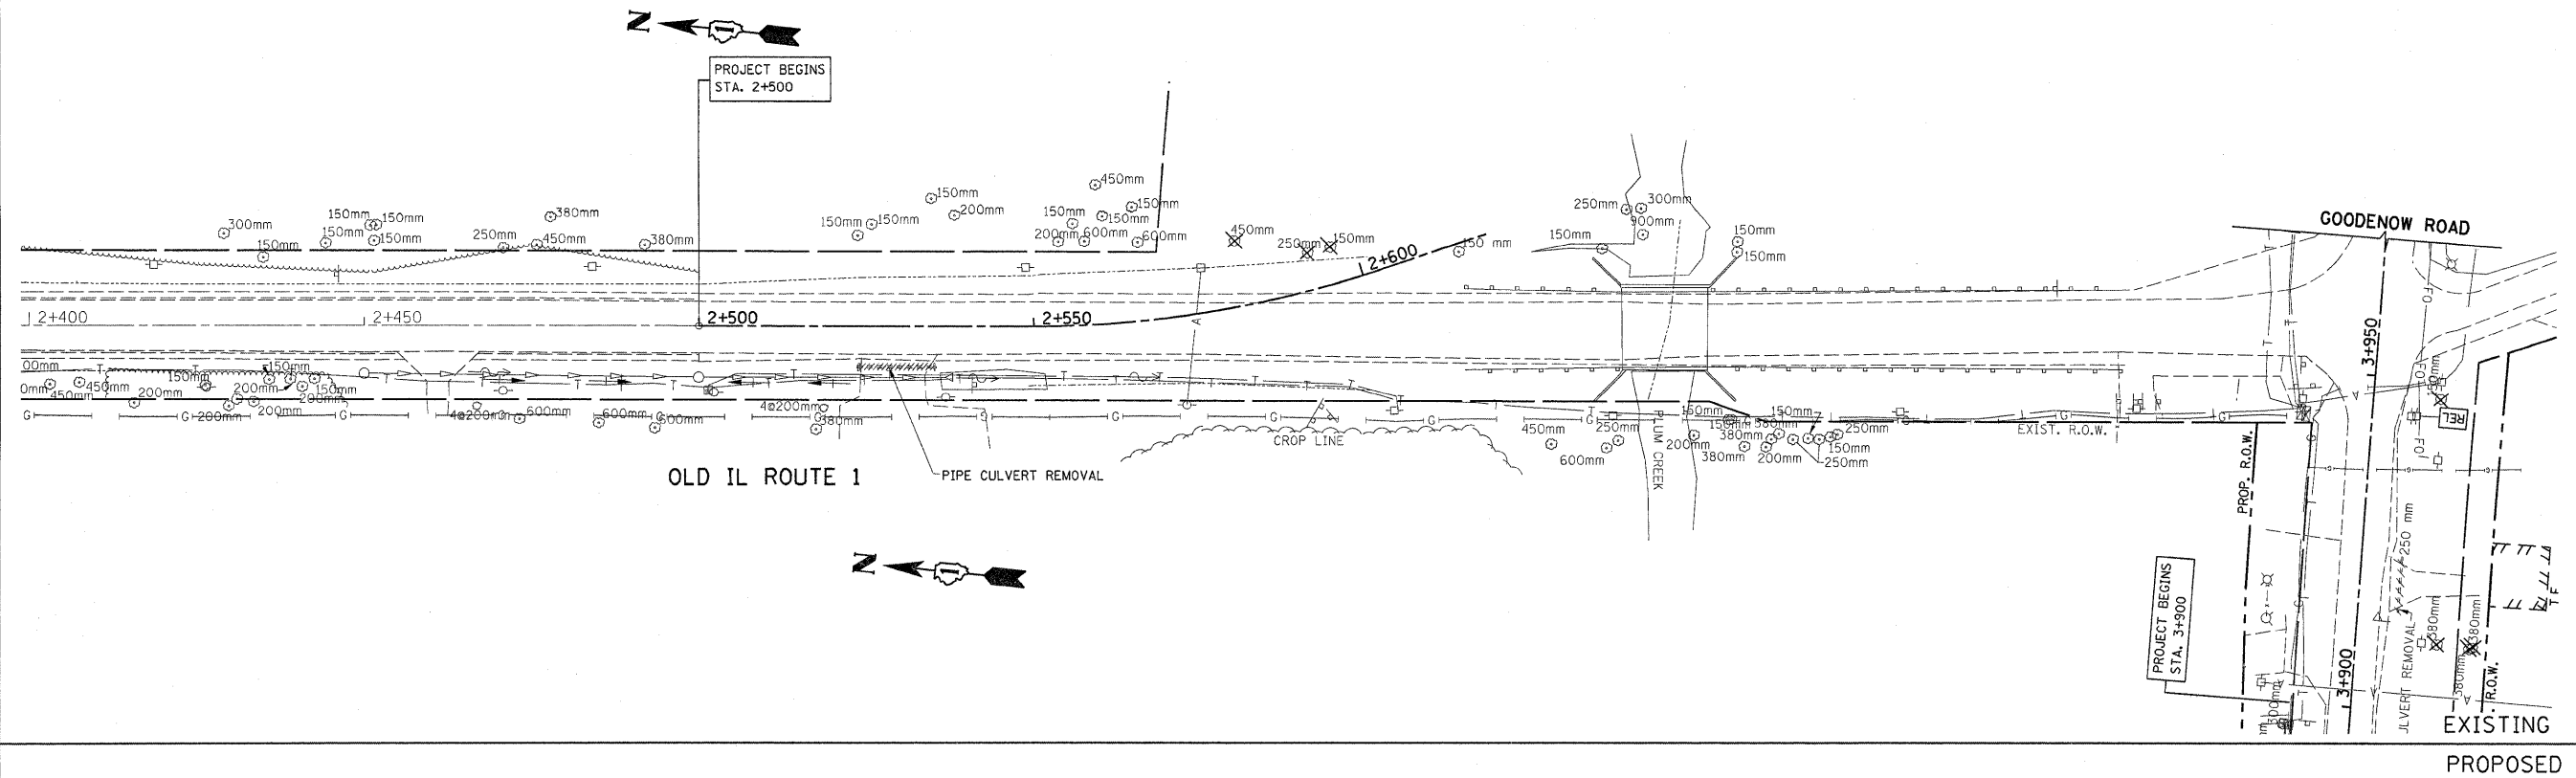

REVISIONS		ILLINOIS DEPARTMENT OF TRANSPORTATION IL. RTE. 394 AT IL. 1 EXISTING AND PROPOSED DRAINAGE PLAN
NAME	DATE	

SCALE 1:500
DATE 8/25/2009
DRAWN BY
CHECKED BY