
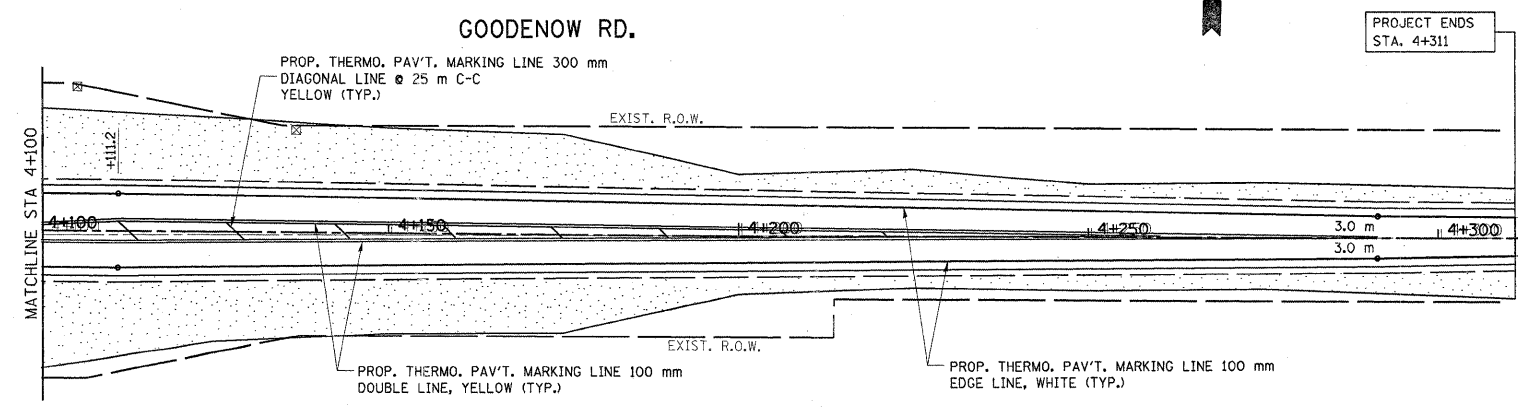
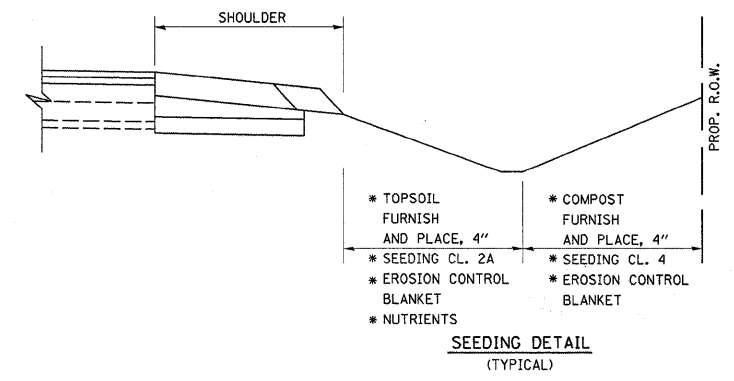


F.A.P. RTE.	SECTION	COUNTY	TOTAL SHEETS	SHEET NO.
332/876	2002-113R	WILL	242	95
STA. 3+750		TO STA. 4+311		
FED. ROAD DIST. NO. 1 ILLINOIS FED. AID PROJECT				

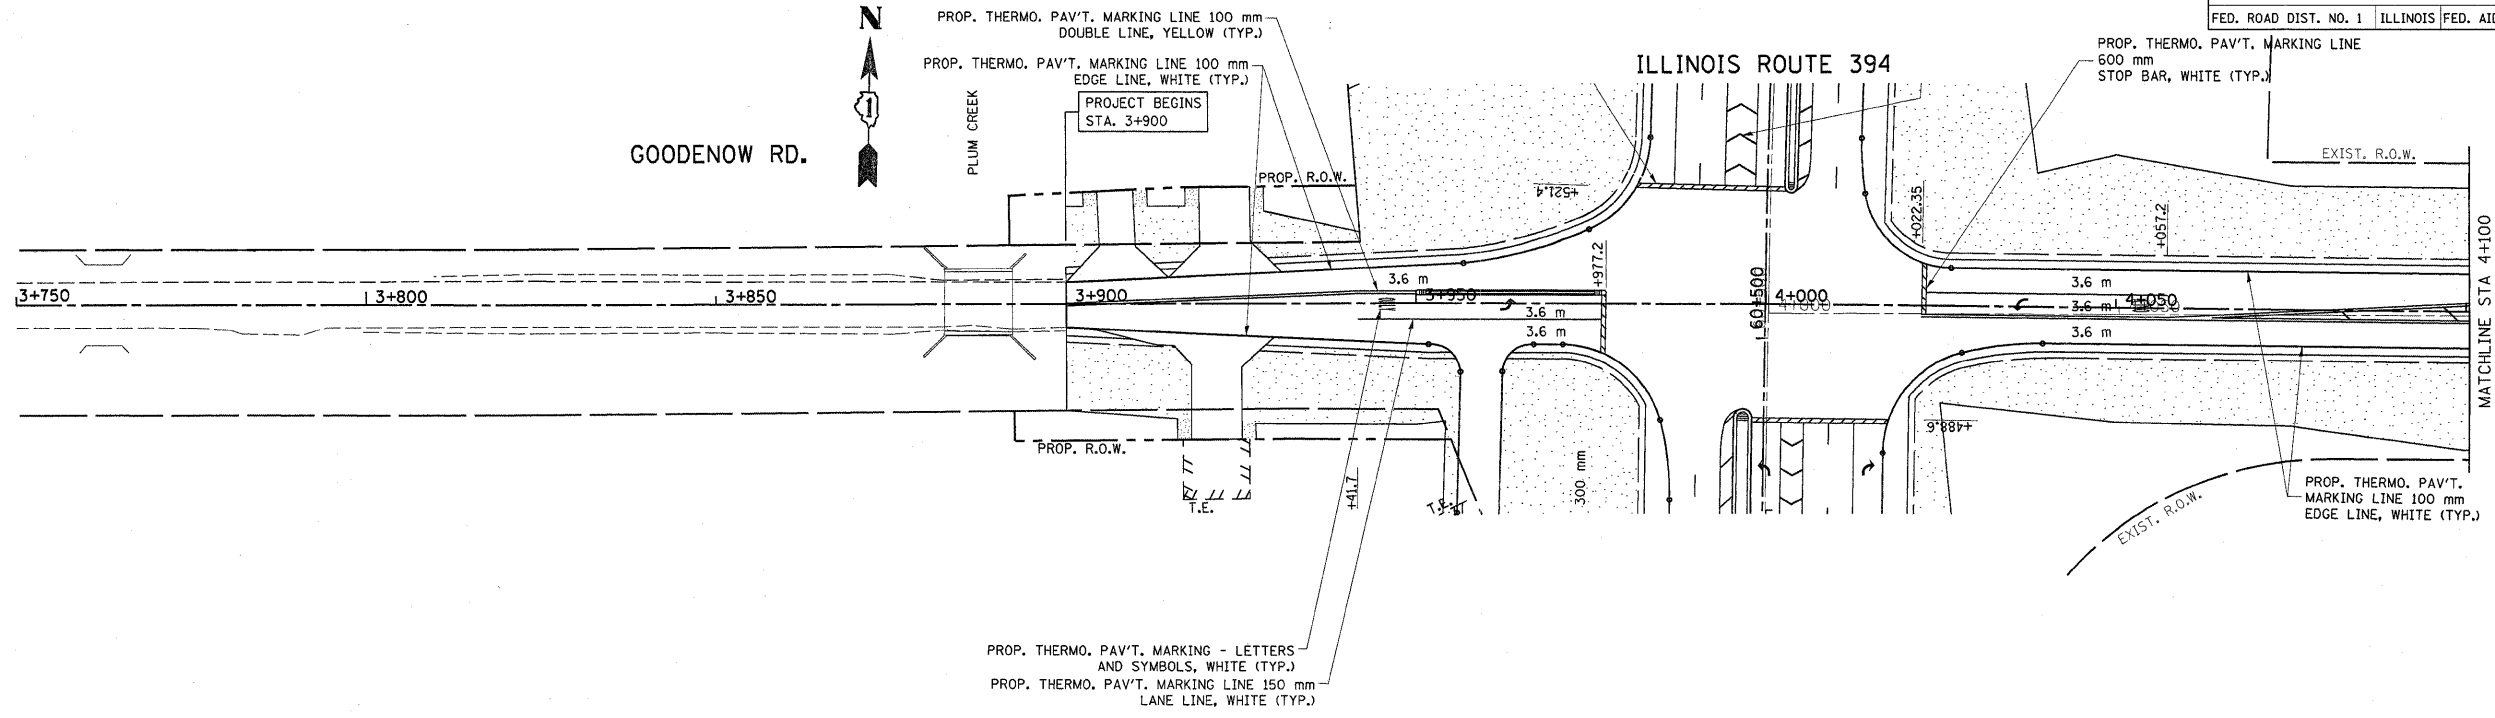

- LEGEND**
- SODDING SALT TOLERANT
 - SEEDING CLASS 2A
 - SEEDING CLASS 4
 - EROSION CONTROL BLANKET (SEE SEEDING DETAIL THIS PAGE)

REVISIONS		ILLINOIS DEPARTMENT OF TRANSPORTATION IL. RTE. 394 AT IL. 1 PROPOSED LANDSCAPING AND PAVEMENT MARKING PLAN
NAME	DATE	
		SCALE 1:500 DATE 8/25/2009
DRAWN BY		CHECKED BY