


F.A.P. RTE.	SECTION	COUNTY	TOTAL SHEETS	SHEET NO.
332/876	2002-113R	WILL	117	117
STA. 60+295		TO STA. 60+975		
FED. ROAD DIST. NO. 1		ILLINOIS FED. AID PROJECT		

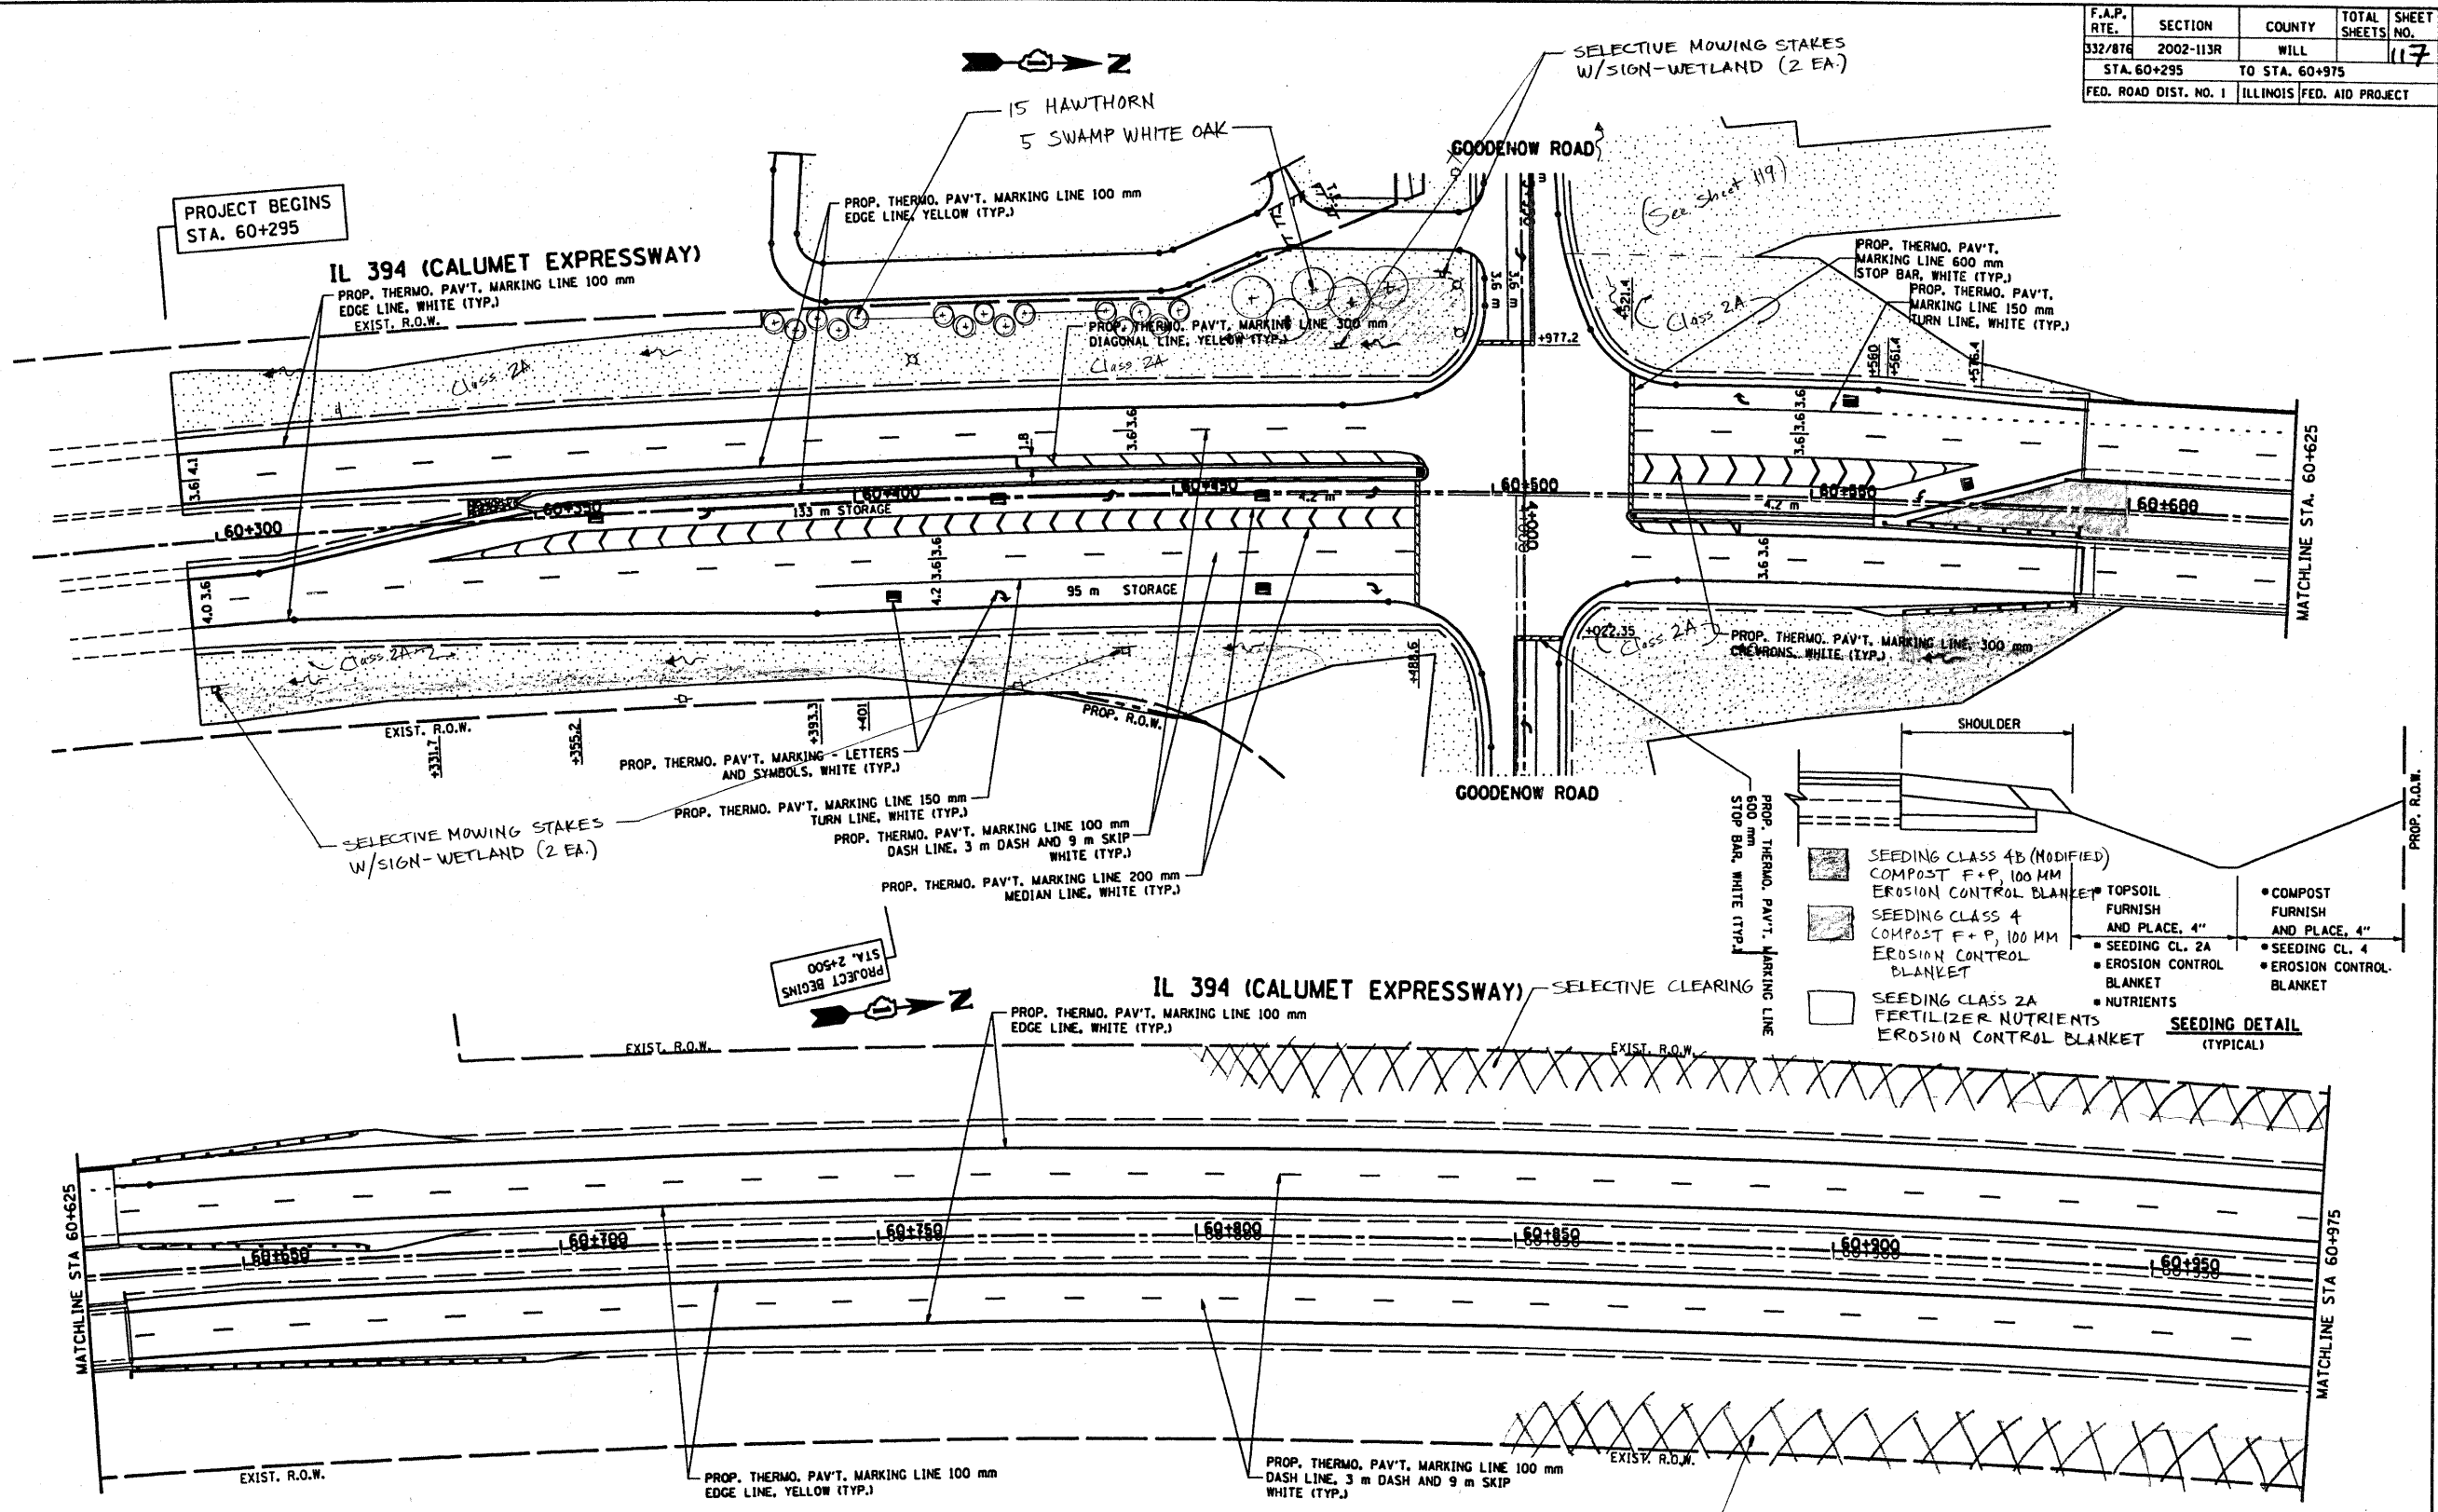

SEEDING DETAIL (TYPICAL)

<ul style="list-style-type: none"> SEEDING CLASS 4B (MODIFIED) COMPOST F+P, 100 MM EROSION CONTROL BLANKET 	<ul style="list-style-type: none"> TOPSOIL FURNISH AND PLACE, 4" SEEDING CL. 2A EROSION CONTROL BLANKET NUTRIENTS 	<ul style="list-style-type: none"> COMPOST FURNISH AND PLACE, 4" SEEDING CL. 4 EROSION CONTROL BLANKET
---	---	---

LEGEND

	SOODING SALT TOLERANT
	SEEDING CLASS 2A
	SEEDING CLASS 4
	EROSION CONTROL BLANKET
	(SEE SEEDING DETAIL THIS PAGE)

REVISIONS

NAME	DATE
S. Lipkie	8/09

ILLINOIS DEPARTMENT OF TRANSPORTATION
IL. RTE. 394 AT IL. 1
PROPOSED
LANDSCAPING AND
PAVEMENT MARKING PLAN

SCALE 1:500
 DATE 6/11/2009

DRAWN BY
 CHECKED BY