




W. 119TH STREET

PLAINFIELD

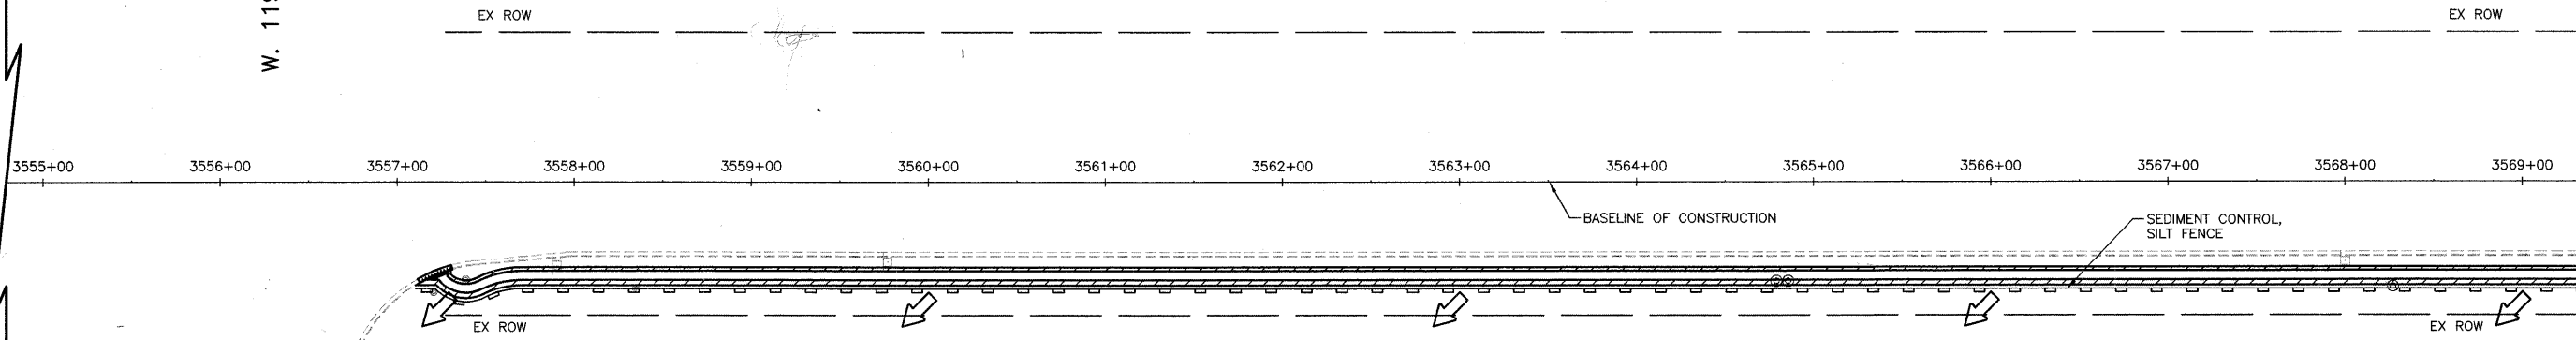

MATCH LINE STA. 3569+50
(SEE BELOW)


LEGEND	
	PROPOSED STORM SEWER
	PROPOSED CATCH BASIN
	PROPOSED SWALE
	EXISTING SWALE
	EXISTING DITCH
	EXISTING OUTFALL
	EXISTING SHEET FLOW
	SEEDING, CLASS 2A EROSION CONTROL BLANKET
	SEDIMENT CONTROL, SILT FENCE
	TEMPORARY DITCH CHECKS
	INLET AND PIPE PROTECTION

UNINCORPORATED WILL COUNTY



CHAMPION DRIVE

MATCH LINE STA. 3569+50
(SEE ABOVE)

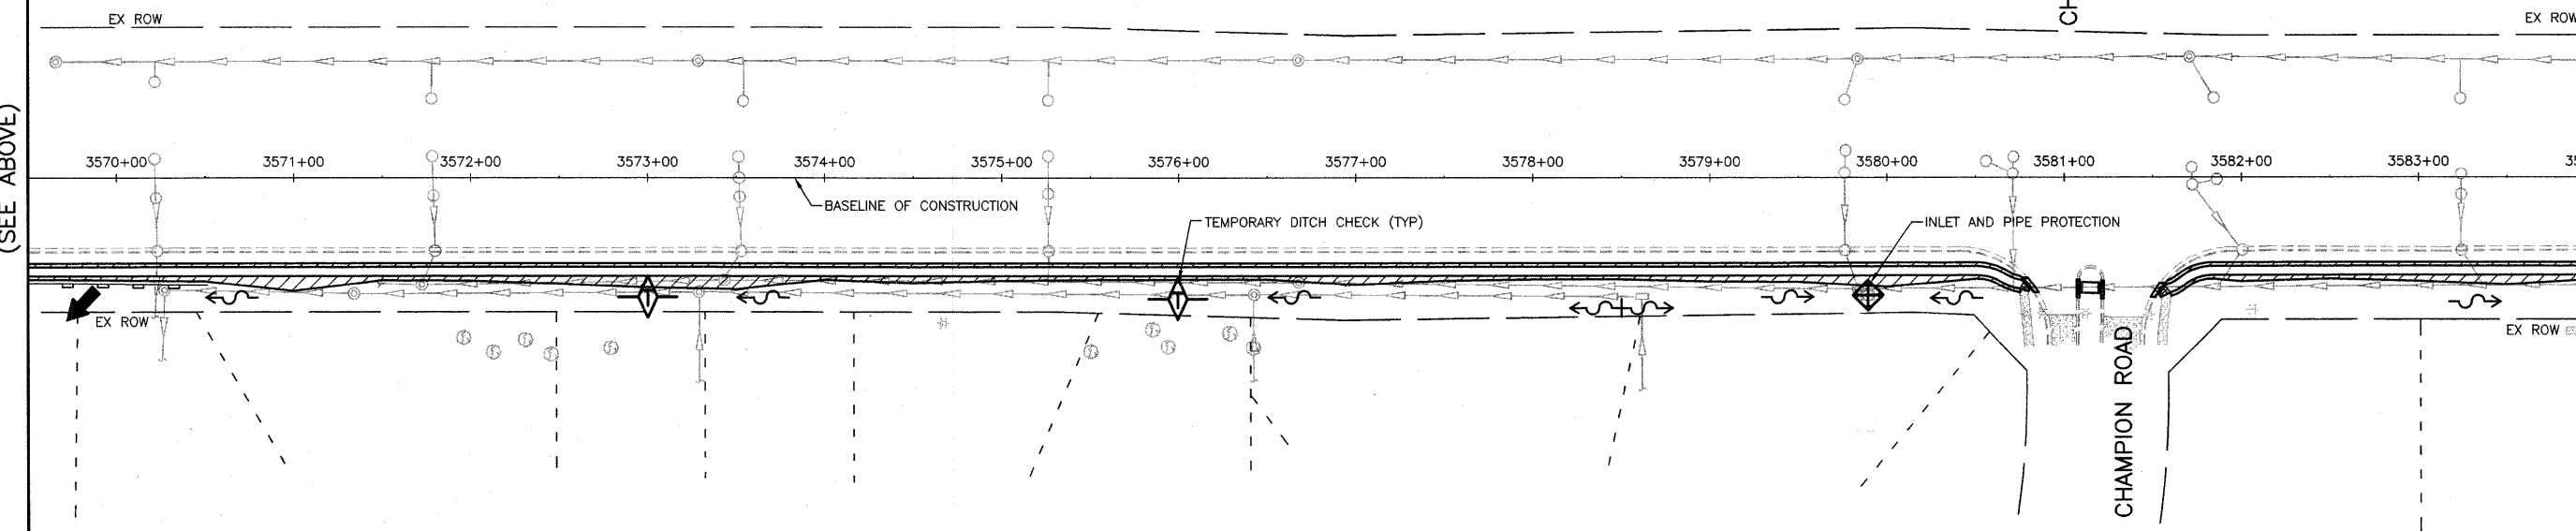

MATCH LINE STA. 3584+00
(SEE SHEET NO. 23)

CIVILTECH
450 E. Devon Ave, Suite 300 - Itasca, Illinois 60143
Tel: 630.773.3900 - Fax: 630.773.3975
www.civiltechinc.com

DESIGNED <i>BLG</i>	REVISED -
DRAWN <i>BLG</i>	REVISED -
CHECKED <i>RTM</i>	REVISED -
DATE <i>8/13/2009</i>	REVISED -



CITY OF NAPERVILLE

LANDSCAPING AND EROSION CONTROL
ILLINOIS ROUTE 59 SIDEWALK CONSTRUCTION

SCALE: 1"=50'

STA. 3555+00 TO STA. 3584+00

F.A.P. RTE.	SECTION	COUNTY	TOTAL SHEETS	SHEET NO.
338	07-00136-00-SW	WILL & DUPAGE	88	22
FED. ROAD DIST. NO. 1 ILLINOIS			CONTRACT NO. 63224	