


LEGEND

- PROPOSED STORM SEWER
- PROPOSED CATCH BASIN
- PROPOSED SWALE
- EXISTING SWALE
- EXISTING DITCH
- EXISTING OUTFALL
- EXISTING SHEET FLOW
- SEEDING, CLASS 2A EROSION CONTROL BLANKET
- SEDIMENT CONTROL, SILT FENCE
- TEMPORARY DITCH CHECK
- INLET AND PIPE PROTECTION

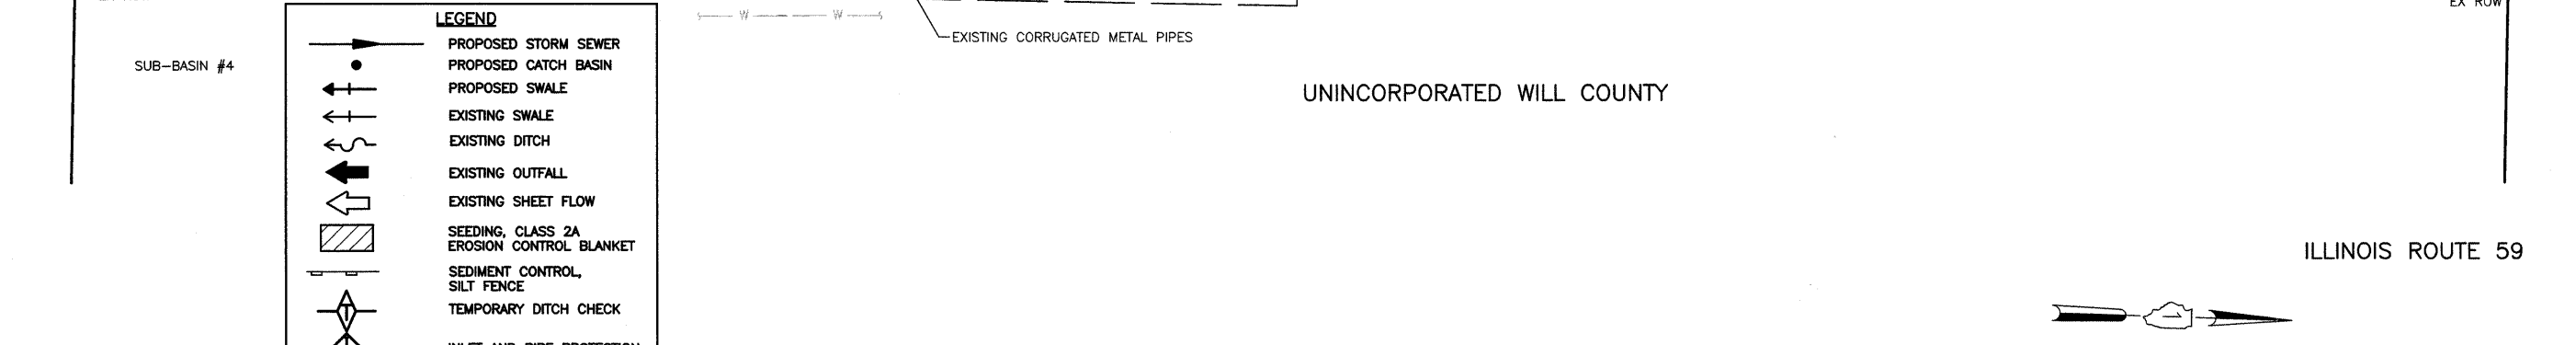

CIVILTECH
 450 E. Devon Ave, Suite 300 - Itasca, Illinois 60143
 Tel: 630.773.3900 - Fax: 630.773.3975
 www.civiltechinc.com

DESIGNED <i>BLG</i>	REVISED -
DRAWN <i>BLG</i>	REVISED -
CHECKED <i>RTM</i>	REVISED -
DATE 8/13/2009	REVISED -



CITY OF NAPERVILLE

LANDSCAPING AND EROSION CONTROL
 ILLINOIS ROUTE 59 SIDEWALK CONSTRUCTION

SCALE: 1"=50' STA. 3668+00 TO STA. 3696+00

F.A.P. RTE. 338	SECTION 07-00136-00-SW	COUNTY WILL & DUPAGE	TOTAL SHEETS 88	SHEET NO. 26
FED. ROAD DIST. NO. 1 ILLINOIS			CONTRACT NO. 63224	