


CROSSING TAGS #

- 3 SS BOP=711.13  
WM TOP=709.63  
LOWER WM
- 4 LOWER WM TO  
MAINTAIN 1.50' SEPARATION
- 5 LOWER WM TO  
MAINTAIN 1.50' SEPARATION
- 6 WM BOP=710.55  
SAN TOP=707.60

ALL TRENCHES UNDER OR WITHIN FIVE (5) FEET OF ALL CURB AND GUTTER, PAVED SURFACES, AND SIDEWALKS SHALL BE BACKFILLED WITH SELECT GRANULAR MATERIAL CONFORMING TO THE GRADATION OF CAT AND SHALL BE INCLUDED IN THE COST OF TRENCH BACKFILL.

REFER TO SCHEDULE OF QUANTITIES FOR PATCHING WIDTH TABLE

- ACTIVE VCP SANITARY SERVICE
- CAPPED/ABANDONED VCP SANITARY SERVICE
- = TREE TRUNK PROTECTION
- VOH = VILLAGE OF HINSDALE
- FCWRD = FLAGG CREEK WATER RECLAMATION DISTRICT

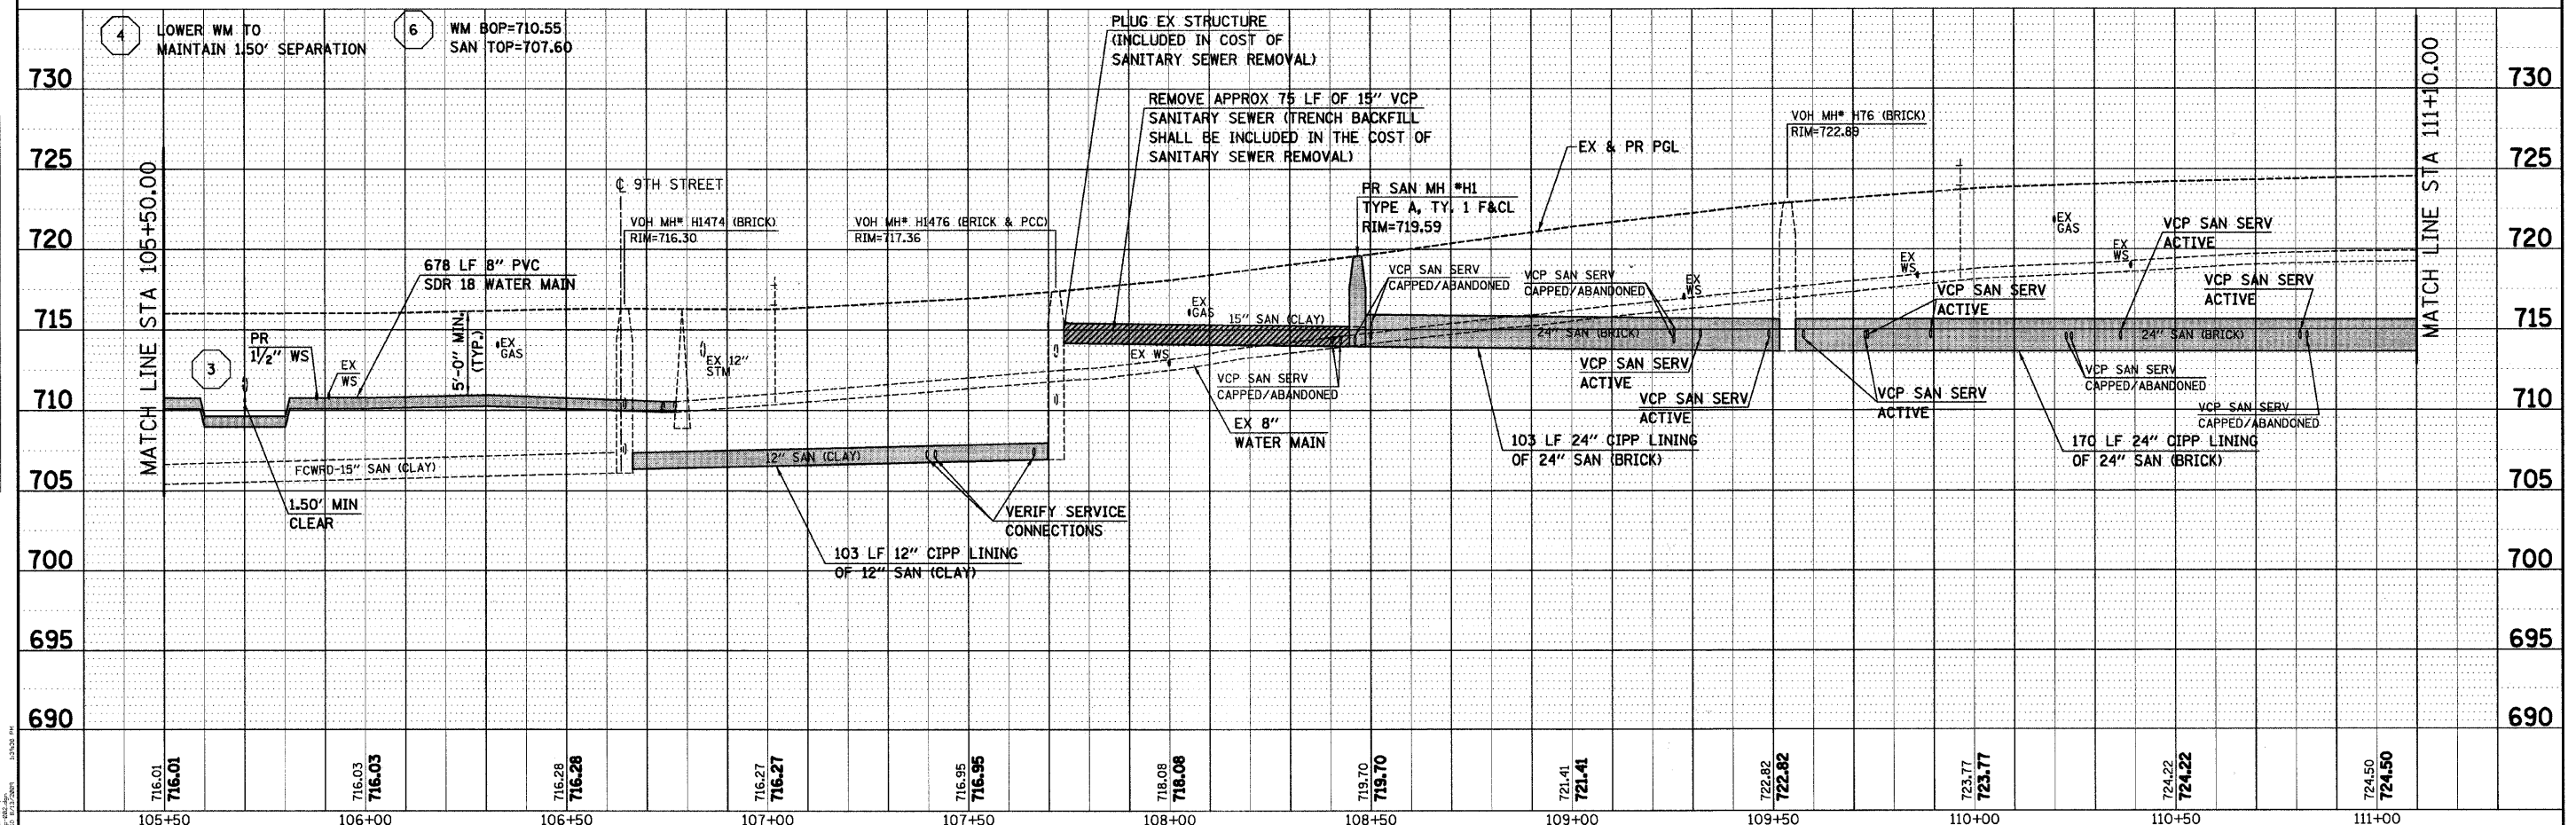

DATE	
BY	
REVISIONS	
NO.	
DATE	
DESCRIPTION	
BY	
DATE	
DESCRIPTION	
BY	
DATE	
DESCRIPTION	

DATE	
BY	
REVISIONS	
NO.	
DATE	
DESCRIPTION	
BY	
DATE	
DESCRIPTION	
BY	
DATE	
DESCRIPTION	

<p>SEC Group, Inc. Engineering Surveying Planning Landscape Architecture McHenry • Yorkville • New Lenox • Chicago www.secgroupinc.com</p>	USER NAME = s.johnson PLOT SCALE = 1"=20' PLOT DATE = 8/13/2009	DESIGNED - DRAWN - SVJ CHECKED - GT DATE - 8/13/09	REVISED - REVISED - REVISED - REVISED -	VILLAGE OF HINSDALE DUPAGE COUNTY, ILLINOIS GARFIELD STREET, FIRST STREET, & PARK AVENUE	GARFIELD STREET UTILITY PLAN AND PROFILE	F.A.U. R.T.E. 2678 SECTION NO. 08-00086-00-RS COUNTY DUPAGE TOTAL SHEETS 65 SHEET NO. 41 CONTRACT NO. 63297
	SCALE: 1"=20' SHEET NO. 41 OF 65 SHEETS STA. 105+50.00 TO STA. 111+10.00				FED. ROAD DIST. NO. ILLINOIS FED. AID PROJECT	