

ALL TRENCHES UNDER OR WITHIN FIVE (5) FEET OF ALL CURB AND GUTTER, PAVED SURFACES, AND SIDEWALKS SHALL BE BACKFILLED WITH SELECT GRANULAR MATERIAL CONFORMING TO THE GRADATION OF CAT AND SHALL BE INCLUDED IN THE COST OF TRENCH BACKFILL.


REFER TO SCHEDULE OF QUANTITIES FOR PATCHING WIDTH TABLE

VOH = VILLAGE OF HINSDALE
FCWRD = FLAGG CREEK WATER RECLAMATION DISTRICT

--- ACTIVE VCP SANITARY SERVICE
--- CAPPED/ABANDONED VCP SANITARY SERVICE

PLAN	DATE
REVISIONS	BY
NOTES	CHECKED
NO.	DATE
	FILE NAME

PROFILE	DATE
REVISIONS	BY
NOTES	CHECKED
NO.	DATE
	FILE NAME

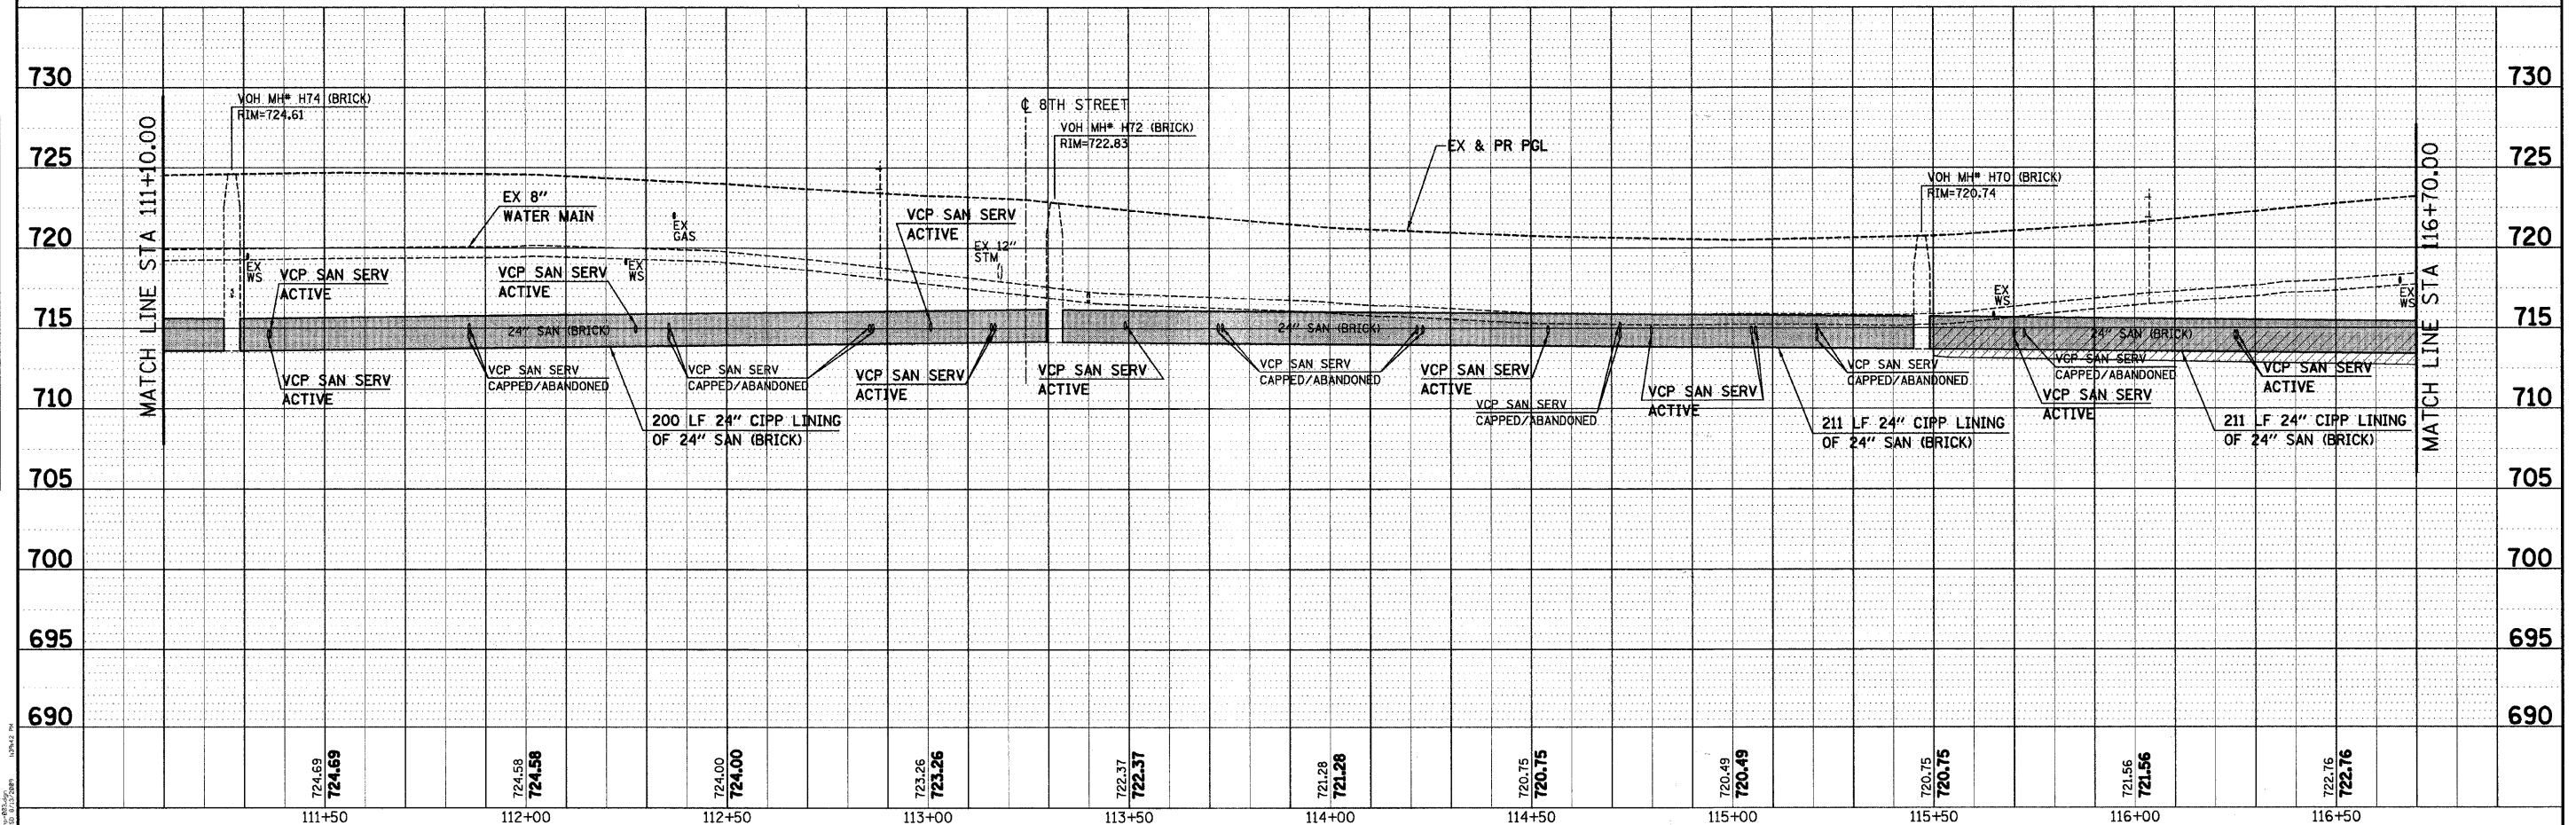

	USER NAME = s.johnson	DESIGNED -	REVISED -	VILLAGE OF HINSDALE DUPAGE COUNTY, ILLINOIS GARFIELD STREET, FIRST STREET, & PARK AVENUE	GARFIELD STREET UTILITY PLAN AND PROFILE	F.A.V. RTE. 167	SECTION NO. 08-00086-00-RS	COUNTY DUPAGE	TOTAL SHEETS 65	SHEET NO. 42
	PLOT SCALE = 1"=20'	CHECKED - GT	REVISED -			SCALE: 1"=20'	SHEET NO. 42 OF 65 SHEETS	STA. 111+10.00 TO STA. 116+70.00	FED. ROAD DIST. NO. ILLINOIS	FED. AID PROJECT
	PLOT DATE = 8/13/2009	DATE = 8/13/09	REVISED -							