


REFER TO SCHEDULE OF QUANTITIES FOR PATCHING WIDTH TABLE

CROSSING TAGS #
 10 SS BOP=697.50
 WM TOP=696.00
 LOWER WM

ALL TRENCHES UNDER OR WITHIN FIVE (5) FEET OF ALL CURB AND GUTTER, PAVED SURFACES, AND SIDEWALKS SHALL BE BACKFILLED WITH SELECT GRANULAR MATERIAL CONFORMING TO THE GRADATION OF CAT AND SHALL BE INCLUDED IN THE COST OF TRENCH BACKFILL.

VOH = VILLAGE OF HINSDALE
 FCWRD = FLAGG CREEK WATER RECLAMATION DISTRICT

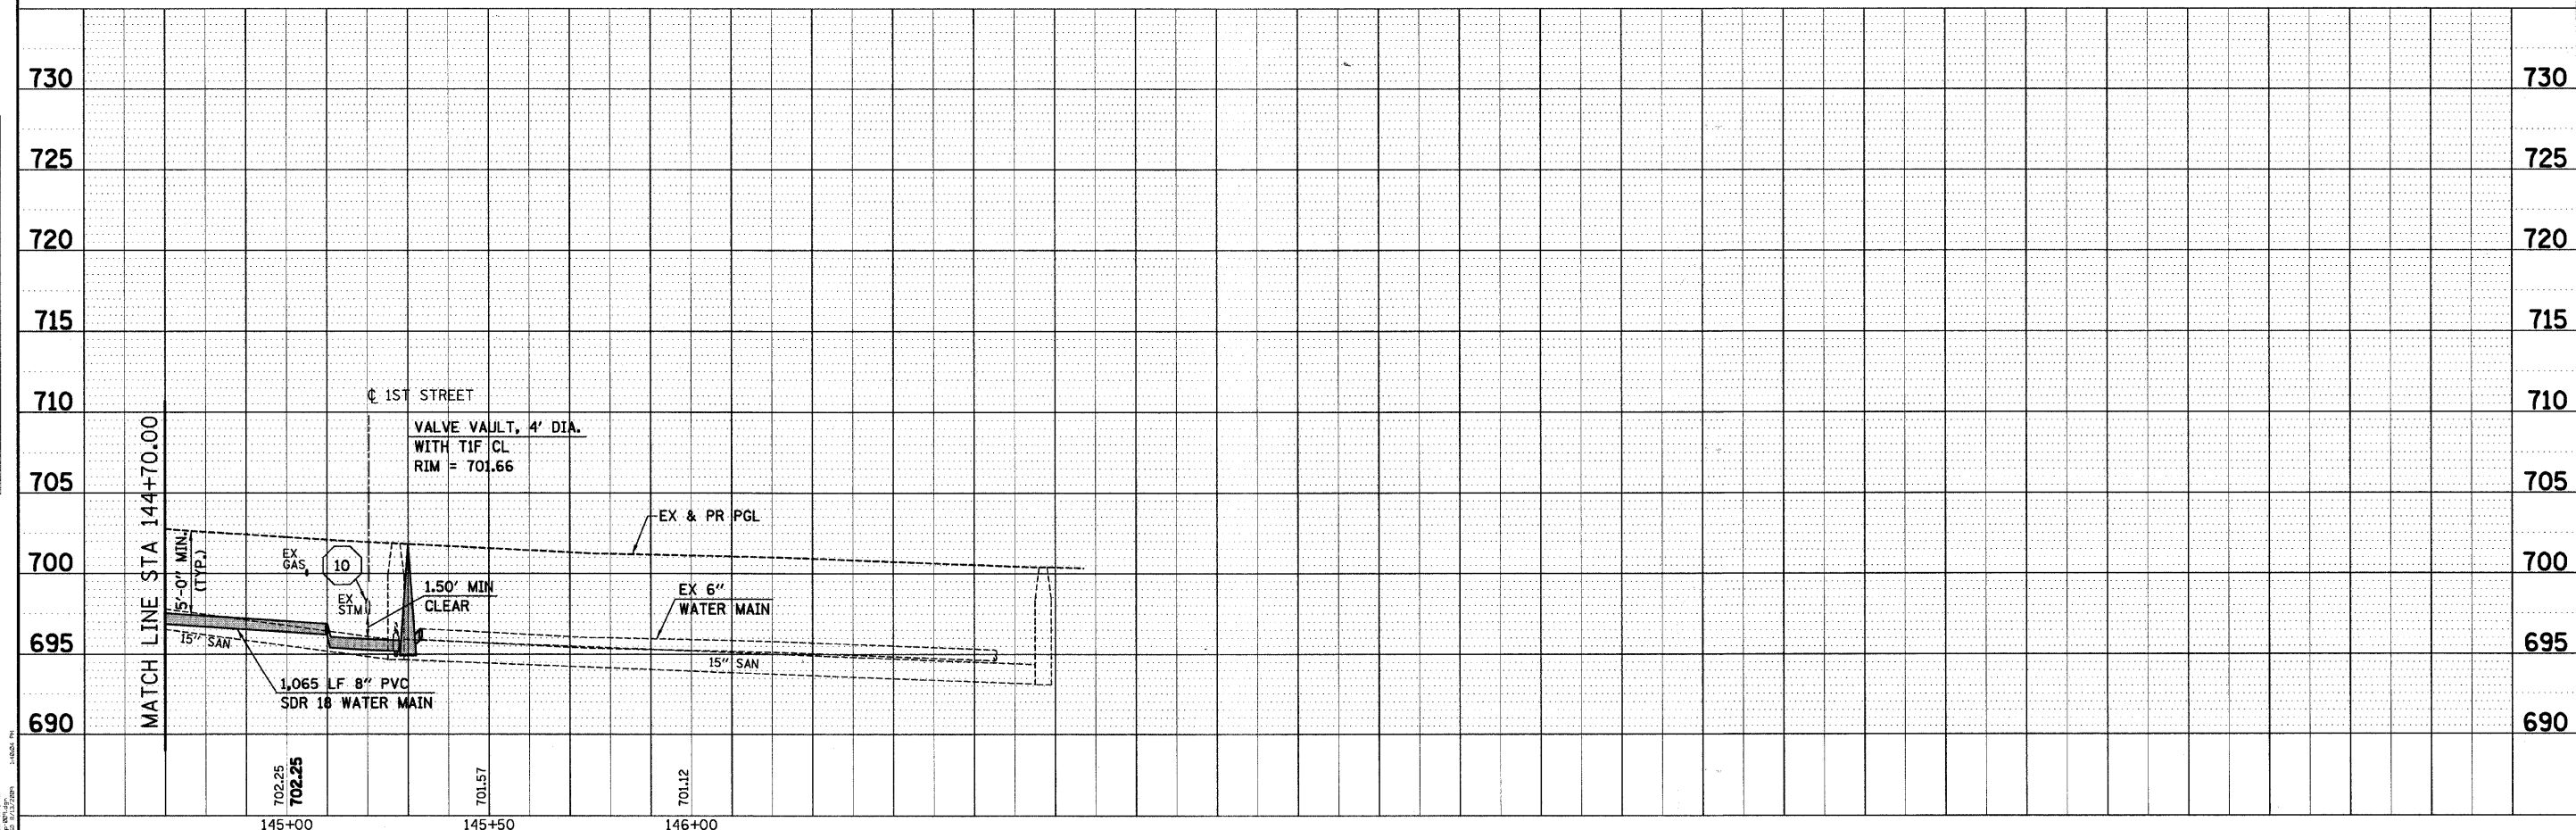

PLAN	DATE
BY	
REVISIONS	
NOTED	
ALIGNED	
CHECKED	
NO.	
NO.	
NO.	
NO.	
NO.	

PROFILE	DATE
BY	
REVISIONS	
NOTED	
GRADES	
CHECKED	
NO.	
NO.	
NO.	
NO.	
NO.	

<p>SEC Group, Inc. Engineering Surveying Planning Landscape Architecture McHenry • Yorkville • New Lenox • Chicago www.secgroup.com</p>	USER NAME = s.johnson	DESIGNED -	REVISED -
	PLOT SCALE = 1"=20'	DRAWN - SVJ	REVISED -
	PLOT DATE = 8/13/2009	CHECKED - GT	REVISED -
		DATE = 8/13/09	REVISED -

VILLAGE OF HINSDALE
 DUPAGE COUNTY, ILLINOIS
 GARFIELD STREET, FIRST STREET, & PARK AVENUE

GARFIELD STREET
 UTILITY PLAN AND PROFILE
 SCALE: 1"=20' SHEET NO. 48 OF 65 SHEETS STA. 144+70.00 TO STA. 146+00.00

F.A.V. RTE. 267	SECTION NO. 08-00086-00-RS	COUNTY DUPAGE	TOTAL SHEETS 65	SHEET NO. 48
CONTRACT NO. 63297				
FED. ROAD DIST. NO. ILLINOIS FED. AID PROJECT				