
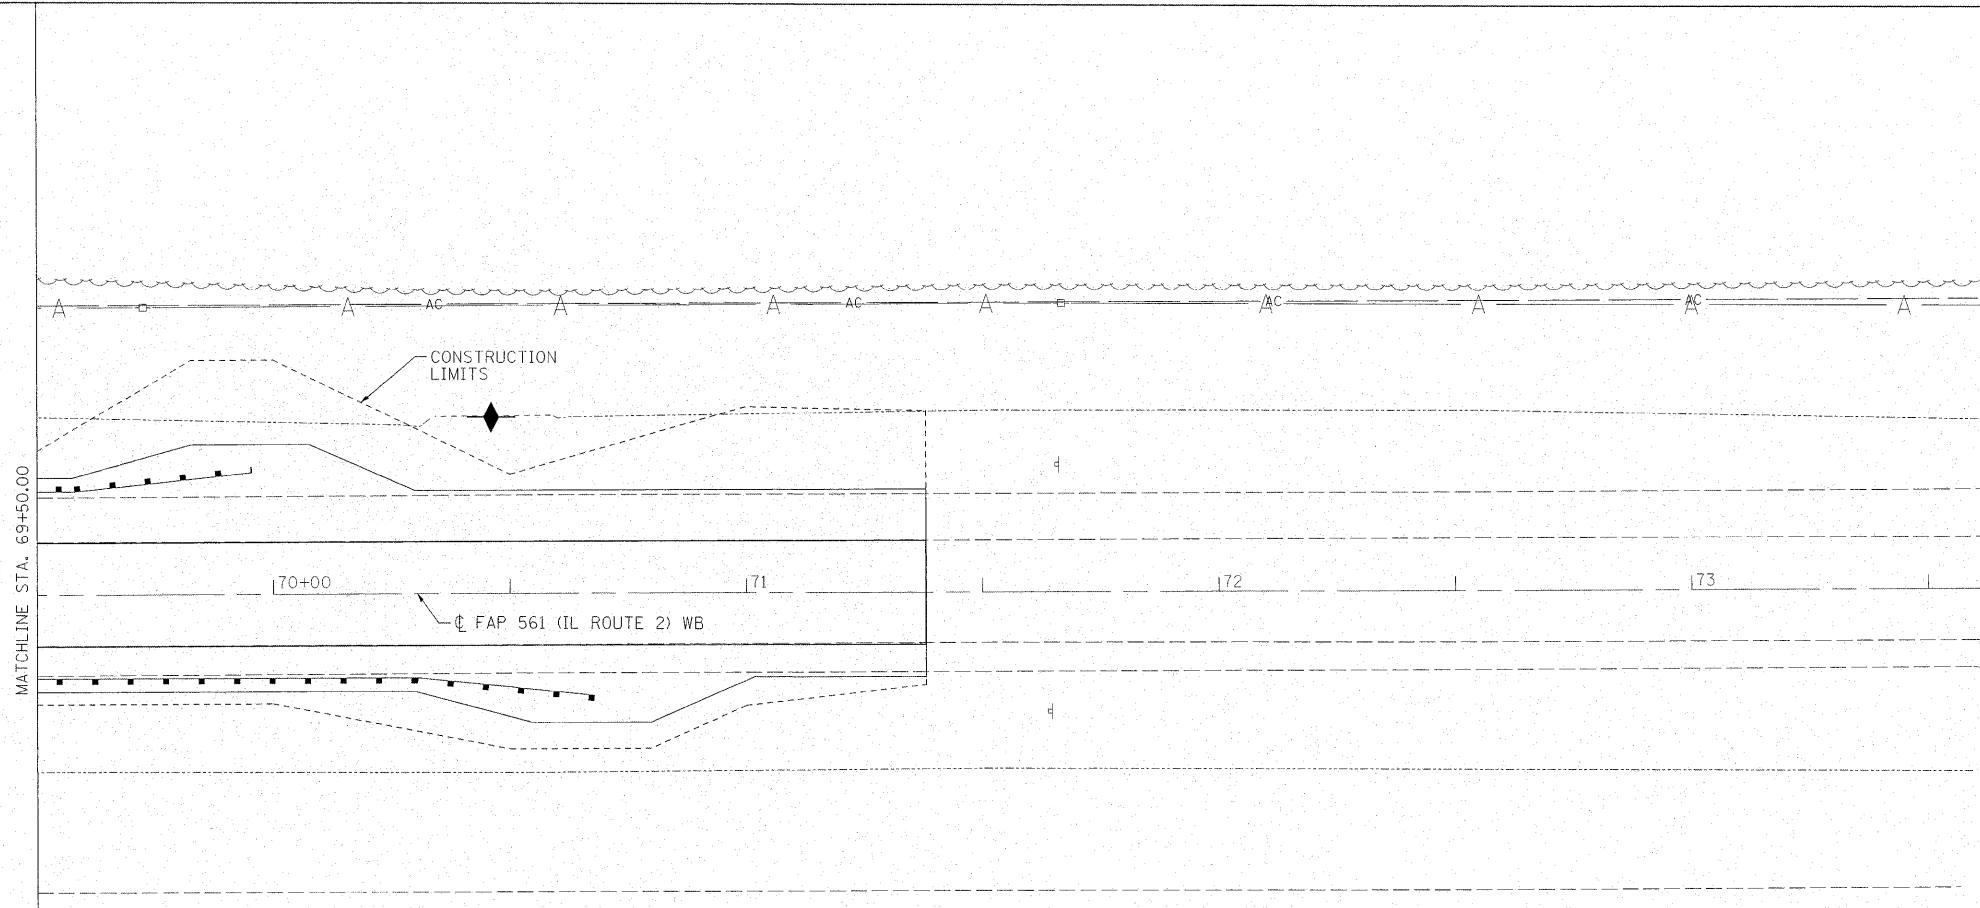


LEGEND

- PERIMETER EROSION BARRIER
- ◆ TEMPORARY DITCH CHECKS

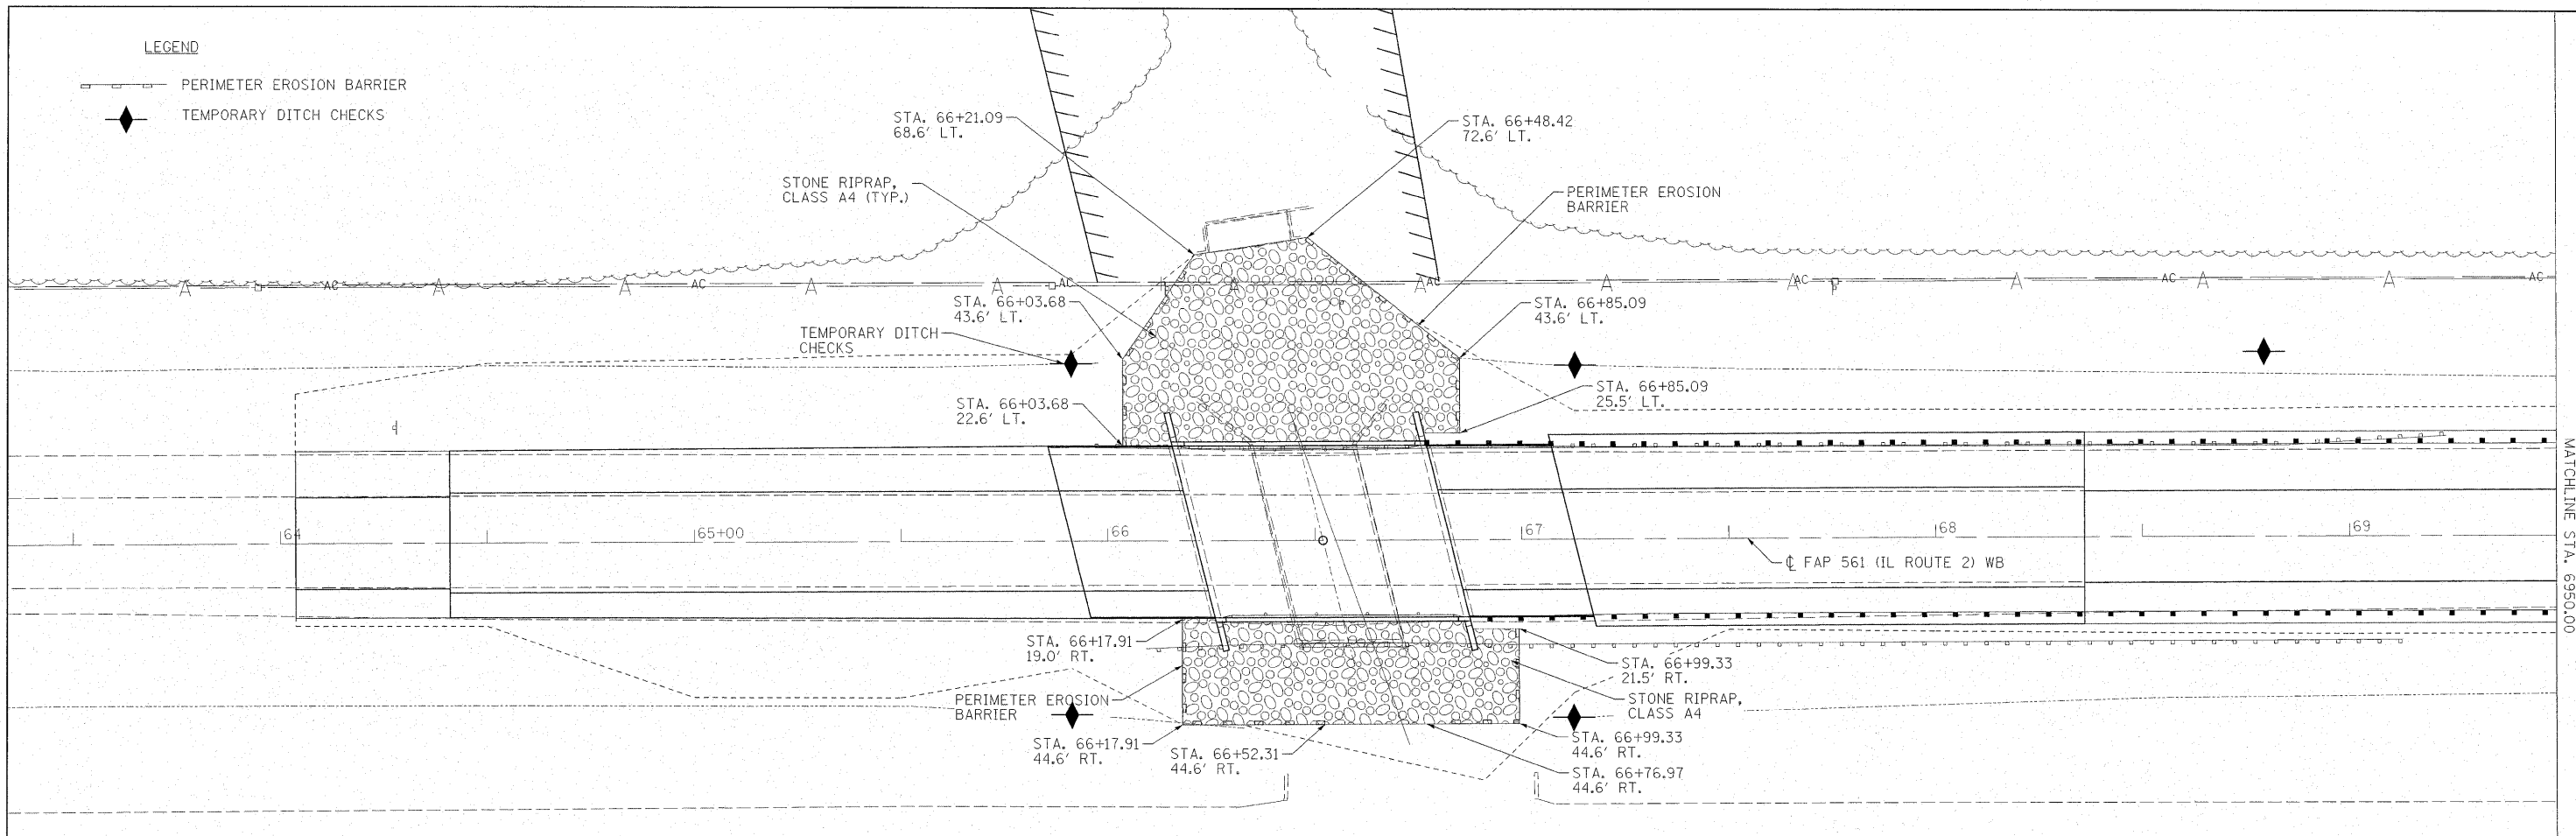

FILE NAME = #FILE#	USER NAME = #USER#	DESIGNED - JDS	REVISED -
		DRAWN - WLL	REVISED -
		CHECKED - GBM	REVISED -
		DATE -	REVISED -

**STATE OF ILLINOIS
DEPARTMENT OF TRANSPORTATION**

**IL ROUTE 2 WB (SN 052-0078)
EROSION CONTROL PLAN**

SCALE: SHEET NO. OF SHEETS STA. TO STA.

F.A.P. RTE.	SECTION	COUNTY	TOTAL SHEETS	SHEET NO.
561	31-1BR-1 & 31-1BR-2	LEE	92	17
FED. ROAD DIST. NO. ILLINOIS FED. AID PROJECT			CONTRACT NO. 64B05	