



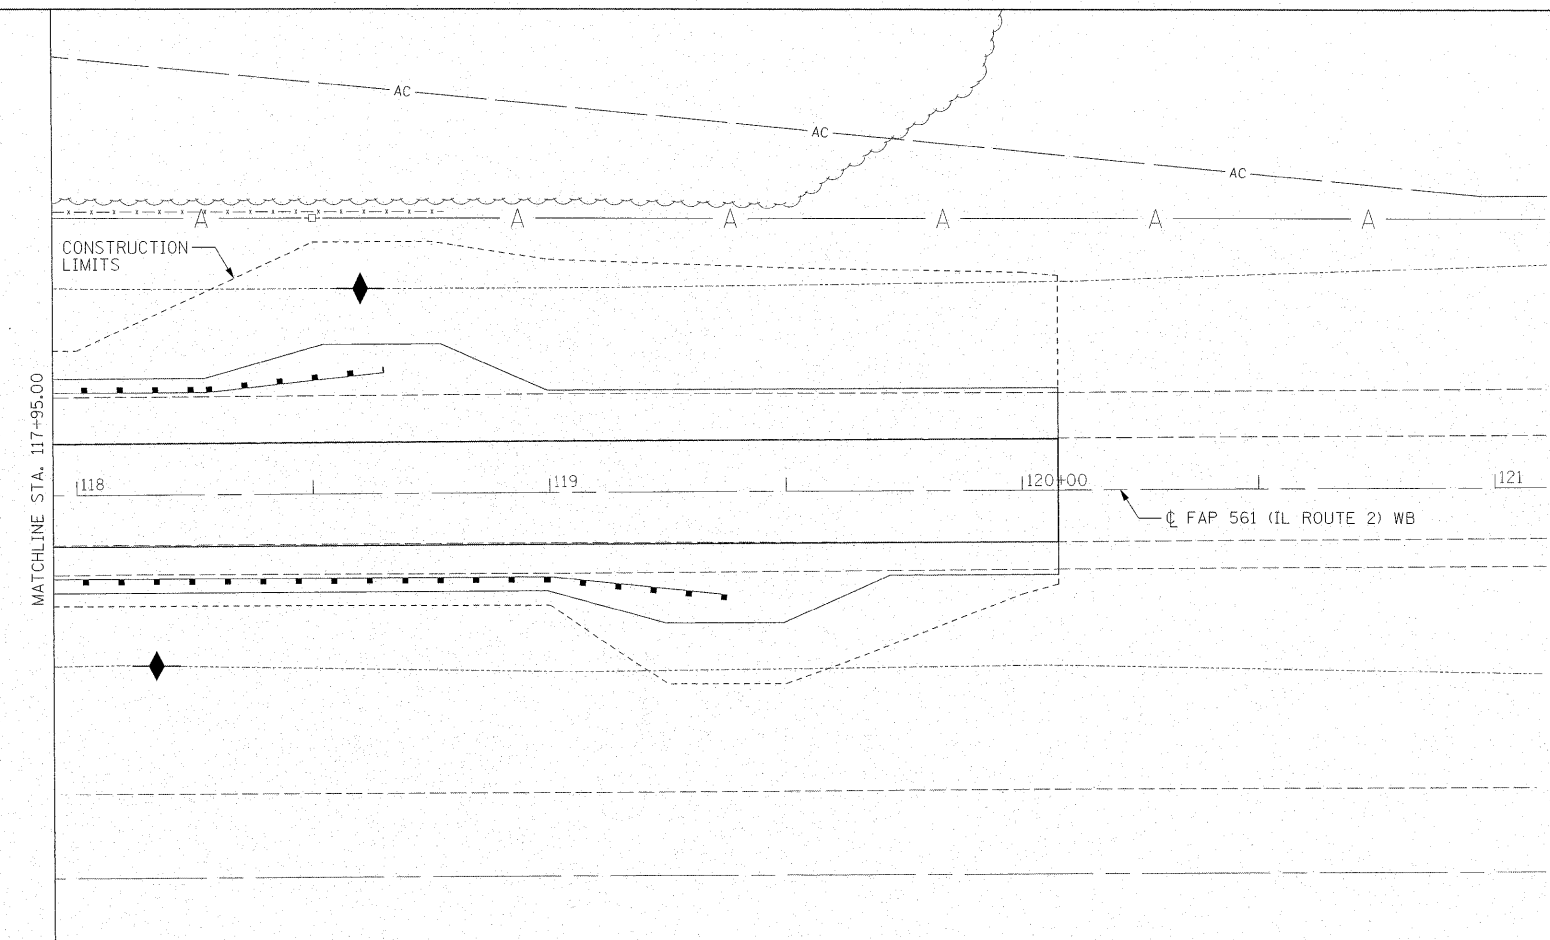

**LEGEND**

- PERIMETER EROSION BARRIER
- TEMPORARY DITCH CHECKS

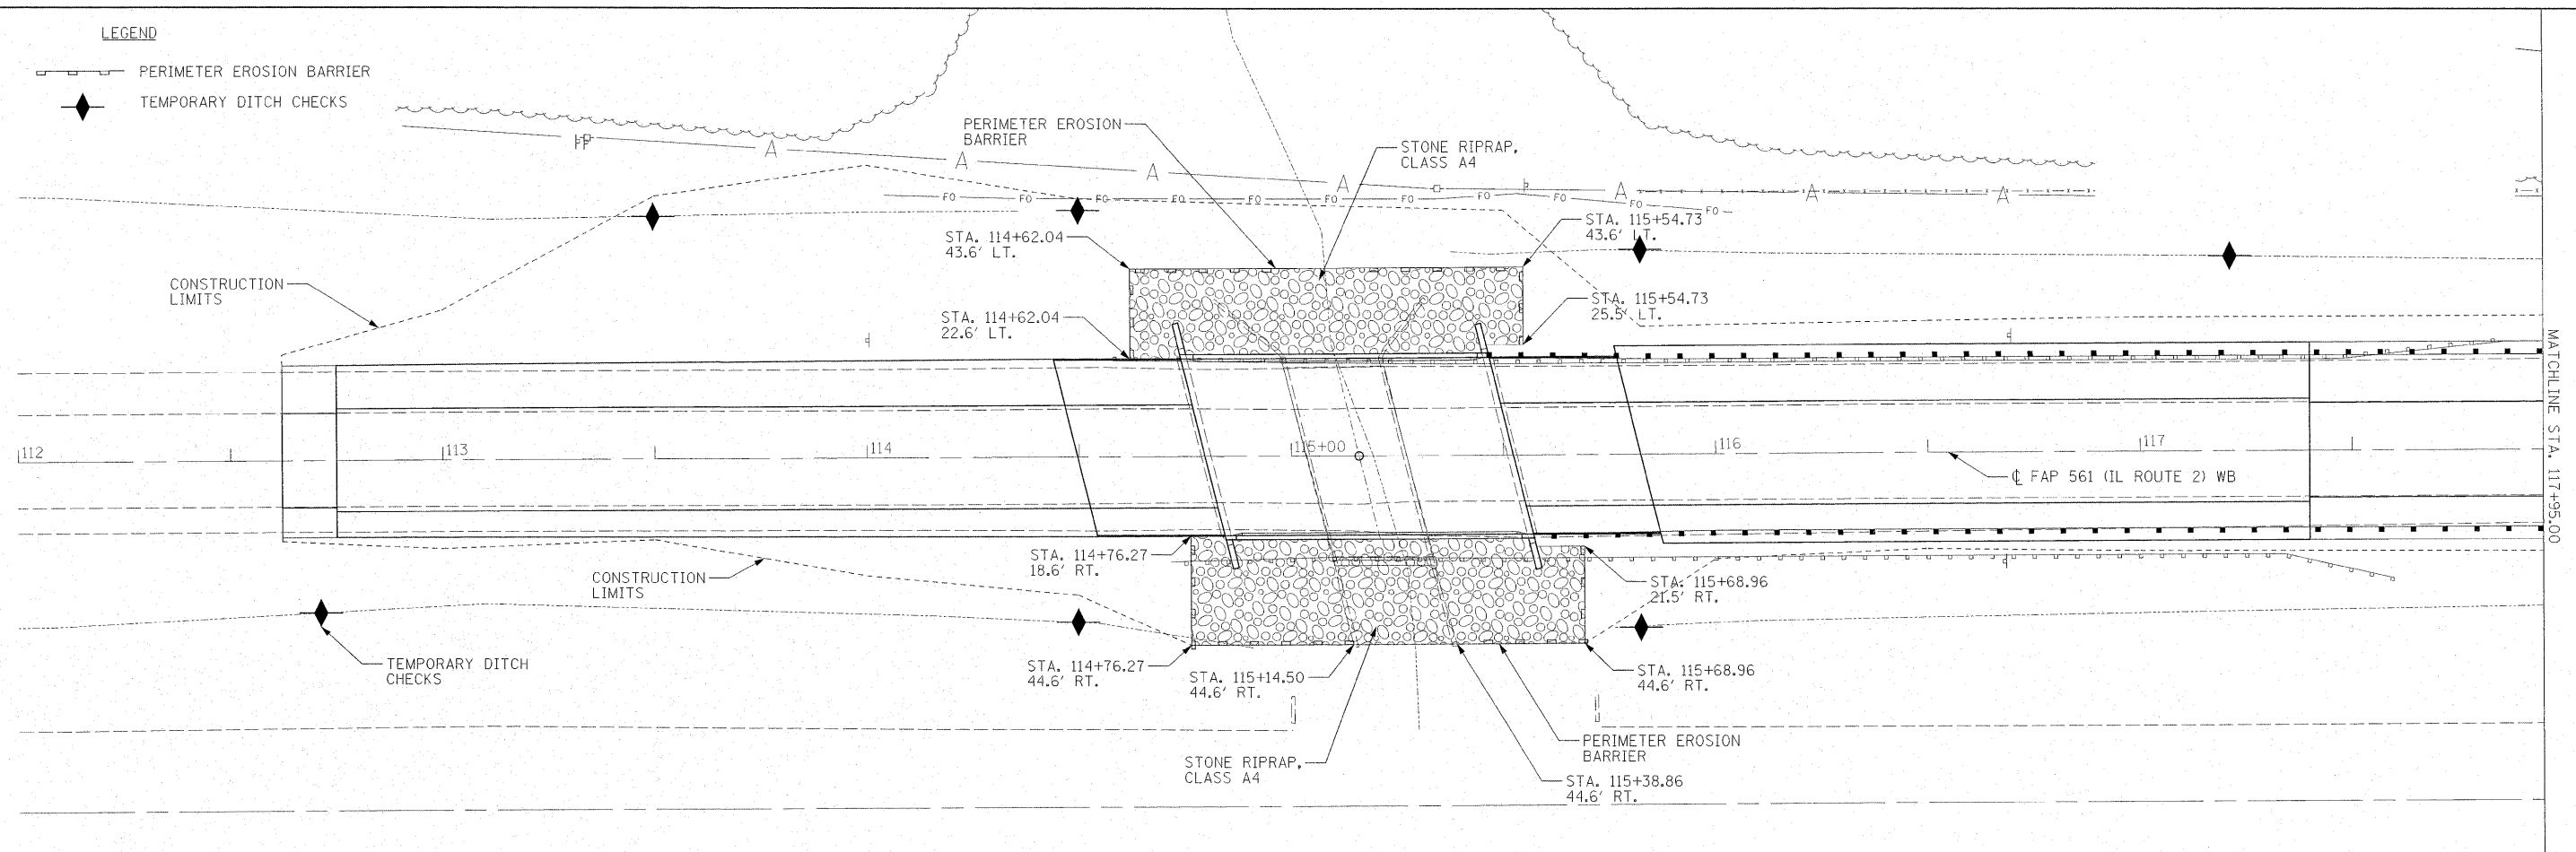

FILE NAME = #FILEL#	USER NAME = #USER#	DESIGNED - JDS	REVISED -	<b>STATE OF ILLINOIS DEPARTMENT OF TRANSPORTATION</b>	<b>IL ROUTE 2 WB (SN 052-0079) EROSION CONTROL PLAN</b>			F.A.P. RTE.	SECTION	COUNTY	TOTAL SHEETS	SHEET NO.
	PLOT SCALE = #SCALE#	DRAWN - WLL	REVISED -					561	31-IBR-1 & 31-IBR-2	LEE	92	18
	PLOT DATE = #DATE#	CHECKED - GBM	REVISED -					CONTRACT NO. 64B05				
				DATE -	REVISED -	SCALE:	SHEET NO. OF SHEETS	STA. TO STA.	FED. ROAD DIST. NO. ILLINOIS FED. AID PROJECT			