
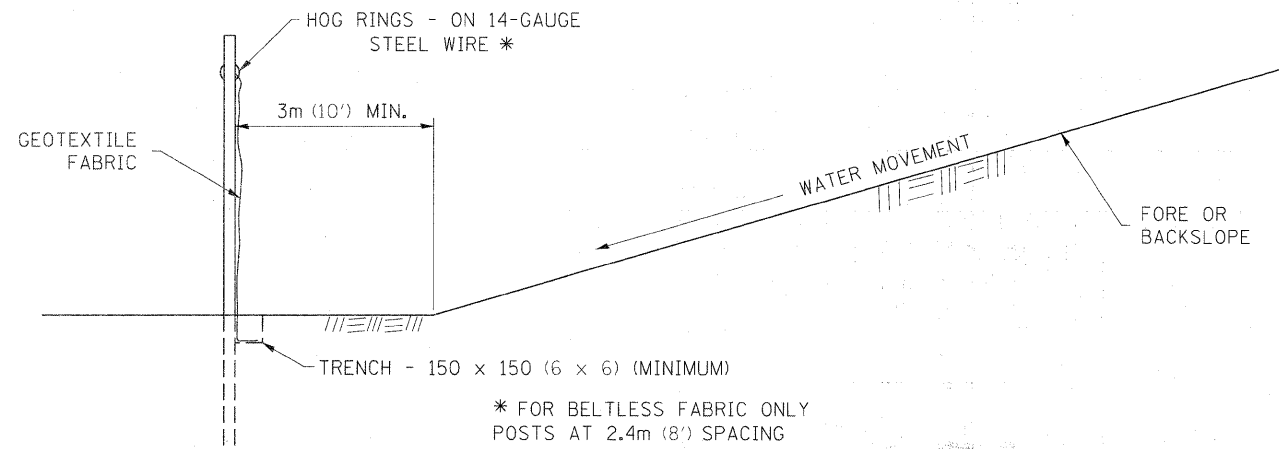


# EROSION CONTROL DETAILS FOR SILT FENCE

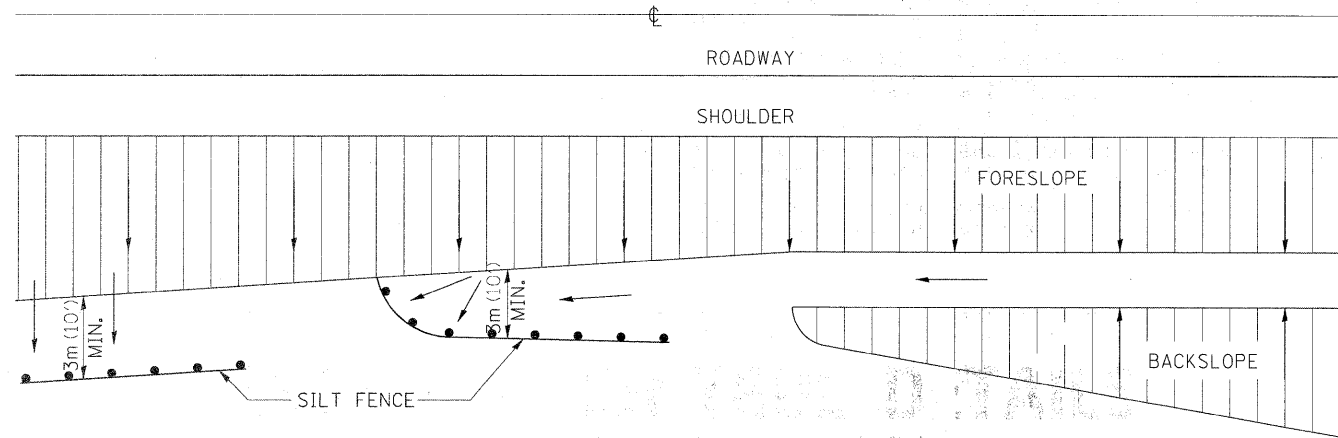


DETAILS OF SILT FENCE


ALL DIMENSIONS ARE IN MILLIMETERS (INCHES) UNLESS OTHERWISE NOTED.

REVISED - 10-22-01

# INFORMATIONAL WARNING SIGN (FOR NARROW TRAVEL LANES)

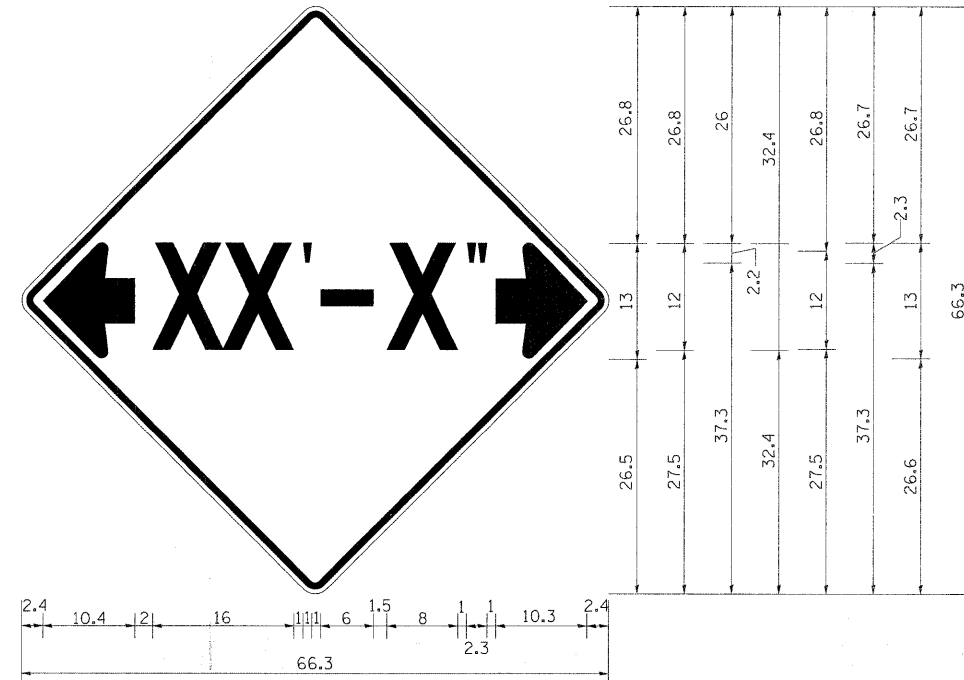

NOTES  
 W12-2 - Horizontal Clearance Sign  
 48.0" across sides, 1.9" Radius,  
 0.8" Border, 0.5" Indent, Black on  
 Orange; Standard Arrow Custom  
 10.4" X 8.1" 180° Black 11 Inch  
 D Series Lettering; Standard Arrow  
 Custom 10.4" X 8.1" 0°

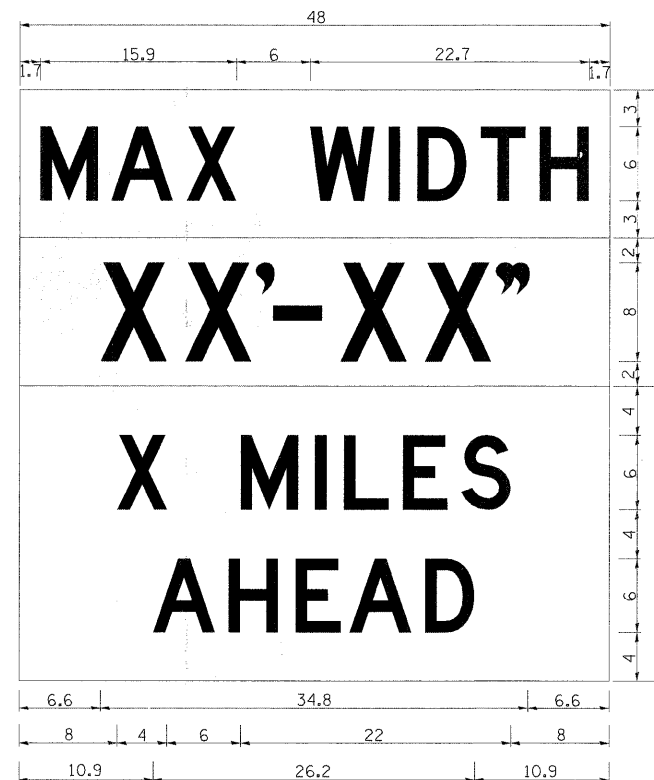

W12-I103 (Width is 80);  
 No border, Black on White;  
 [MAX WIDTH] D;  
  
 No border, Black on Orange;  
 [XX'-XX''] D;  
  
 No border, Black on White;  
 [X MILES] D; [AHEAD] D;

All work to furnish and install these signs shall be included in the cost of the Traffic Control Standards and shall not be paid for separately.

ALL DIMENSIONS ARE IN INCHES UNLESS OTHERWISE NOTED.

REVISED -	REGION 2 / DISTRICT 2 STANDARD	F.A.I. RTE.	SECTION	COUNTY	TOTAL SHEETS	SHEET NO.	
REVISED -		80	(81-1B) M-4	ROCK ISLAND	75	69	
REVISED -		CONTRACT NO. 64F31					
REVISED -		SCALE: 50:2000 1/4" = 1'	SHEET NO.	OF	SHEETS	STA.	TO STA.