


F.A.I. RTE.	SECTION	COUNTY	TOTAL SHEETS	SHEET NO.
55		MCLEAN	310	100
FED. ROAD DIST. NO. ILLINOIS		FED. AID PROJECT		
• (57-4IR, HBY, HBR, (57-4VBIDM CONTRACT #70757				

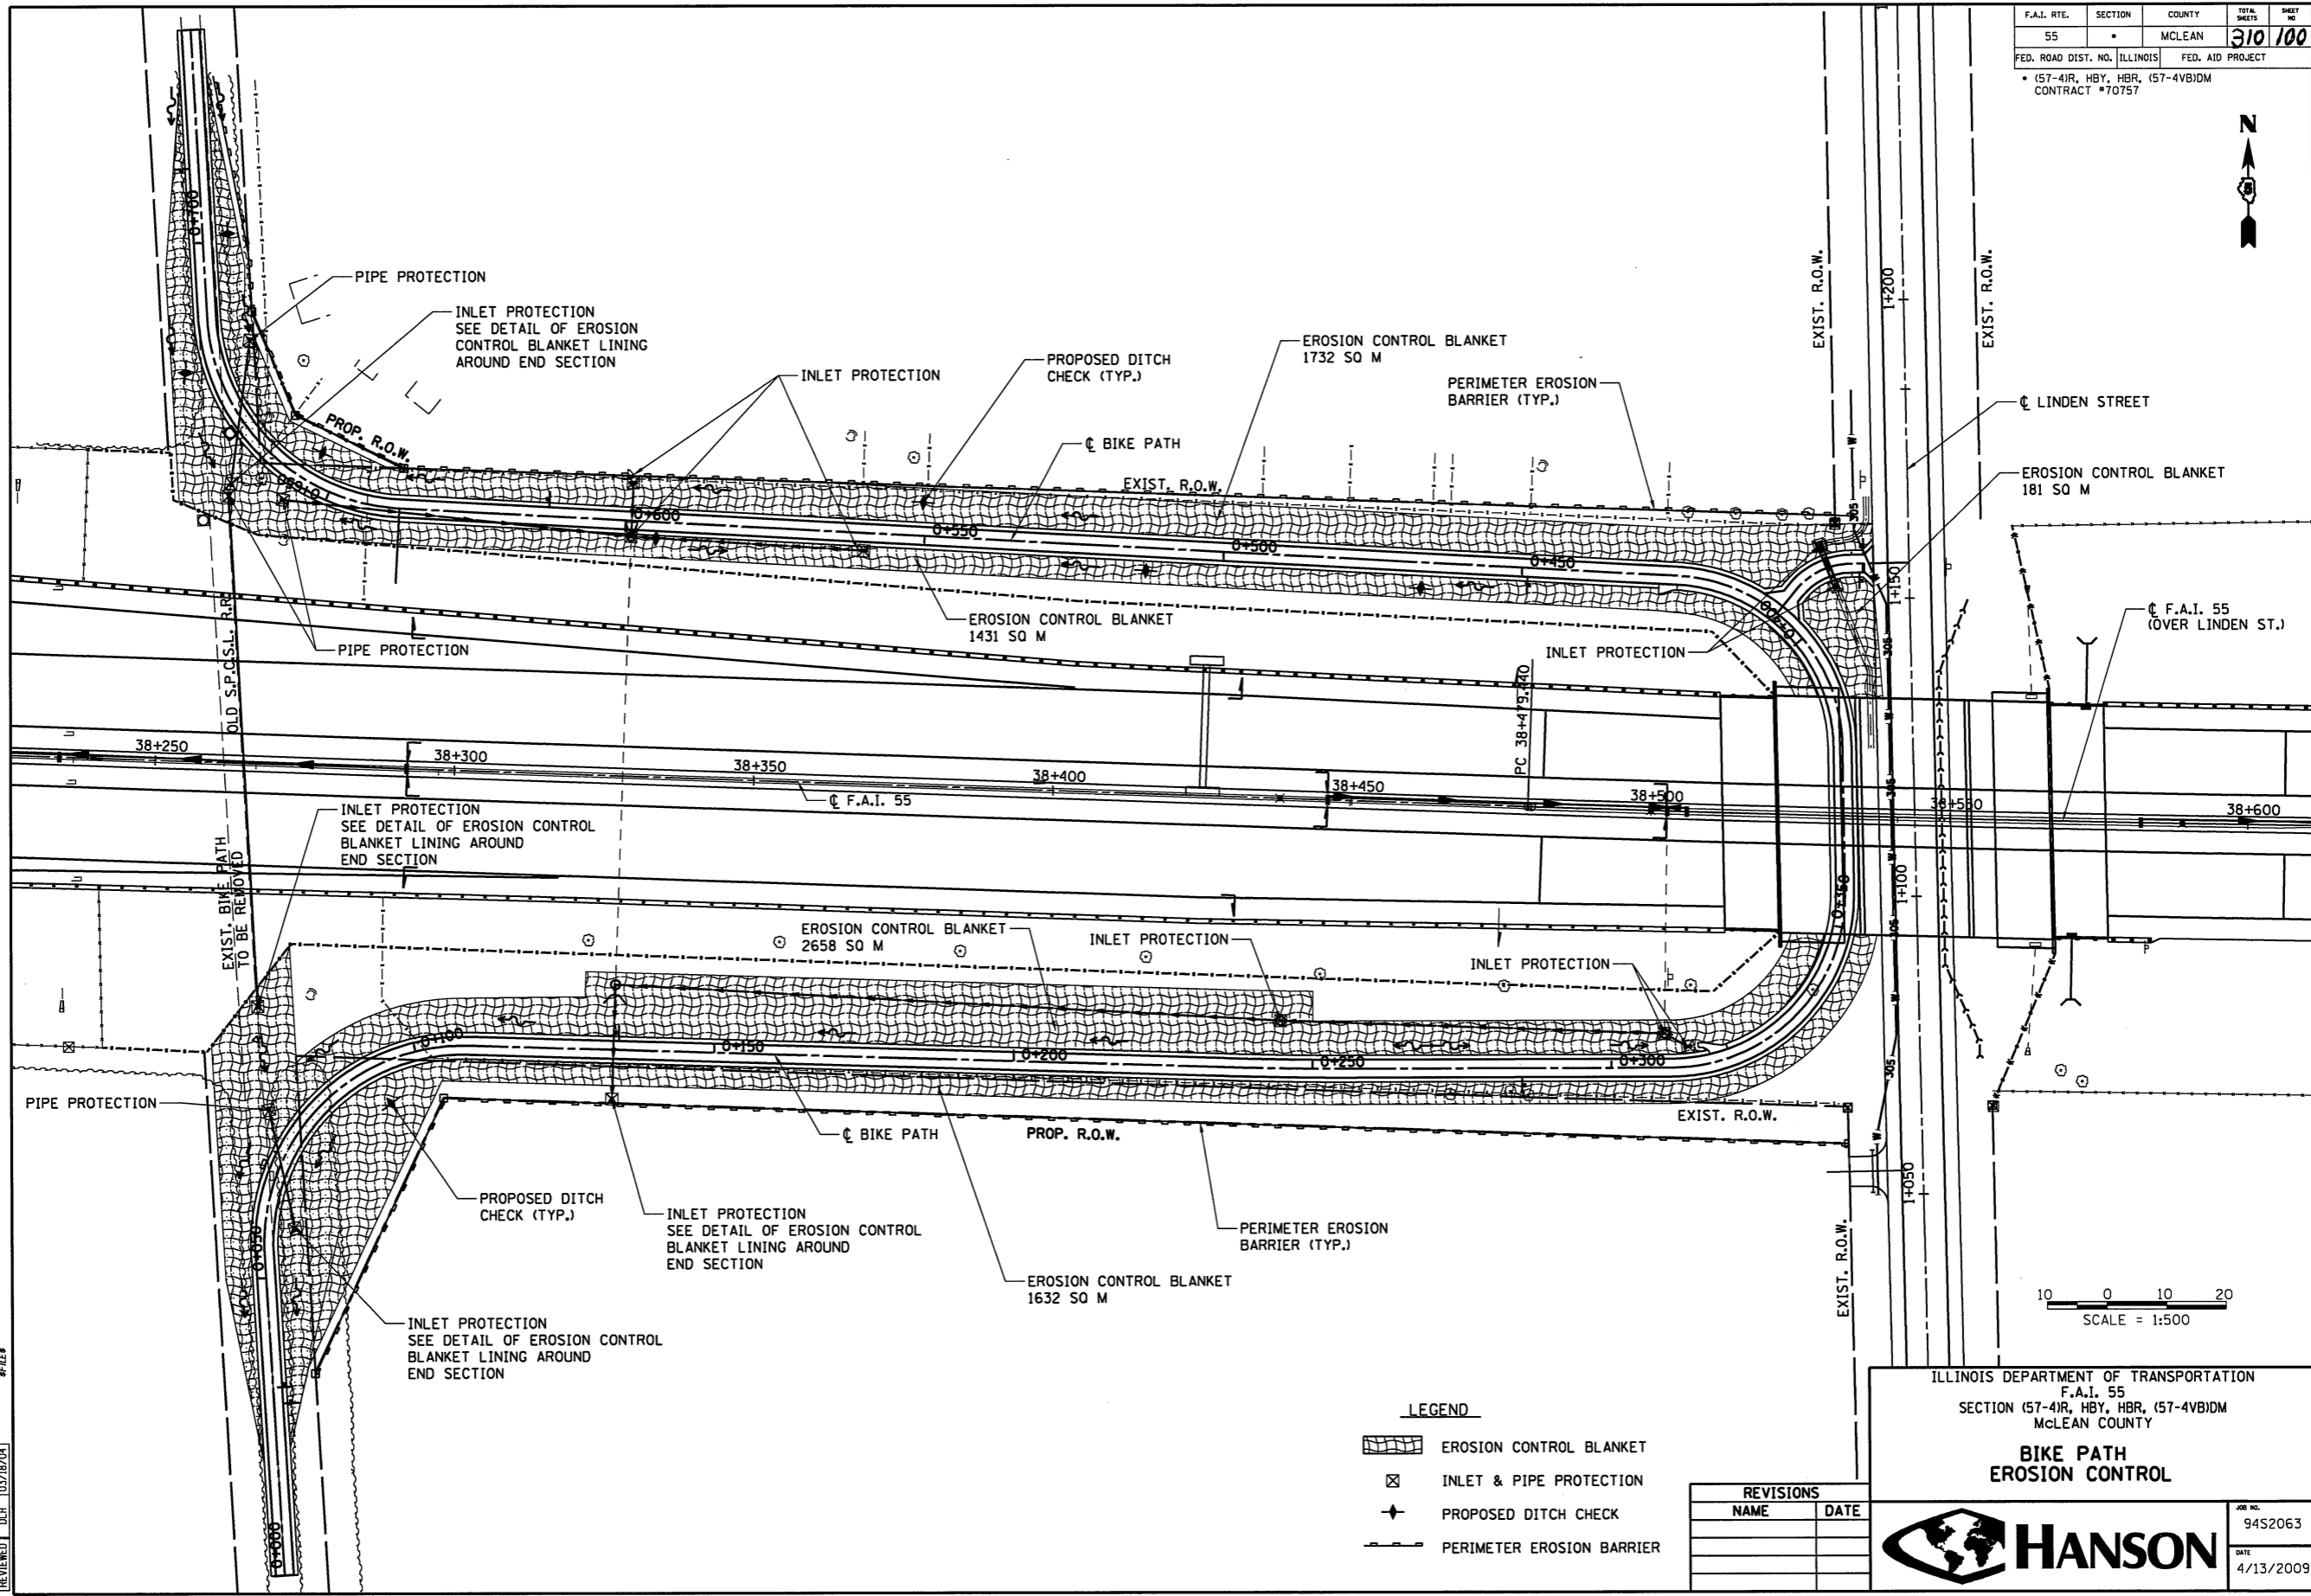

4/13/2009 #FILE*

LAYOUT	JJH	07/06/09
DRAWN	JJH	03/05/04
REVIEWED	DLH	03/18/04

LEGEND

	EROSION CONTROL BLANKET
	INLET & PIPE PROTECTION
	PROPOSED DITCH CHECK
	PERIMETER EROSION BARRIER

REVISIONS	
NAME	DATE

ILLINOIS DEPARTMENT OF TRANSPORTATION
 F.A.I. 55
 SECTION (57-4IR, HBY, HBR, (57-4VBIDM
 MCLEAN COUNTY

**BIKE PATH
 EROSION CONTROL**

JOB NO.	94S2063
DATE	4/13/2009