


**EAST INTERIOR WALL (SECTION D-D)**  
(Looking Northeast)

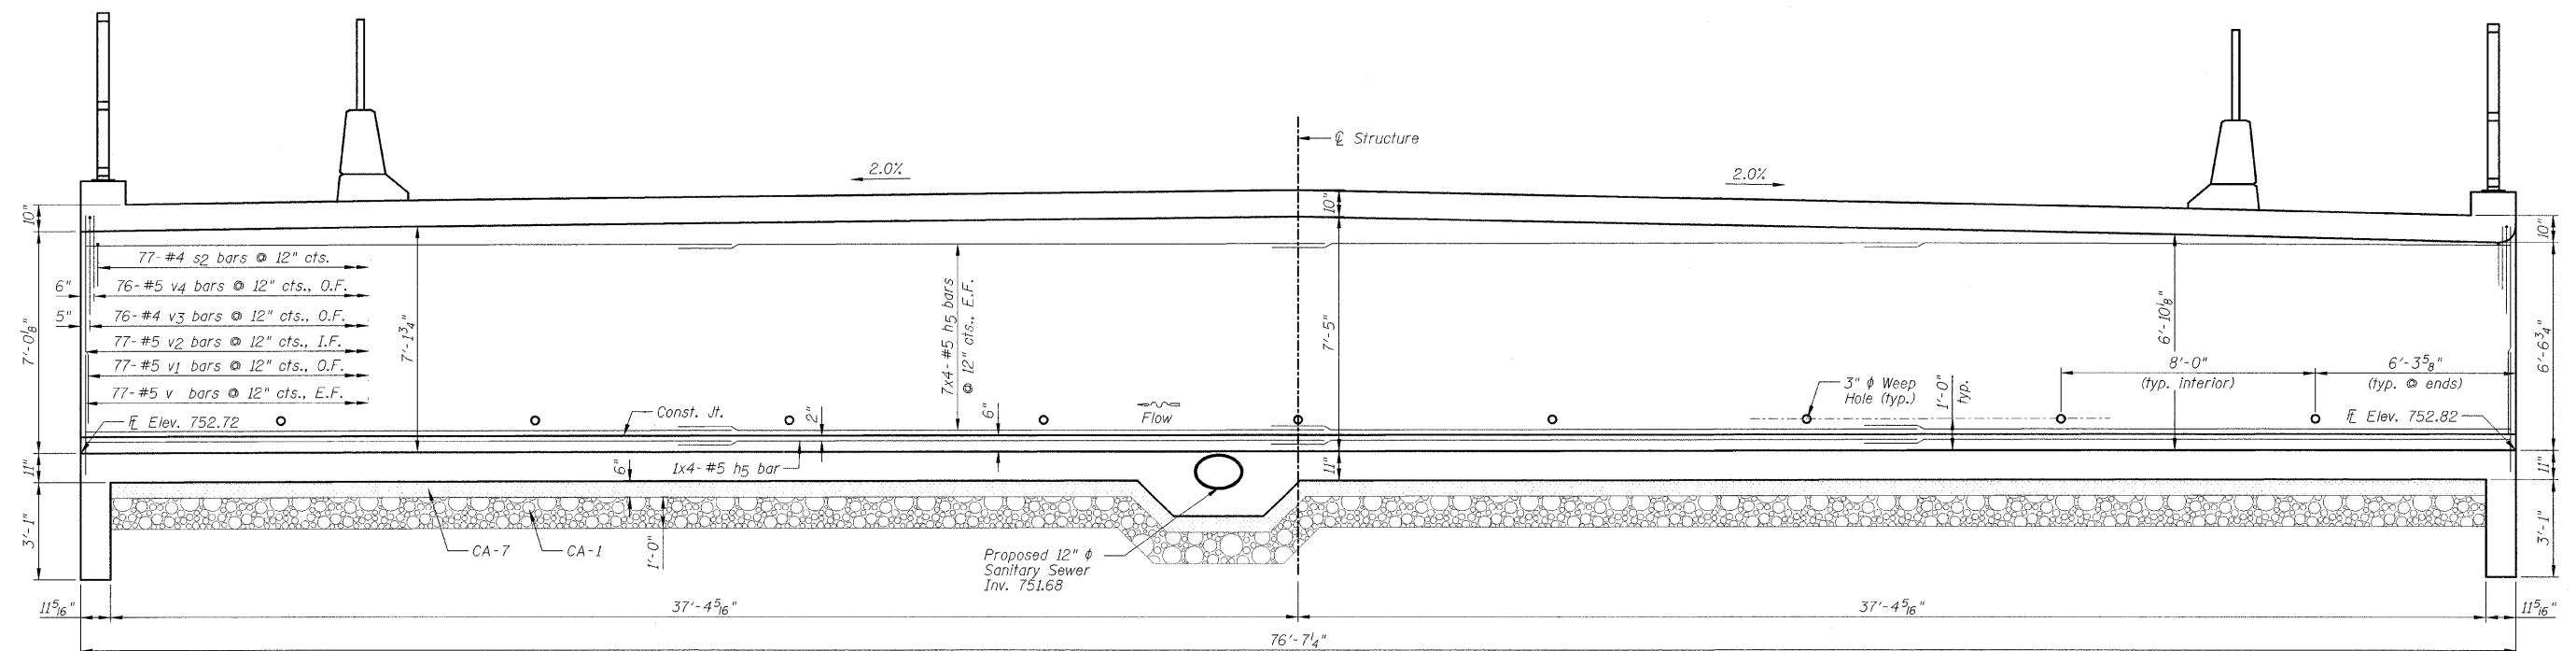

**EAST EXTERIOR WALL (SECTION E-E)**  
(Looking Northeast)

**NOTES:**

- 1.) See Sheet C4 for location of sections.
- 2.) Steel reinforcement in slabs not shown for clarity.

|                   |           |
|-------------------|-----------|
| DESIGNED - SDH    | REVISED - |
| DRAWN - JWK       | REVISED - |
| CHECKED - MSW     | REVISED - |
| DATE - 07/22/2009 | REVISED - |

**TOWN OF NORMAL**

**CULVERT WALL SECTIONS**

**VIRGINIA AVENUE OVER SUGAR CREEK  
SECTION 04-00226-00-BR  
MCLEAN COUNTY**

|   |                |                    |              |           |
|---|----------------|--------------------|--------------|-----------|
| F.A.U.  | SECTION        | COUNTY             | TOTAL SHEETS | SHEET NO. |
| 6366  | 04-00226-00-BR | MCLEAN             | 52           | 29        |
| S.N. 057-7834                                   |                | CONTRACT NO. 91416 |              |           |
| FED. ROAD DIST. NO. [ILLINOIS] FED. AID PROJECT |                |                    |              |           |

FARNSWORTH GROUP, INC.

CONSULTING ENGINEERS - 2709 MCGRAW DRIVE BLOOMINGTON, ILLINOIS 61704 (309) 663-8435 / (309) 663-1571 FAX

24-6082