

ROUTE NO.	SECTION	CITY	TOTAL SHEETS	SHEET NO.
FAU 7467	99-00021-00-RP	MT. ZION	36	11
FED. ROAD DIST. NO.	ILLINOIS PROJECT			




CONTRACT NUMBER 95603
PROJECT ARA-5169 (043)

REVISIONS	NO.	DATE	BY
	1	8-21-04	MHP

BRIDGEB & ASSOCIATES, INC.
 Consulting Engineers
 1111 SOUTH TAYLORVILLE ROAD
 DECATUR ILLINOIS
 Illinois License 184-001285

DESIGNED	SCALE
MHP	40' 1" = 2'
DRAWN	DATE
Les Jenkins	July 2003
FIELD BOOK	JOB NO.
122	08-0144

VILLAGE OF MT. ZION, ILLINOIS
FLETCHER PARK BOULEVARD / BRAVES PARKWAY
ROADWAY PLAN AND PROFILE
 STATION 138+50.00 TO 140+11.39

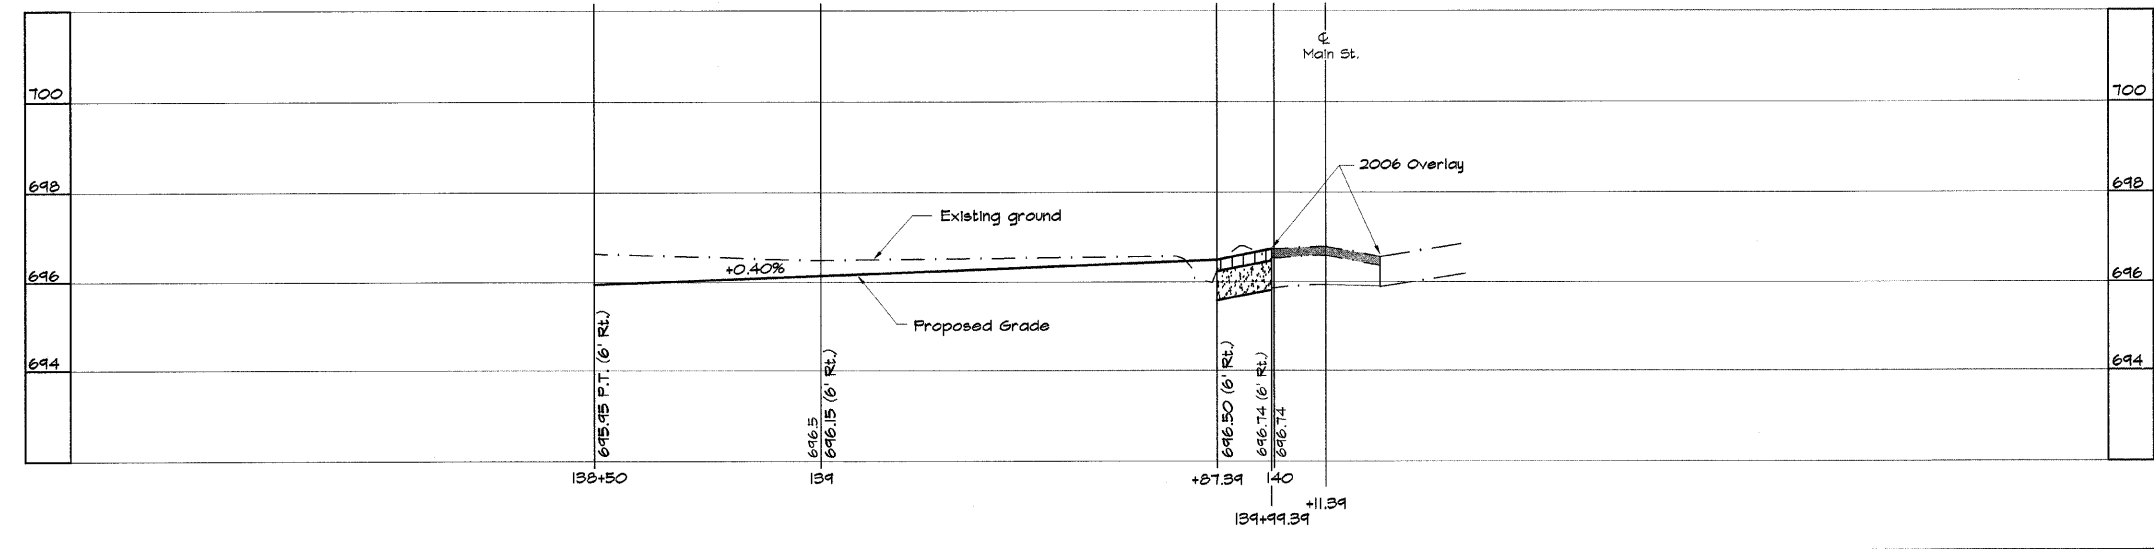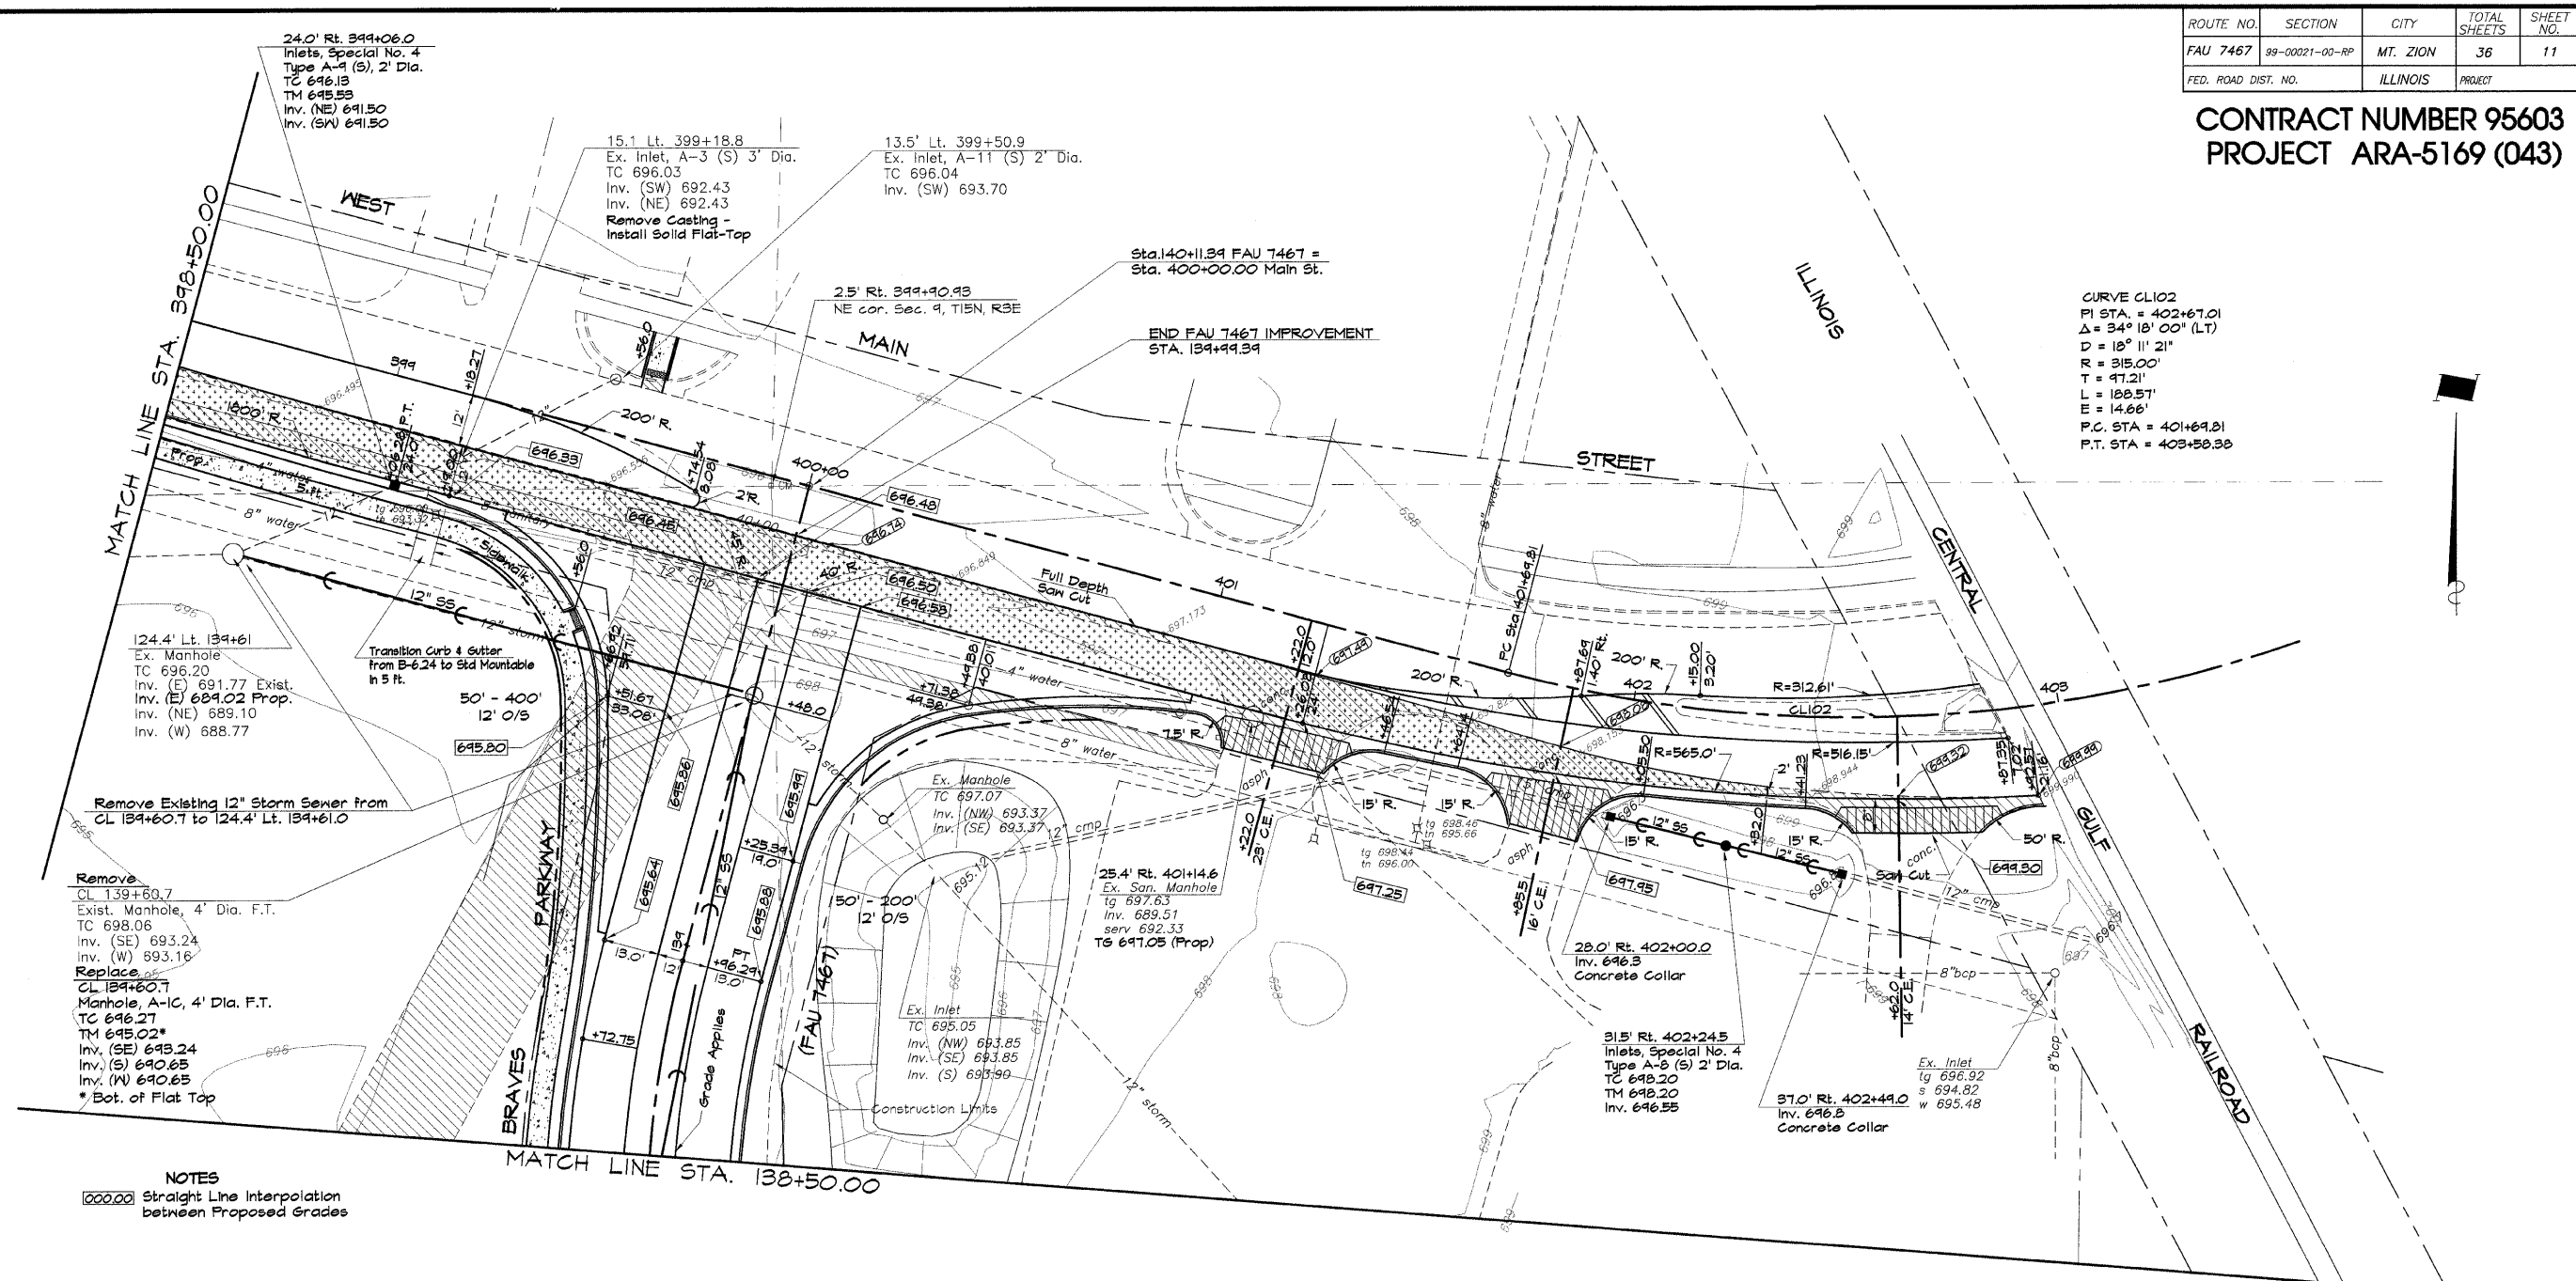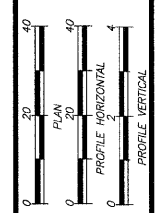

NOTES
 (000.00) Straight Line Interpolation between Proposed Grades