

ROUTE NO.	SECTION	CITY	TOTAL SHEETS	SHEET NO.
FAU 7467	99-00021-00-RP	MT. ZION	36	15
FED. ROAD DIST. NO.	ILLINOIS		PROJECT	




CONTRACT NUMBER 95603
PROJECT ARA-5169 (043)

REVISIONS	
NO.	DATE
1	8-21-04

BAINBRIDGE & ASSOCIATES, INC.
 Consulting Engineers
 MILWAUKEE SOUTH TAYLORVILLE ROAD
 DECATUR ILLINOIS
 Illinois License 104-001285

DESIGNED	SCALE
MHP	Hor. 1" = 20'
DATE	Ver. 1" = 5'
Les Jenkins	DATE
FIELD BOOK	July 2008
122	JOB NO.
	08-044

VILLAGE OF MT. ZION, ILLINOIS
FLETCHER PARK BOULEVARD / BRAVES PARKWAY
STORM SEWER - PLAN AND PROFILE

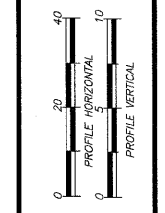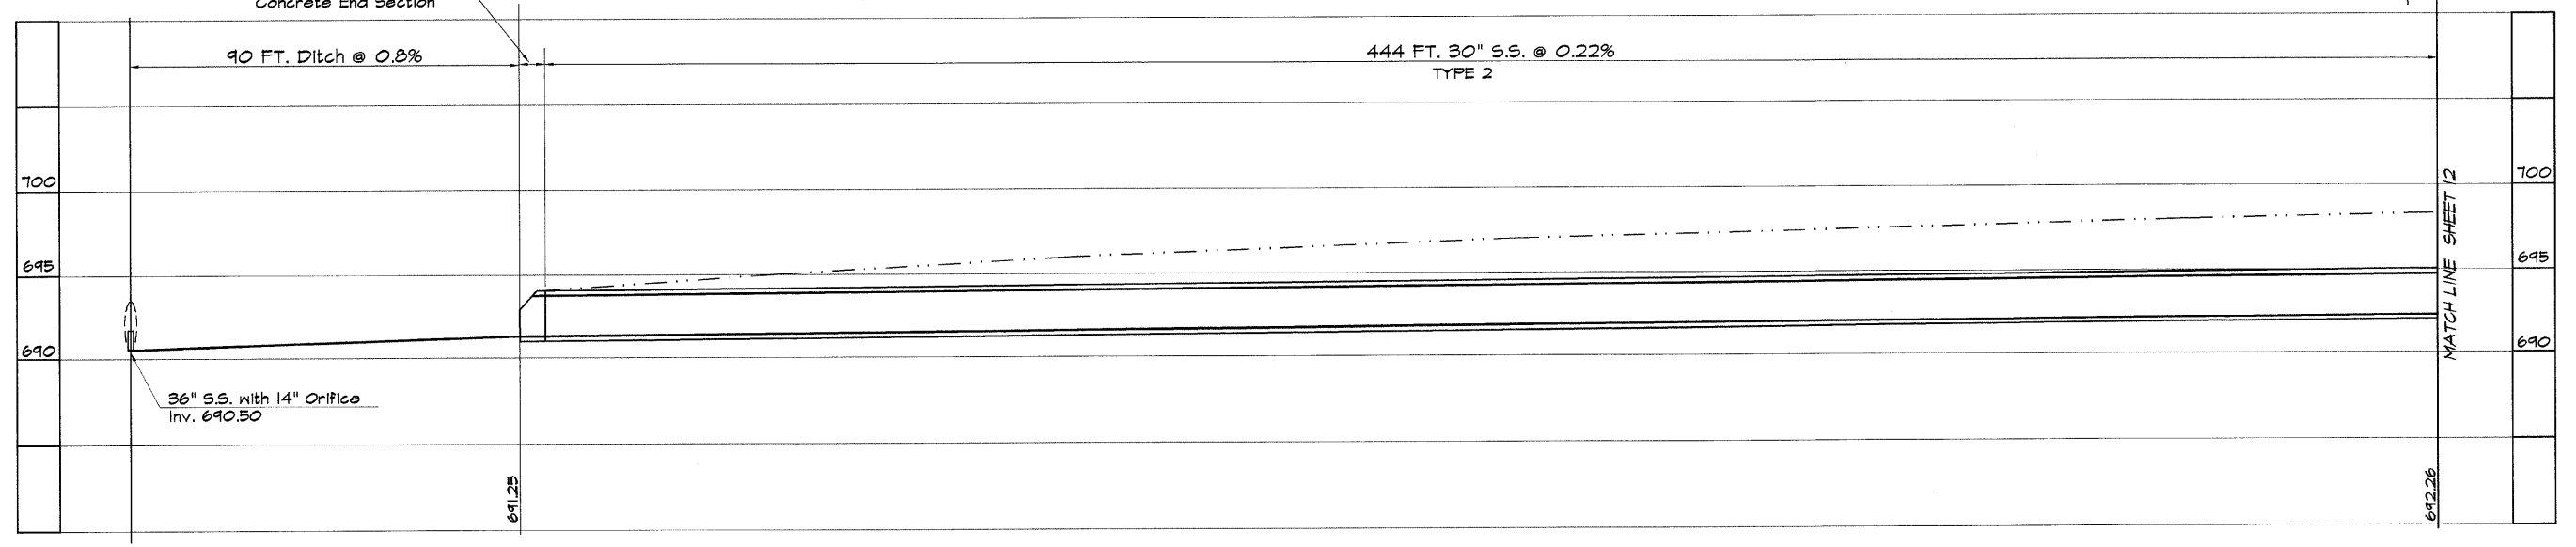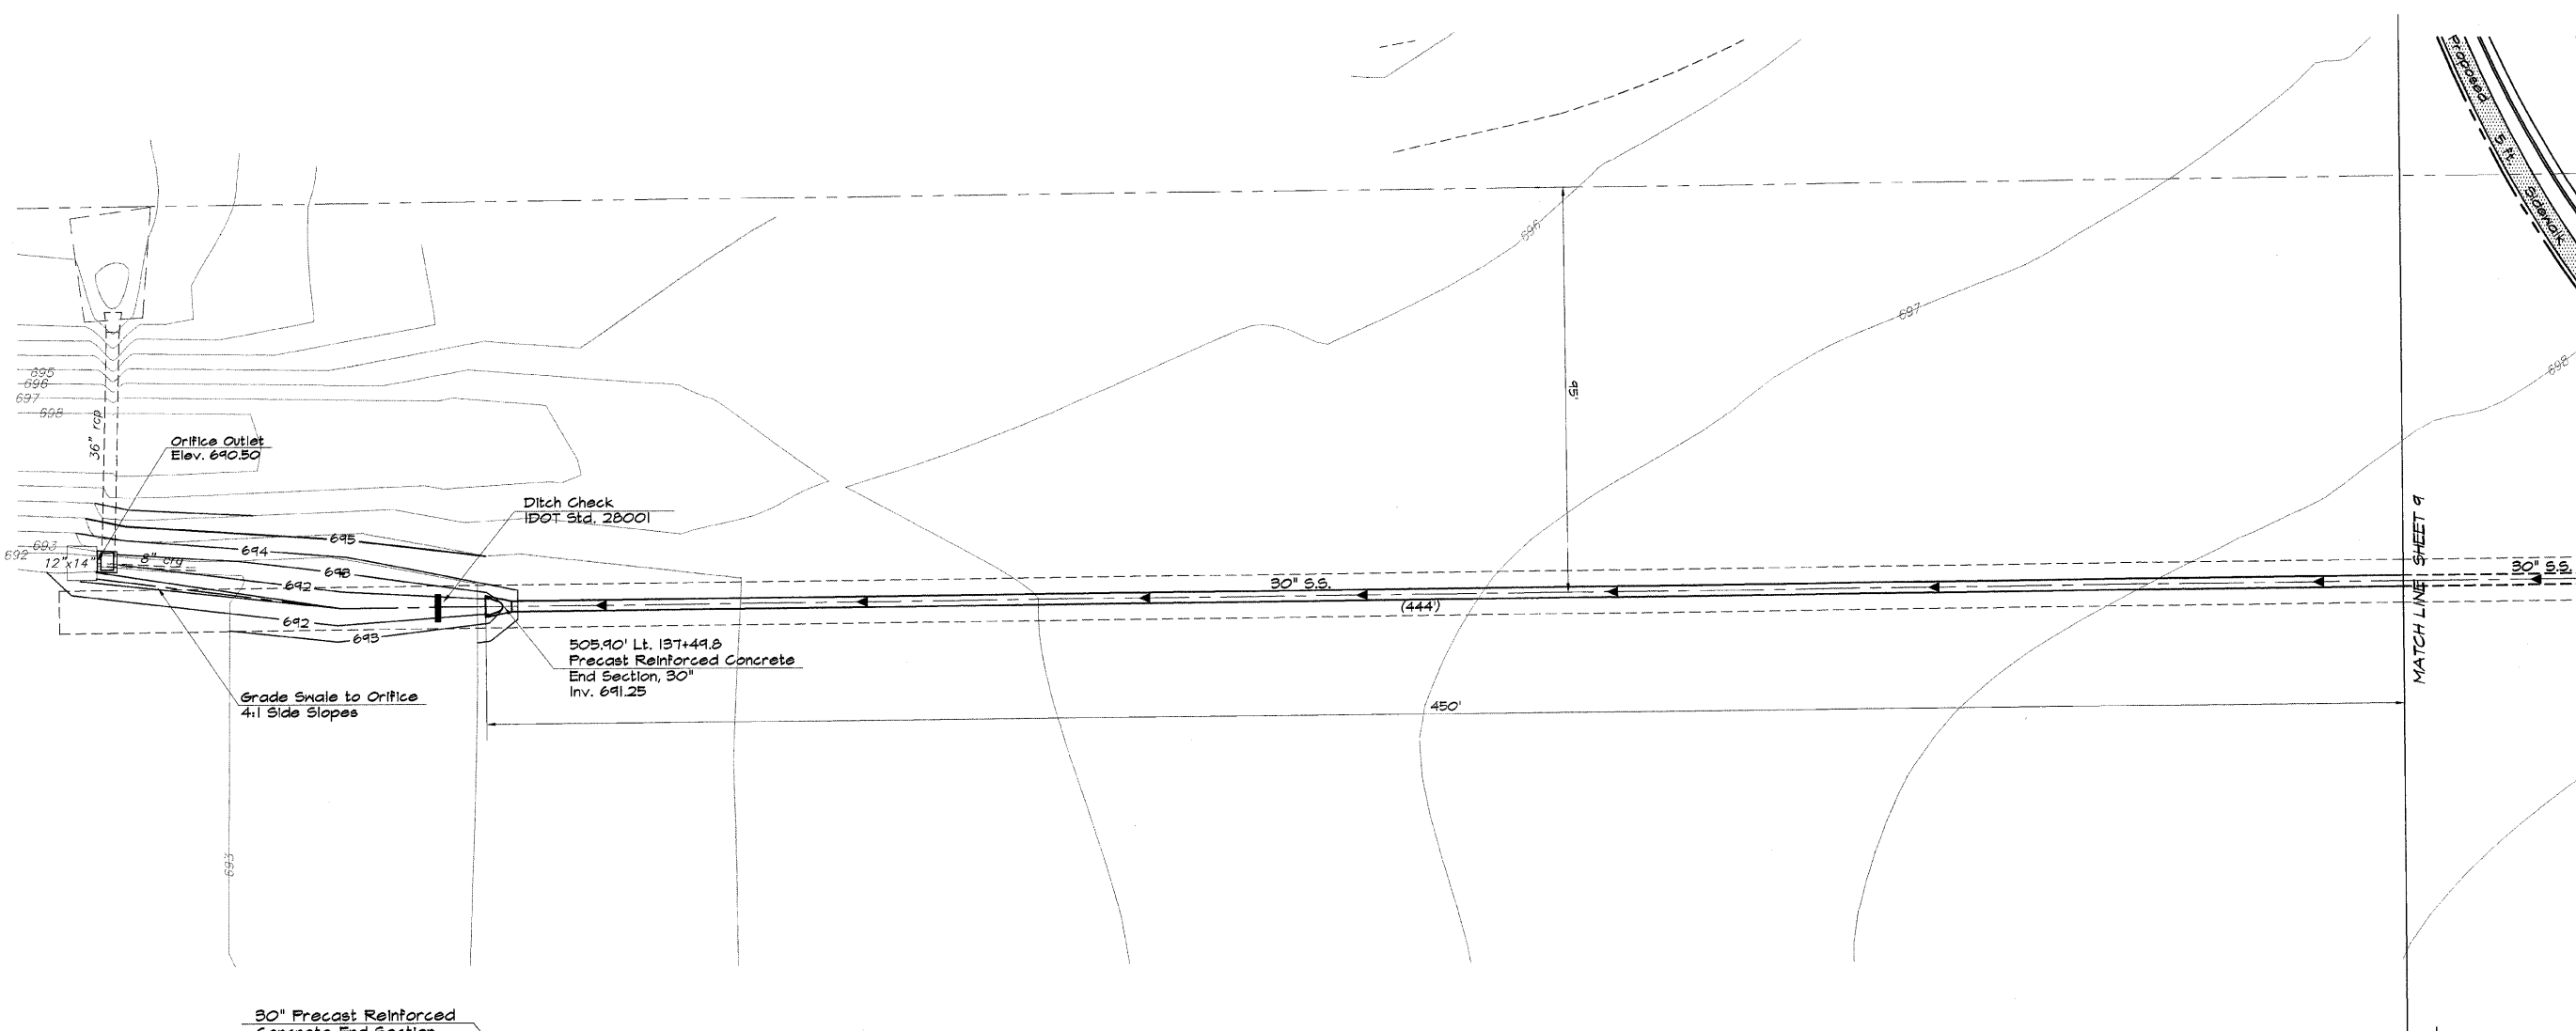

SHEET NO.
15
 OF
 36