

F.A.U. ROUTE	SECTION	COUNTY	TOTAL SHEETS	SHEET NO.
9167	05-00207-00-PV	ST. CLAIR	89	1
CONTRACT NO. 97342		FEDERAL AID PROJECT		

INDEX OF SHEETS

SHEET NO.	ITEM
1	COVER SHEET
2	GENERAL NOTES
3-4	SUMMARY OF QUANTITIES
5-8	TYPICAL SECTIONS
9-10	SCHEDULES
11-17	PLAN & PROFILE SHEETS
18	TRAFFIC CONTROL PLAN
19-21	EROSION CONTROL PLAN
22-28	STORM SEWER PLAN & PROFILE
29-31	RIGHT OF WAY PLAN
32-36	INTERSECTION DETAILS
37-40	PAVEMENT MARKING PLAN
41-45	TRAFFIC SIGNAL PLAN
46-47	CONSTRUCTION DETAILS
48-89	CROSS SECTIONS

STATE OF ILLINOIS DEPARTMENT OF TRANSPORTATION PLANS FOR PROPOSED

**FAU ROUTE 9167
17TH STREET RECONSTRUCTION
SECTION: 05-00207-00-PV
PROJECT: M-HPP-0162(007)**


**JOB: C-98-376-06
CITY OF BELLEVILLE
ST. CLAIR COUNTY**

STANDARDS

000001-05	604011-04	720006-02
280001-04	604036-02	720016-02
420001-07	604051-03	729001-01
420501-04	604091-02	780001-02
424001-05	606001-04	781001-03
482001-02	664001-02	805001-01
542301-02	701301-03	814001-02
542606-01	701311-03	814006-02
602301-02	701326-03	873001-02
602306-02	701501-05	877001-04
602401-02	701502-03	878001-07
602601-02	701701-06	880006-01
602701-02	701801-04	886001-01
604001-03	701901-01	886006-01
604006-04	720001-01	BLR 14-10

DESIGN DESIGNATION


F.A.U. 9167 (17TH STREET)	MINOR ARTERIAL ADT 8900 (2028) DESIGN SPEED = 30 MPH
F.A.U. 9251 (IL RTE 13)	MINOR ARTERIAL ADT 12500 (2028) DESIGN SPEED = 35 MPH
F.A.U. 9182 (W. MAIN ST)	MINOR ARTERIAL ADT 14400 (2028) DESIGN SPEED = 30 MPH

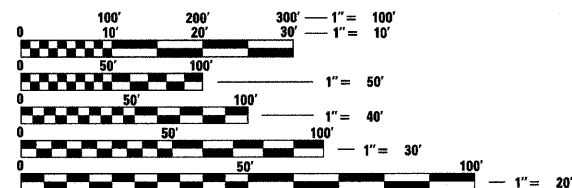

FULL SIZE PLANS HAVE BEEN PREPARED USING STANDARD ENGINEERING SCALES. REDUCED SIZED PLANS WILL NOT CONFORM TO STANDARD SCALES. IN MAKING MEASUREMENTS ON REDUCED PLANS, THE ABOVE SCALES MAY BE USED.

J.U.L.I.E.
JOINT UTILITY LOCATION INFORMATION FOR EXCAVATION
1-800-892-0123


SCALE IN FEET	
PLAN	1"=20'
PROFILE	1"=20' HORZ. 1"=5' VERT.
CROSS SECTIONS	1"=10' HORZ. 1"=5' VERT.

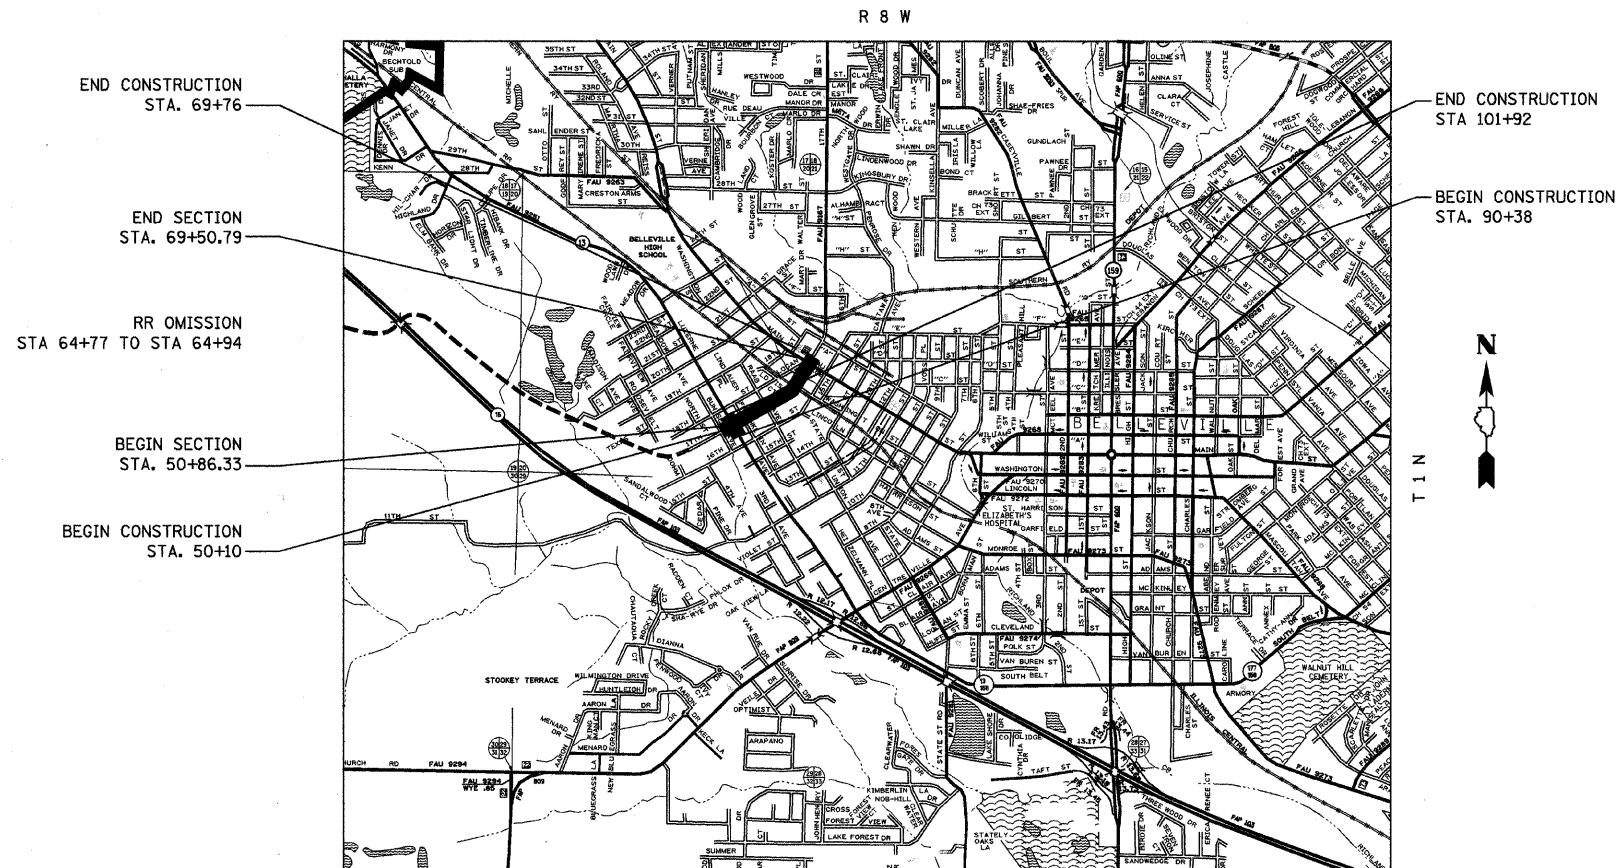

LOCATION MAP

SCALE 1"=1600'

GROSS LENGTH = 1966' + 1154' = 3120'
RAILROAD OMISSION = 17'
NET LENGTH = 1949' + 1154' = 3103'

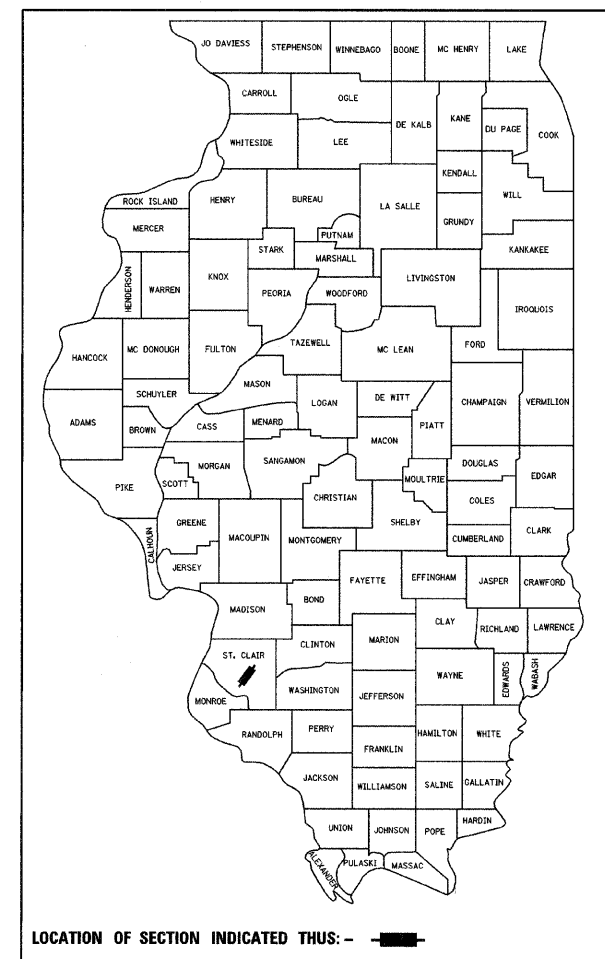

T 1 N



EXPIRES 11/30/09

ILLINOIS DEPARTMENT OF TRANSPORTATION	
APPROVED <u>Sept. 4</u> 2009	<u>Mark W. Eckert</u> MARK W. ECKERT MAYOR OF BELLEVILLE
PASSED <u>9/15</u> 2009	<u>[Signature]</u> DISTRICT 8 ENGINEER OF LOCAL ROADS & STREETS
RELEASED FOR BID BASED ON LIMITED REVIEW <u>9/15</u> 2009	<u>Alan J. Goepfert</u> DEPUTY DIRECTOR OF HIGHWAYS, REGION FIVE ENGINEER

ALAN J. GOEPFERT
P.E. NO. 062-52899
DATE: 9/13/09

