


| | |
|------------|-----------|
| DATE | BY |
| | |
| SURVEYED | PLAN |
| ALIGNED | NOTE BOOK |
| CHECKED | NO. |
| RT. OF WAY | |
| CHECKED | |
| PAID FILE | |
| NAME | |

| | |
|------------|-----------|
| DATE | BY |
| | |
| SURVEYED | PROFILE |
| ROADS | NOTE BOOK |
| CHECKED | NO. |
| B.M. NOTED | |
| STRUCTURE | |
| NOTATIONS | |
| CHKD | |

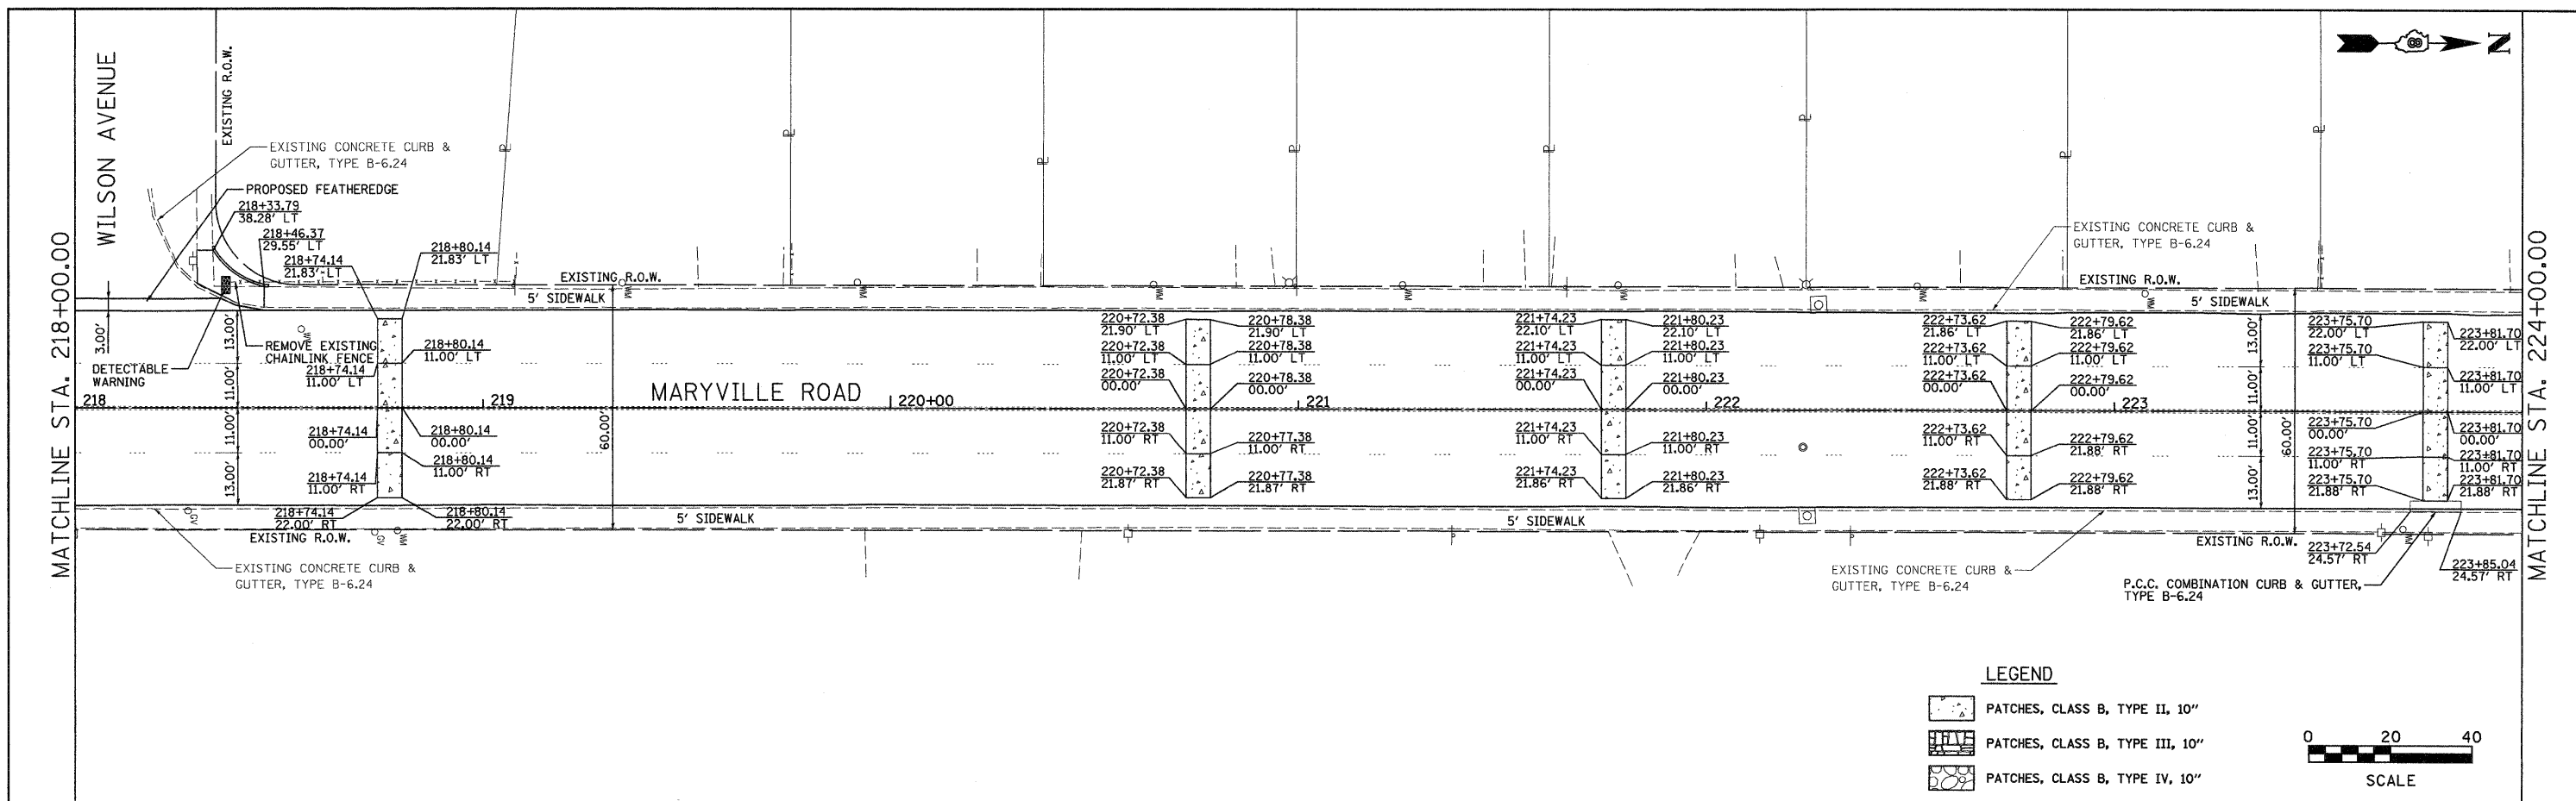


LEGEND

- PATCHES, CLASS B, TYPE II, 10"
- PATCHES, CLASS B, TYPE III, 10"
- PATCHES, CLASS B, TYPE IV, 10"

SCALE

0 20 40

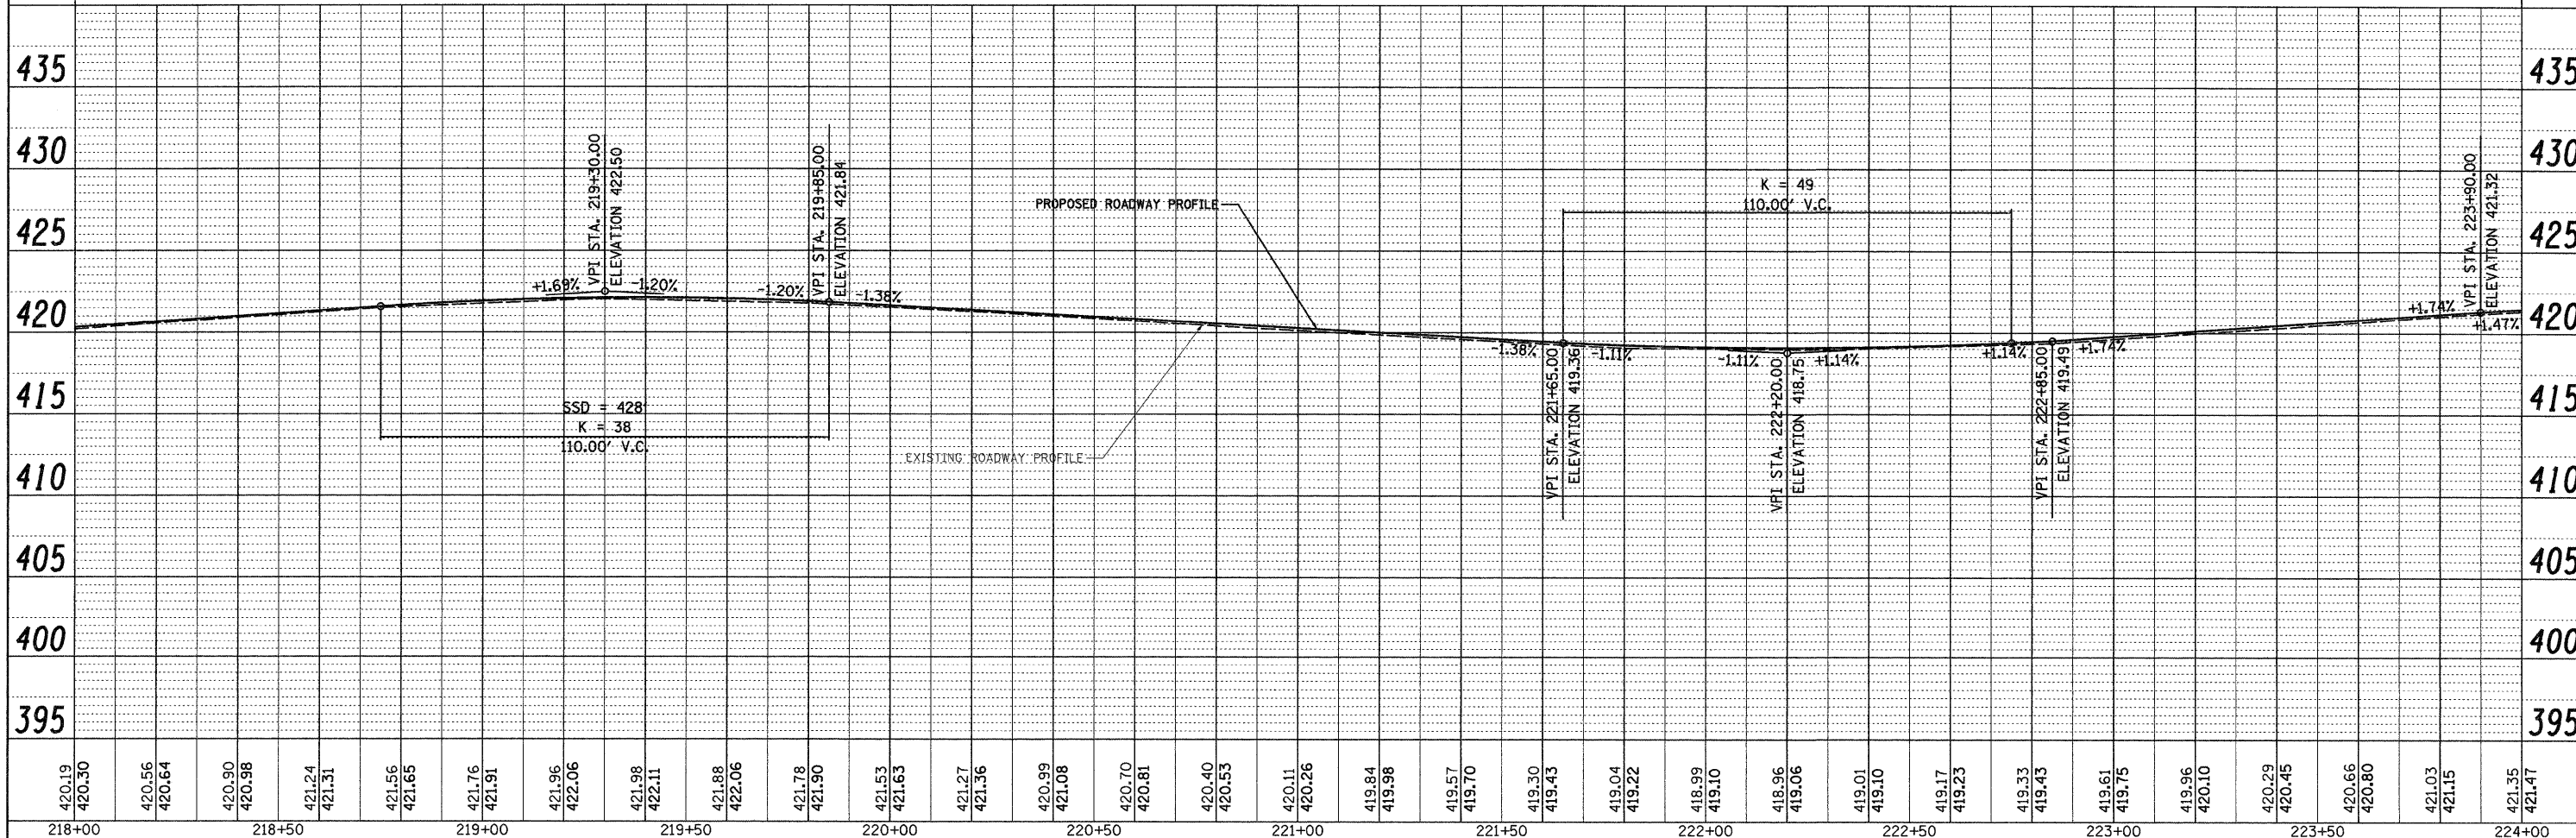

| | | | |
|--|-------------------------|----------------------------------|-----------------|
| FILE NAME = | USER NAME = Iko | DESIGNED - BFK | REVISED - |
| #FILE# | | DRAWN - JDH | REVISED - |
| | | CHECKED - BFK | REVISED - |
| | | DATE - 4/8/09 | REVISED - |
| CITY OF GRANITE CITY MARYVILLE ROAD | | | |
| PLAN AND PROFILE | | | |
| SCALE: 1" = 20' | SHEET NO. 4 OF 5 SHEETS | STA. 218+00.00 TO STA. 224+00.00 | |
| F.A.J. 9080 | SECTION 09-00190-00-RS | COUNTY MADISON | TOTAL SHEETS 20 |
| | | | SHEET NO. 15 |
| CONTRACT NO. 97401 | | | |
| FED. ROAD DIST. NO. ILLINOIS FED. AID PROJECT | | | |