


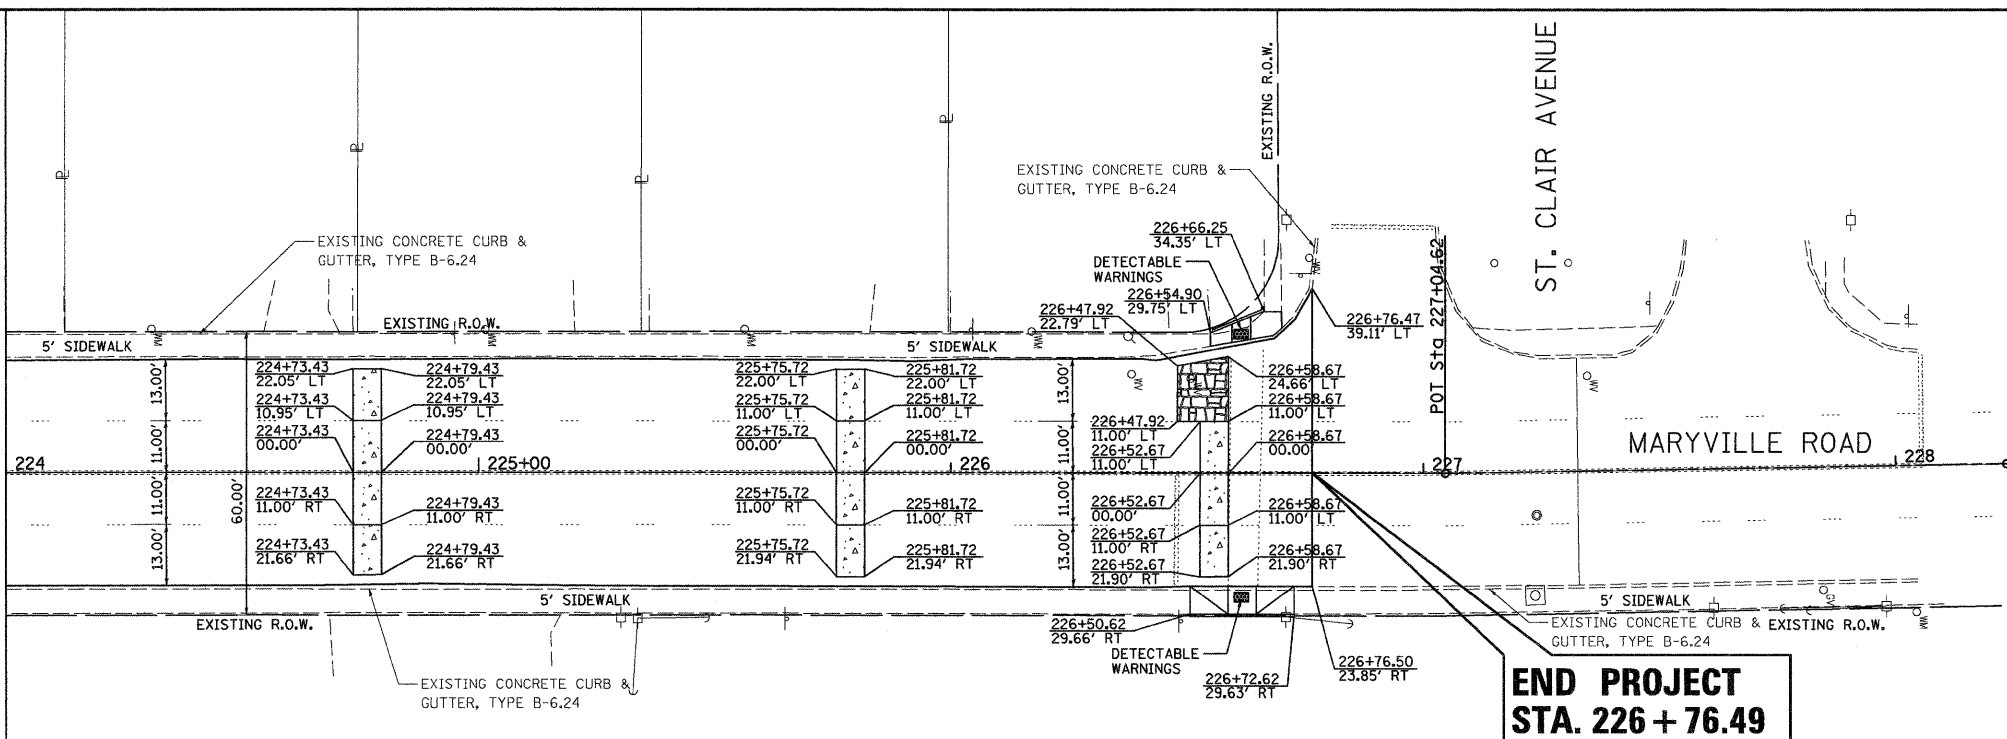

DATE	
BY	
REVISIONS	
PLAN	
NO.	
DATE	
BY	
REVISIONS	
PLAN	
NO.	
DATE	
BY	
REVISIONS	
PLAN	
NO.	




DATE	
BY	
REVISIONS	
PROFILE	
NO.	
DATE	
BY	
REVISIONS	
PROFILE	
NO.	



MATCHLINE STA. 224+00.00



**END PROJECT  
STA. 226 + 76.49**

 **LEGEND**

-  PATCHES, CLASS B, TYPE II, 10"
-  PATCHES, CLASS B, TYPE III, 10"
-  PATCHES, CLASS B, TYPE IV, 10"

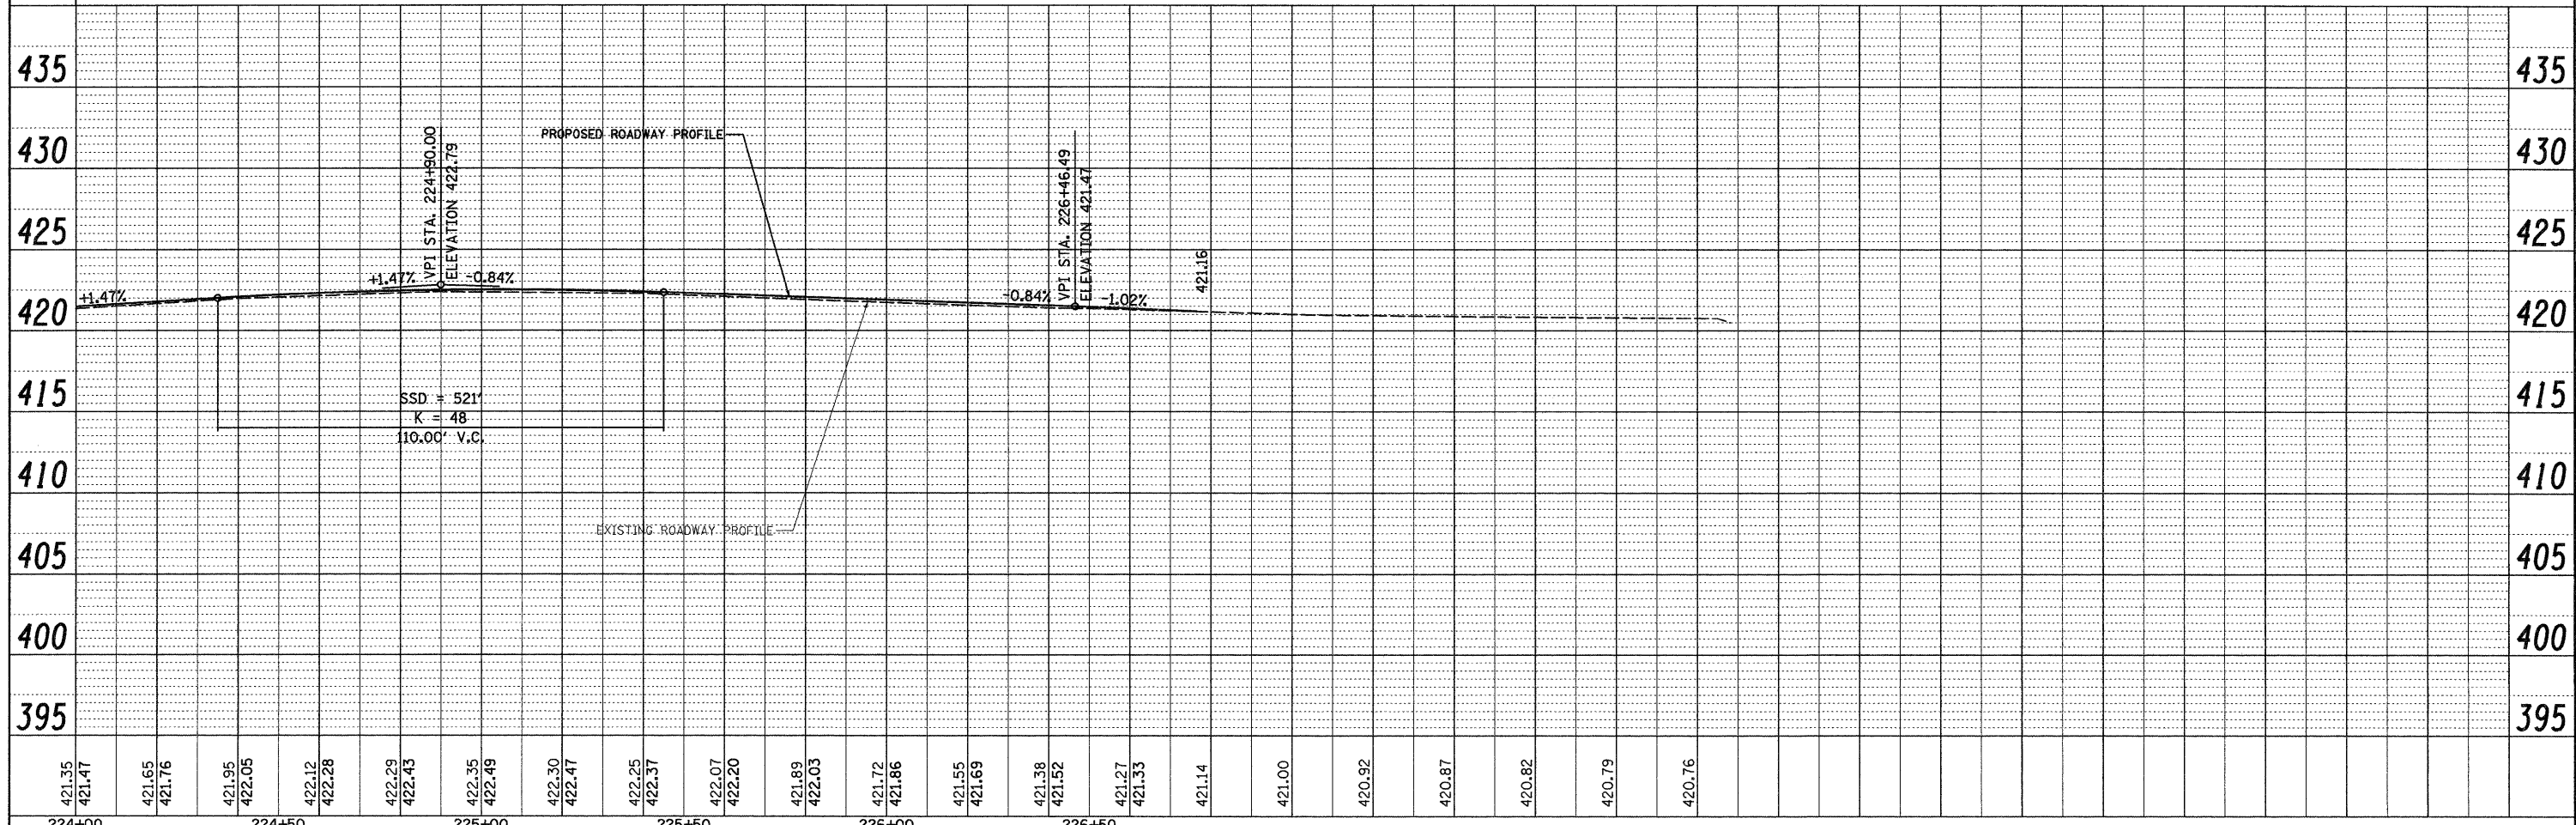 

FILE NAME =	USER NAME = Iko	DESIGNED - BFK	REVISED -	<b>CITY OF GRANITE CITY MARYVILLE ROAD</b>	<b>PLAN AND PROFILE</b>	F.A.U. RTE.	SECTION	COUNTY	TOTAL SHEETS	SHEET NO.	
#FILE#		DRAWN - JDH	REVISED -			9080	09-00190-00-RS	MADISON	20	16	
		CHECKED - BFK	REVISED -			CONTRACT NO. 97401					
		DATE - 4/8/09	REVISED -			FED. ROAD DIST. NO. ILLINOIS FED. AID PROJECT					