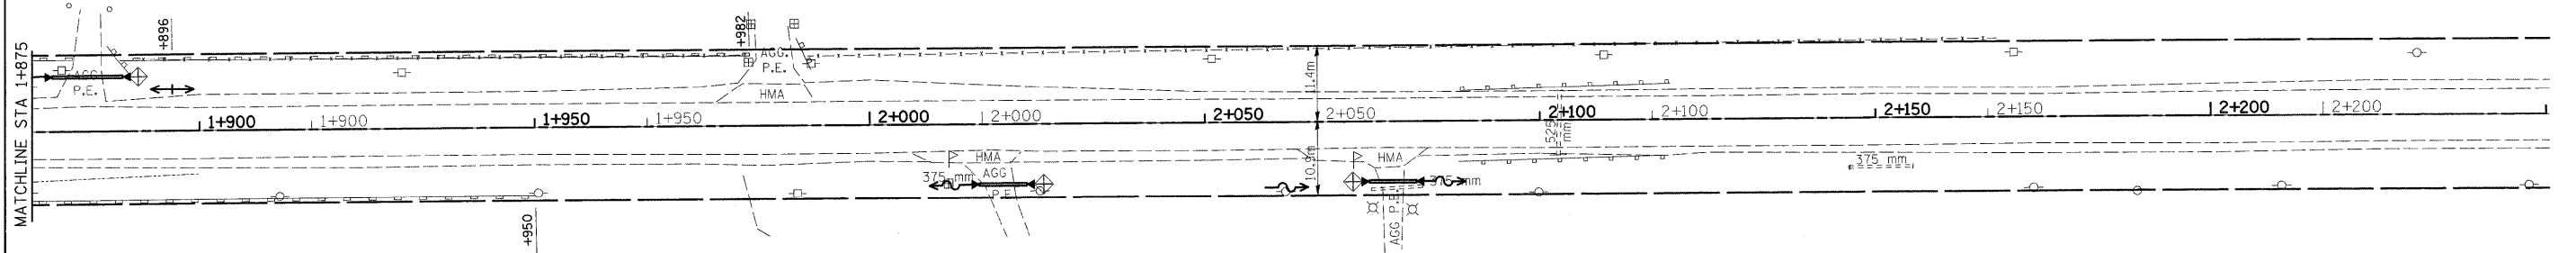


 

 


| F.A.P. RTE. | SECTION | COUNTY | TOTAL SHEETS | SHEET NO. |
|-----------------------|---------|---------------------------|--------------|-----------|
| 876 | 9Y-RS-7 | WILL | 100 | 39 |
| STA. 1+875 | | TO STA. 2+250 | | |
| FED. ROAD DIST. NO. 1 | | ILLINOIS FED. AID PROJECT | | |

CONTRACT NO. 60E52

OLD IL ROUTE 1



LEGEND

-  PERIMETER EROSION CONTROL
-  TEMPORARY DITCH CHECKS, URETHANE FORM
-  SEDIMENT CONTROL DRAINAGE
STRUCTURE INLET FILTER CLEANING
-  INLET FILTERS
-  PAVEMENT TO BE CONSTRUCTED

| REVISIONS | | ILLINOIS DEPARTMENT OF TRANSPORTATION EROSION CONTROL PLAN IL. 1 STAGE II |
|-----------|------|---|
| NAME | DATE | |
| | | SCALE 1:500 DATE 9/23/2008 |
| | | |
| | | |
| | | |
| | | |
| DRAWN BY | | CHECKED BY |