








F.A.P. RTE.	SECTION	COUNTY	TOTAL SHEETS	SHEET NO.
876	9Y-RS-7	WILL	100	41A
STA. 1+475		TO STA. 1+875		
FED. ROAD DIST. NO. 1		ILLINOIS FED. AID PROJECT		

CONTRACT NO. 60ES2

LEGEND

-  PERIMETER EROSION CONTROL
 -  TEMPORARY DITCH CHECKS, URETHANE FORM
 -  SEDIMENT CONTROL DRAINAGE STRUCTURE INLET FILTER CLEANING
 -  INLET FILTERS
-  PAVEMENT TO BE CONSTRUCTED

 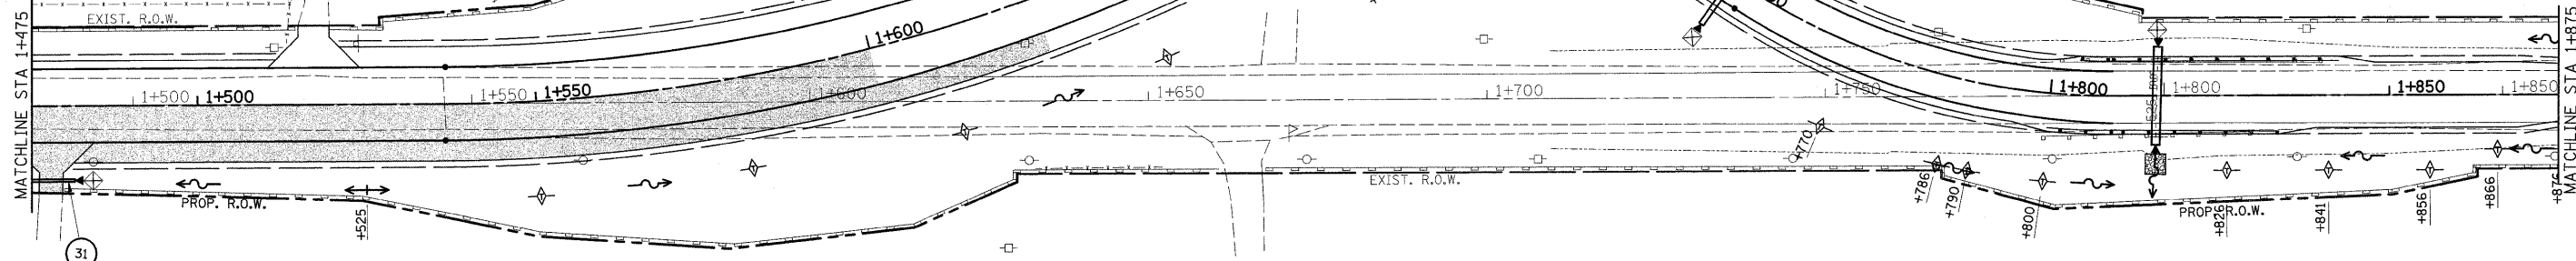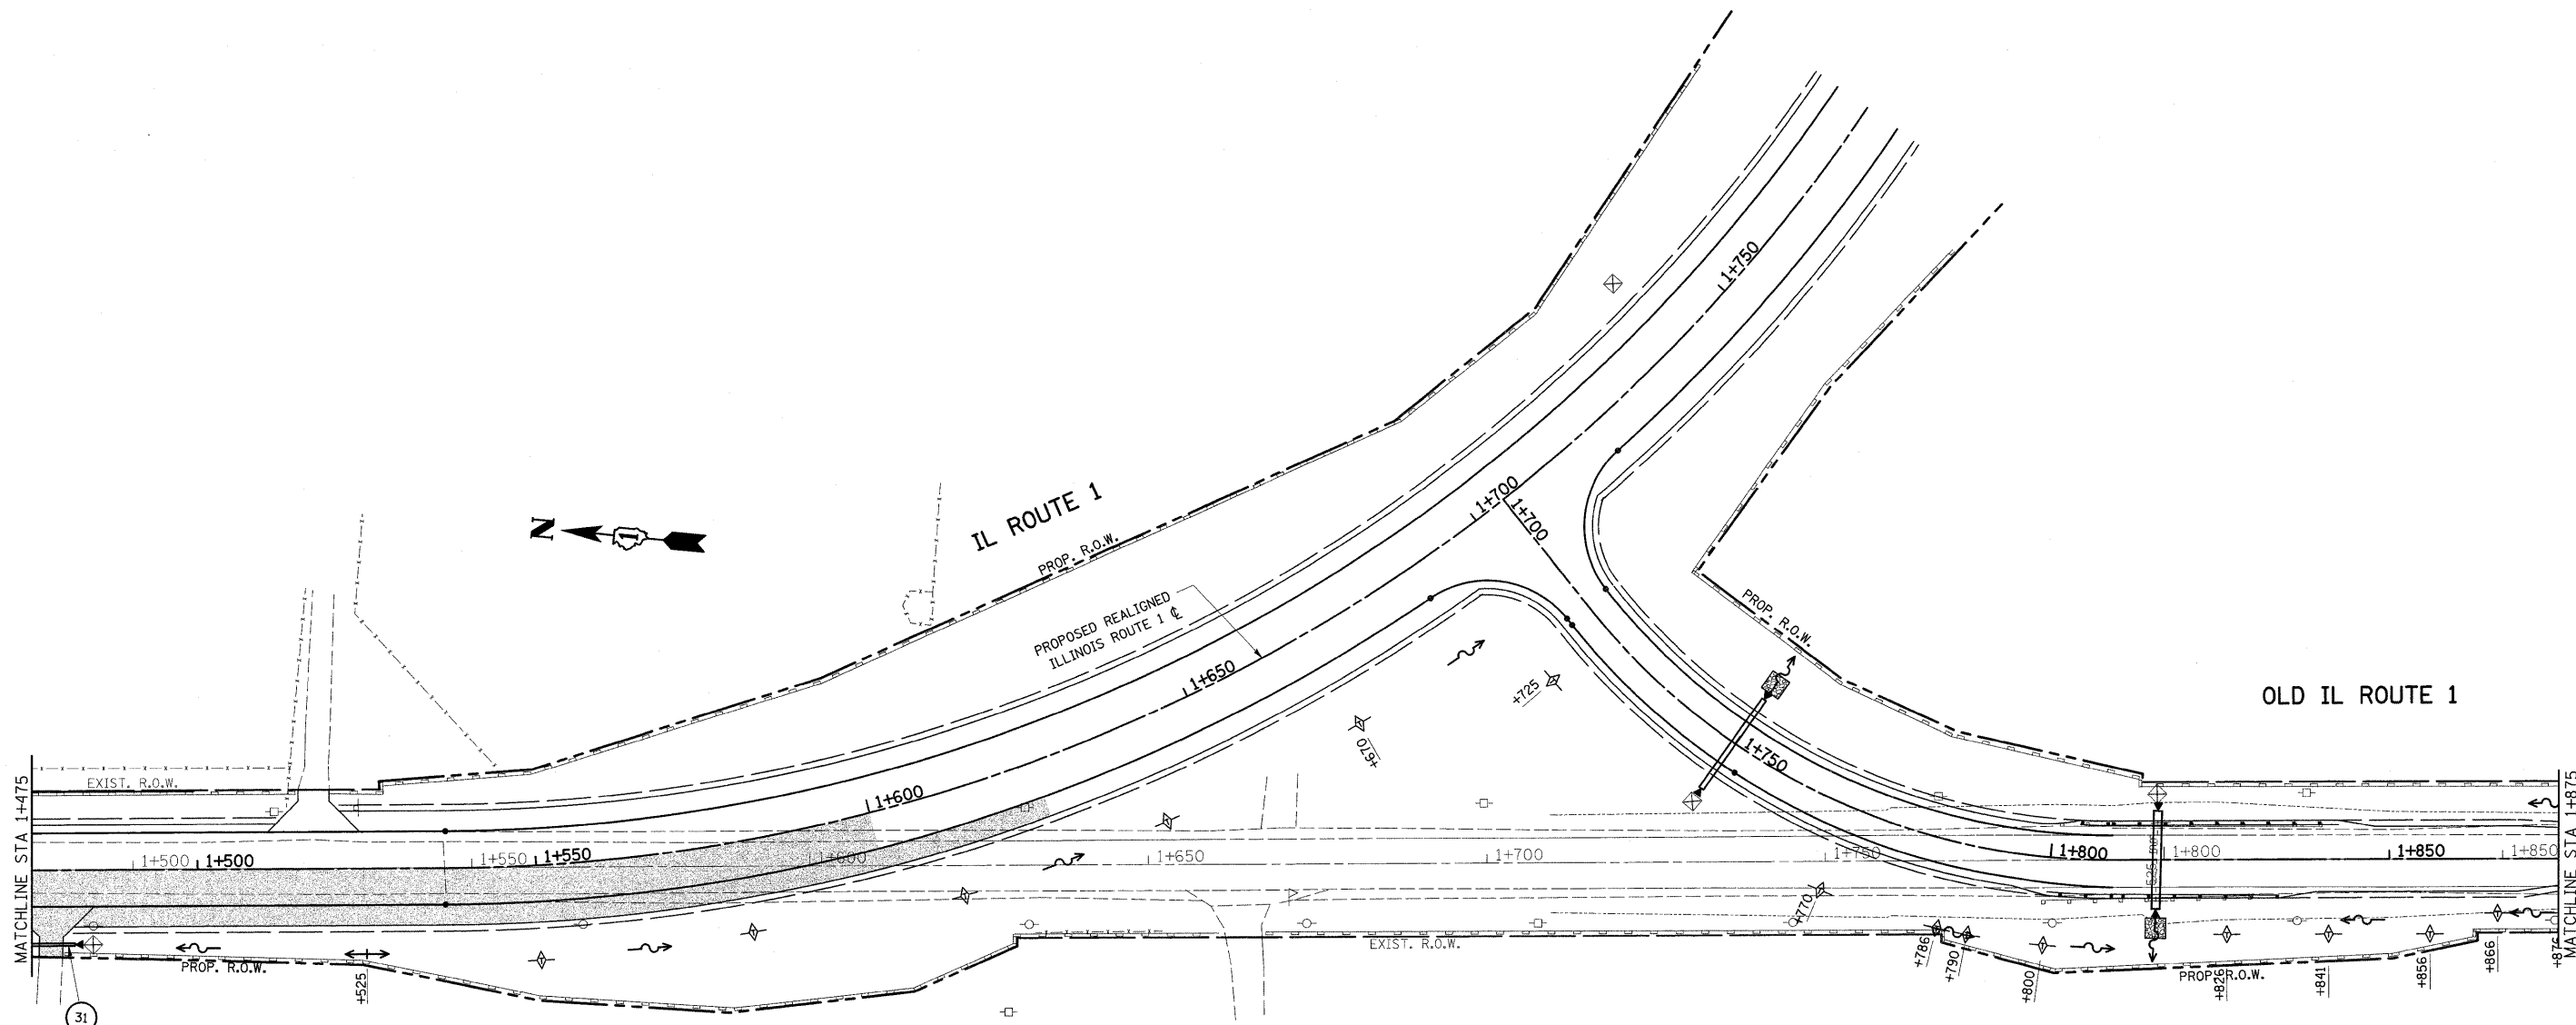

REVISIONS	
NAME	DATE

ILLINOIS DEPARTMENT OF TRANSPORTATION
EROSION CONTROL PLAN
IL. 1
STAGE III

SCALE 1:500
 DATE 9/23/2008

DRAWN BY
 CHECKED BY