



F.A.P. RTE.	SECTION	COUNTY	TOTAL SHEETS	SHEET NO.
876	9Y-RS-7	WILL	100	44
STA. 1+119.5		TO STA. 1+475		
FED. ROAD DIST. NO. 1		ILLINOIS FED. AID PROJECT		
CONTRACT #60E52				

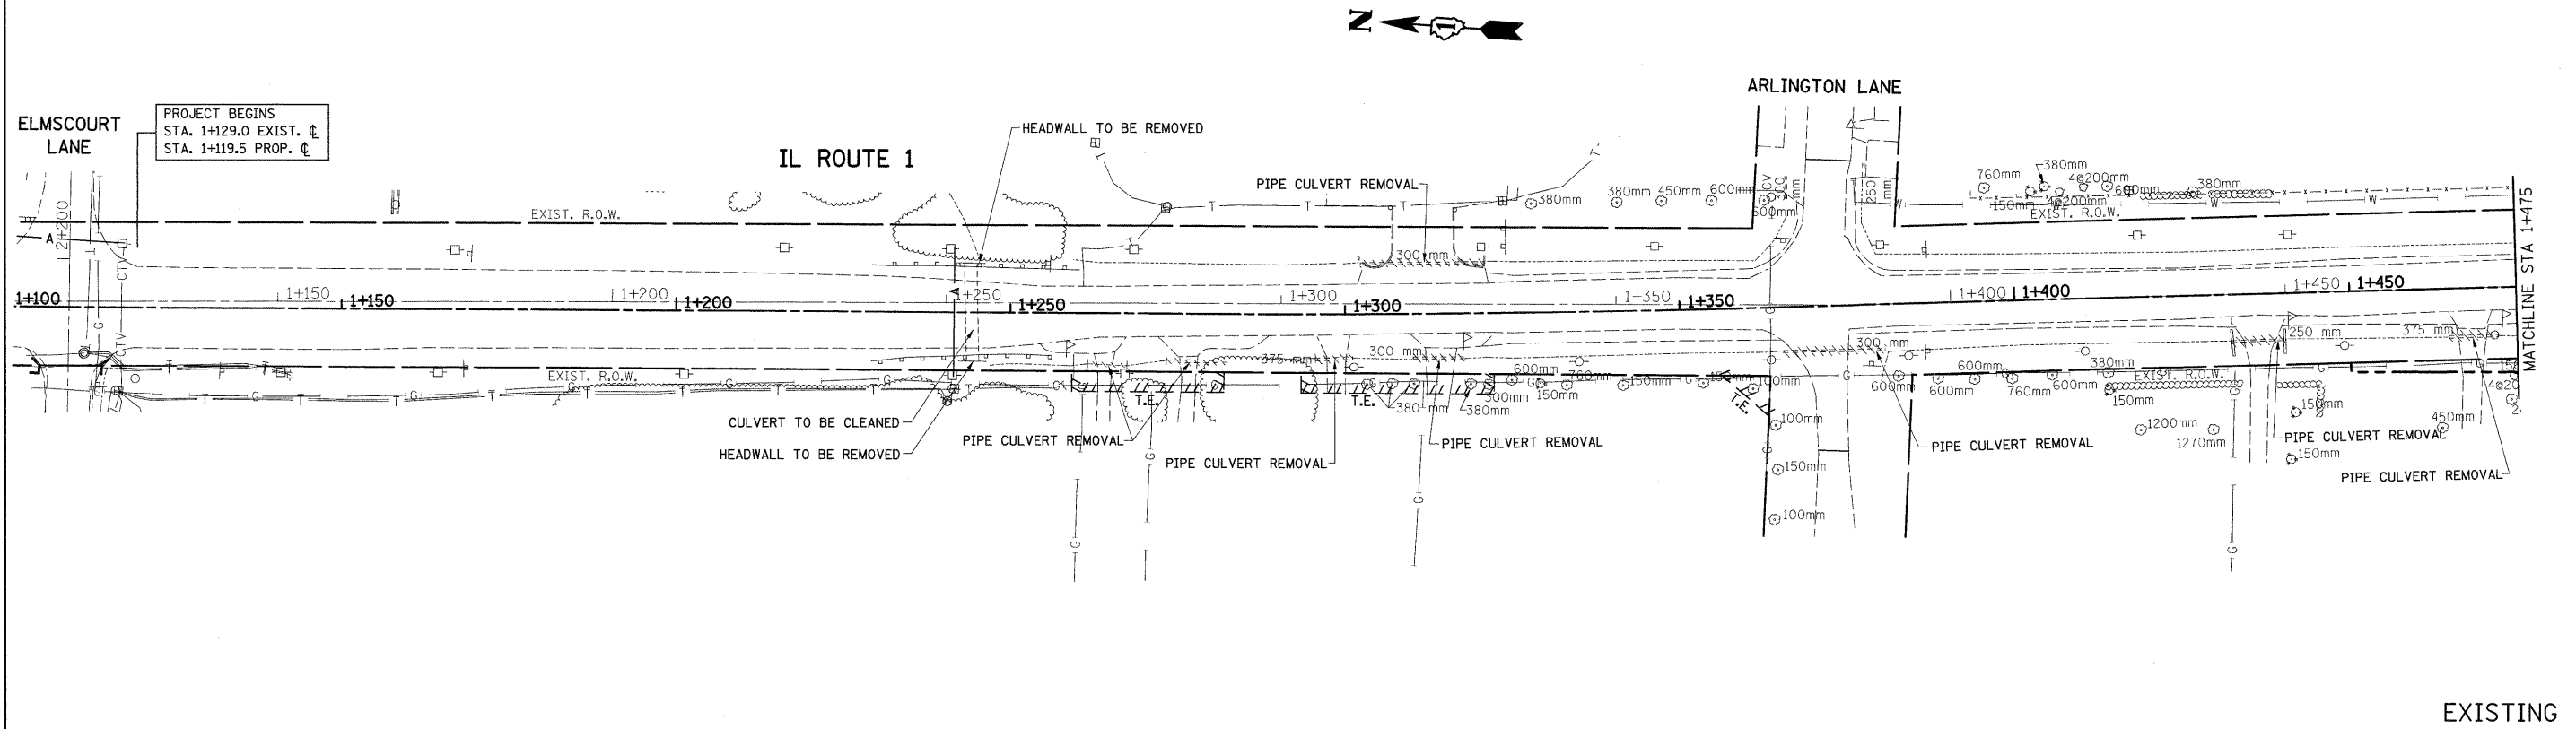

EXISTING

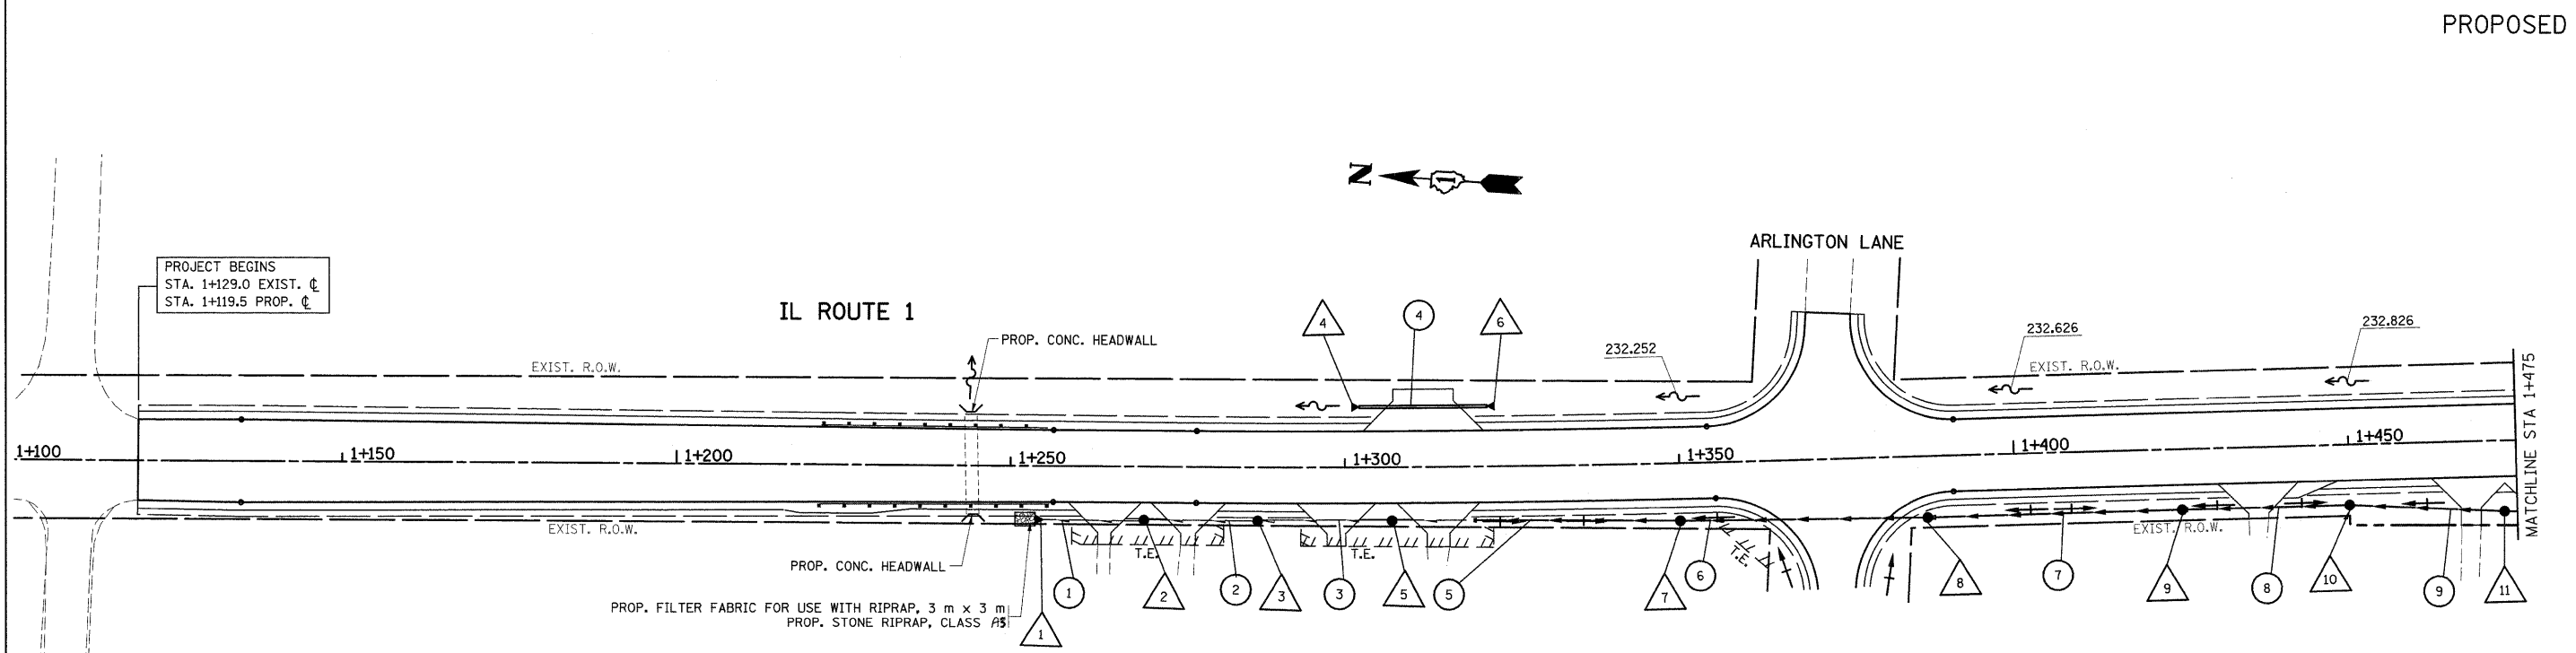

PROPOSED

REVISIONS		ILLINOIS DEPARTMENT OF TRANSPORTATION
NAME	DATE	
		<p align="center"><b>IL. ROUTE 1 EXISTING AND PROPOSED DRAINAGE PLAN</b></p> <p>SCALE 1:500 DATE 8/28/2008</p> <p>DRAWN BY CHECKED BY</p>