
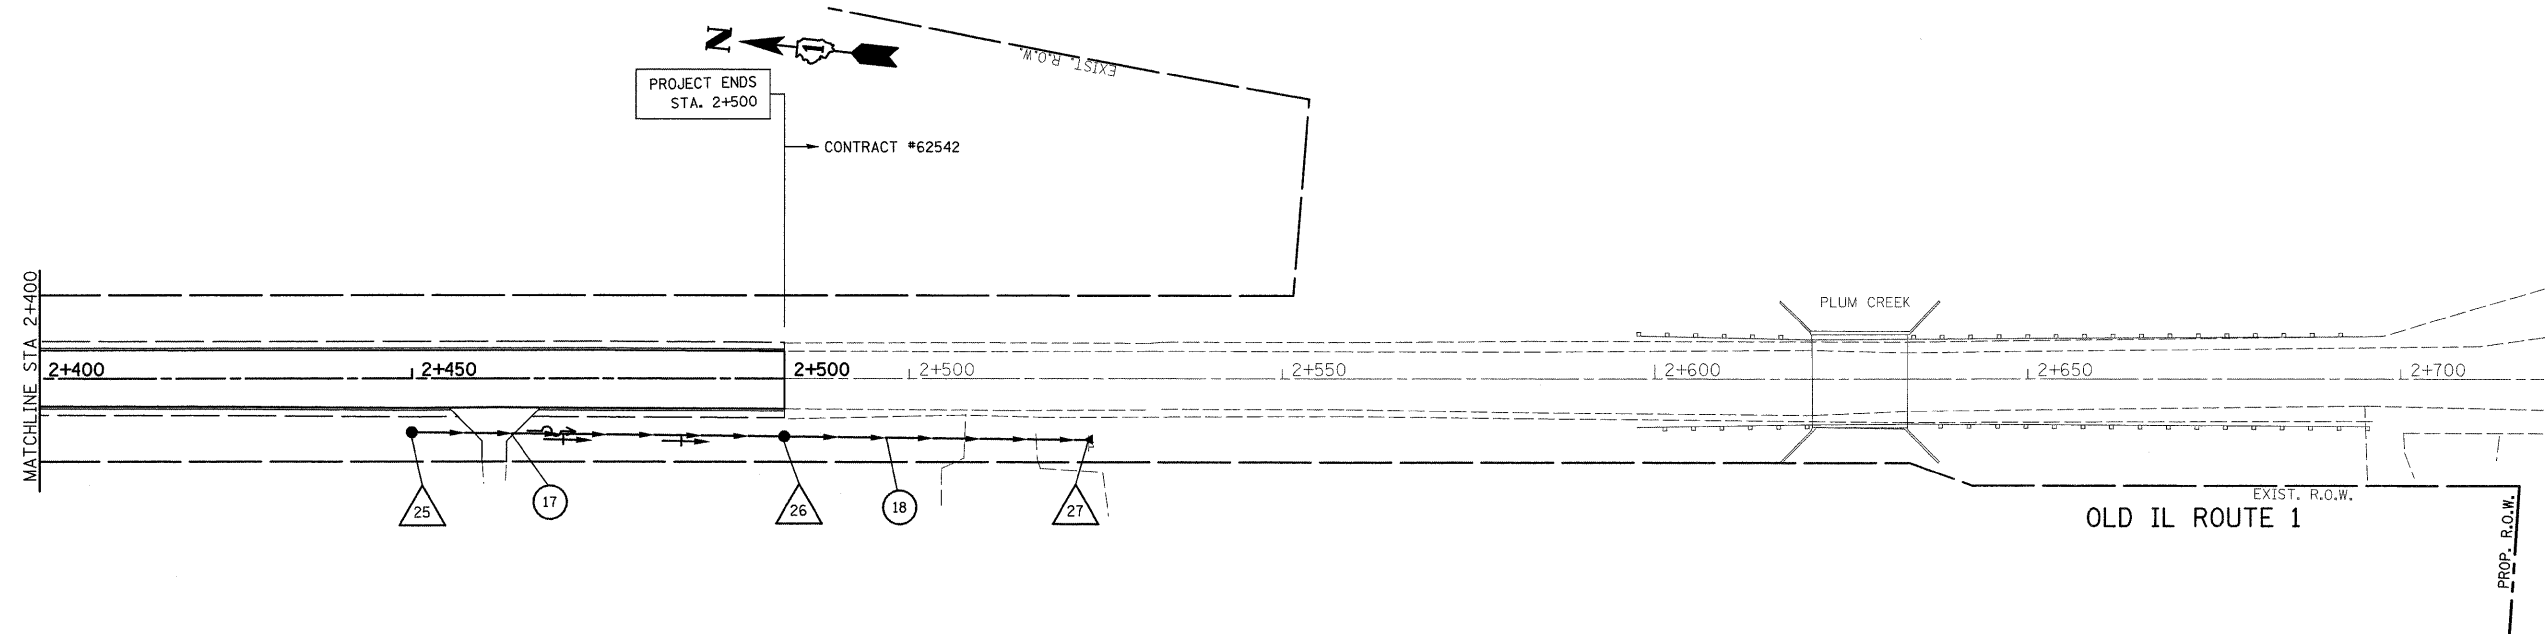


F.A.P. RTE.	SECTION	COUNTY	TOTAL SHEETS	SHEET NO.
876	9Y-RS-7	WILL	100	49
STA. 2+400		TO STA. 2+619		
FED. ROAD DIST. NO. 1		ILLINOIS FED. AID PROJECT		
CONTRACT #60E52				

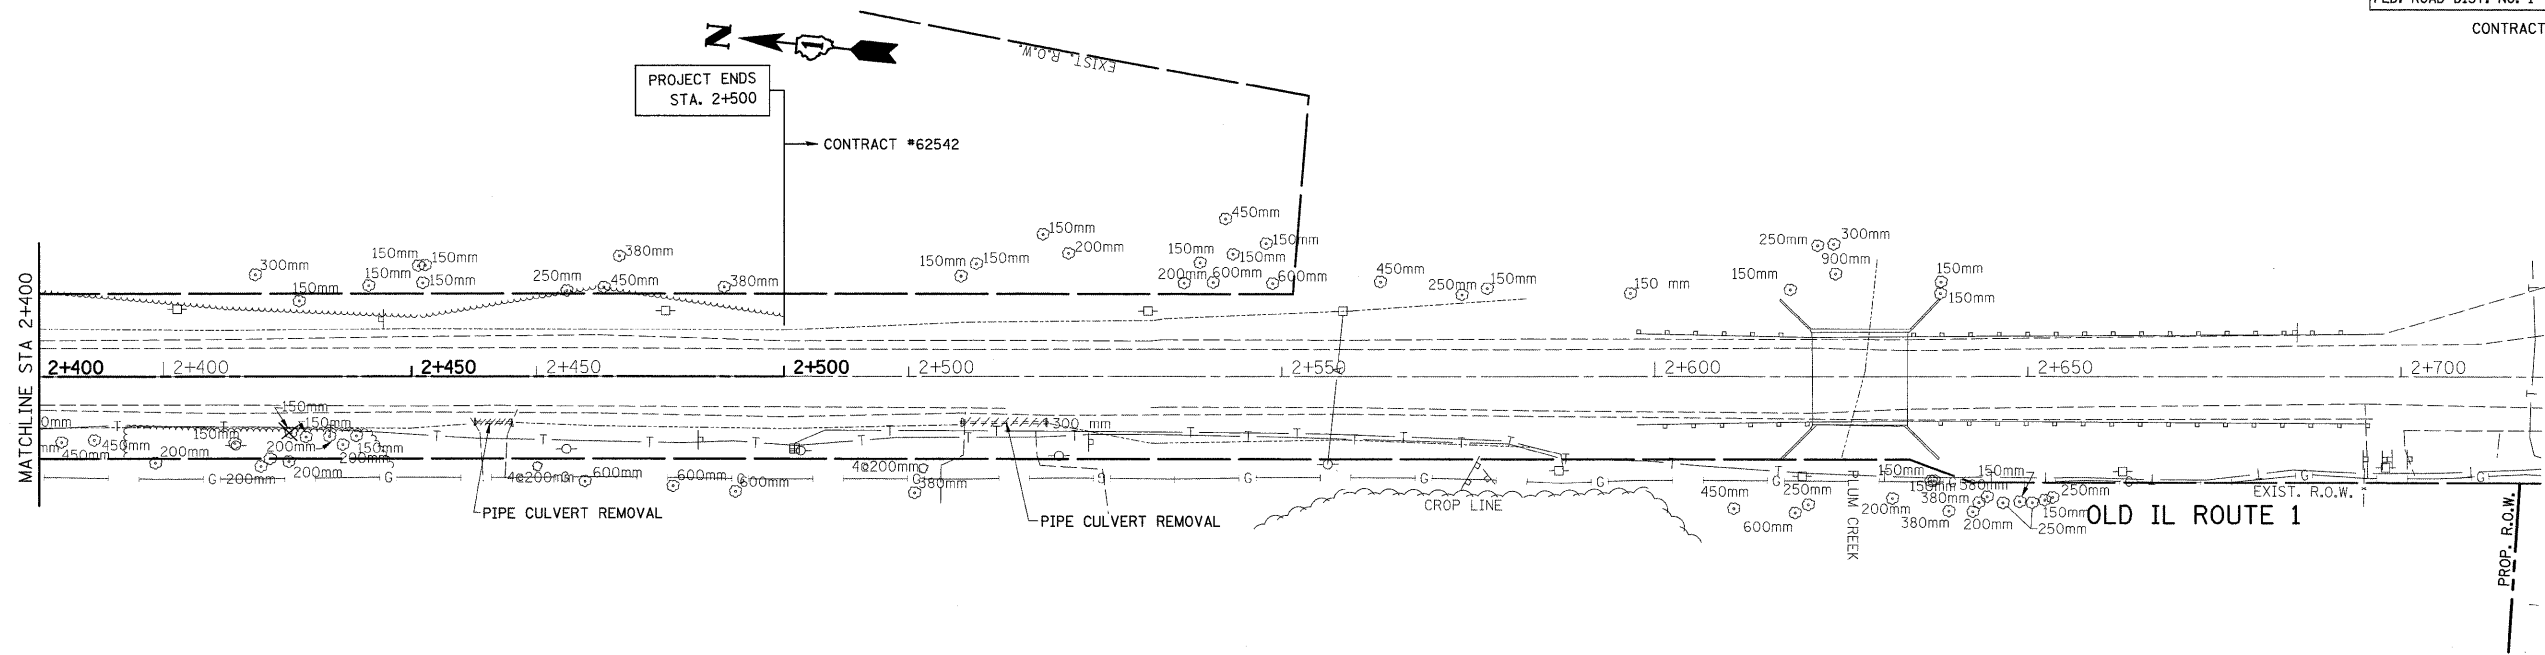

REVISIONS		ILLINOIS DEPARTMENT OF TRANSPORTATION IL. ROUTE 1 EXISTING AND PROPOSED DRAINAGE PLAN
NAME	DATE	

SCALE 1:500
DATE 8/28/2008

DRAWN BY
CHECKED BY