


F.A.U. RTE.	SECTION	COUNTY	TOTAL SHEETS	SHEET NO.
1346 & 2626	05-00050-00-CH	COOK/DUPAGE	94	30
EROSION CONTROL PLAN				
FED. ROAD DIST. NO. 7 ILLINOIS FED. AID PROJECT M-8003(569)				

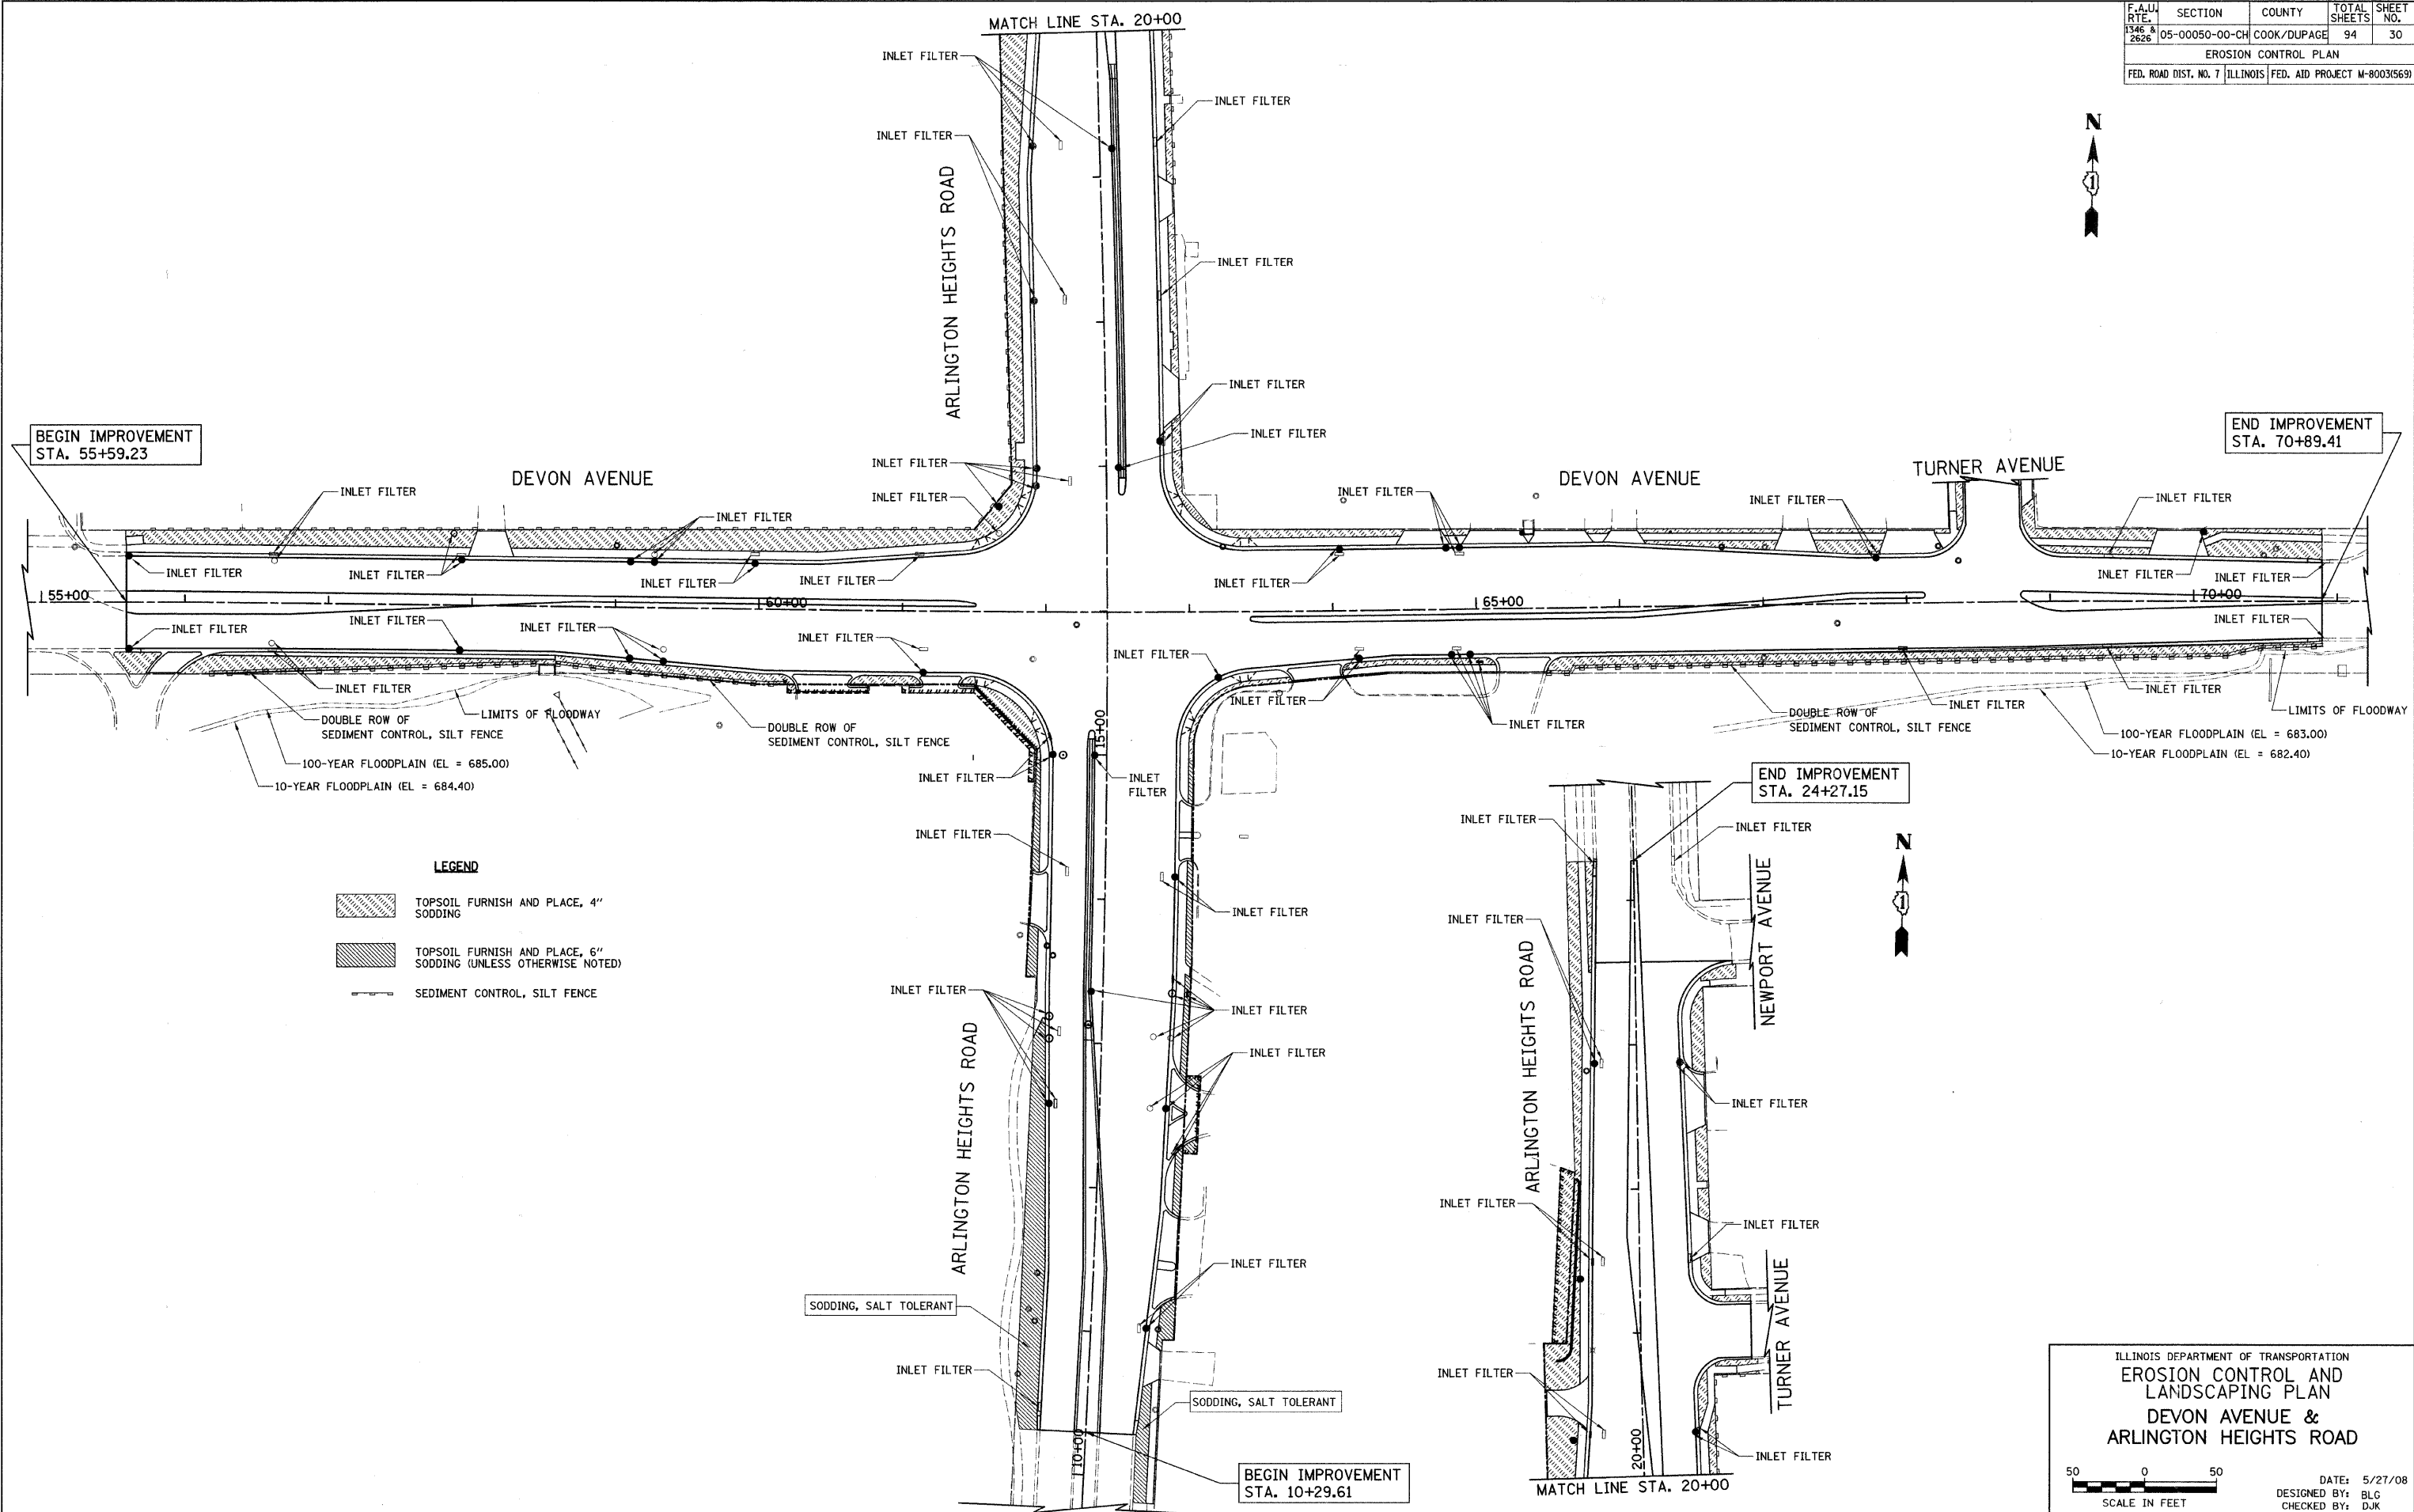

BEGIN IMPROVEMENT STA. 55+59.23

END IMPROVEMENT STA. 70+89.41

END IMPROVEMENT STA. 24+27.15

BEGIN IMPROVEMENT STA. 10+29.61

- LEGEND**
- TOPSOIL FURNISH AND PLACE, 4" SODDING
 - TOPSOIL FURNISH AND PLACE, 6" SODDING (UNLESS OTHERWISE NOTED)
 - SEDIMENT CONTROL, SILT FENCE

ILLINOIS DEPARTMENT OF TRANSPORTATION
EROSION CONTROL AND LANDSCAPING PLAN
DEVON AVENUE & ARLINGTON HEIGHTS ROAD

SCALE IN FEET

DATE: 5/27/08
 DESIGNED BY: BLG
 CHECKED BY: DJK