

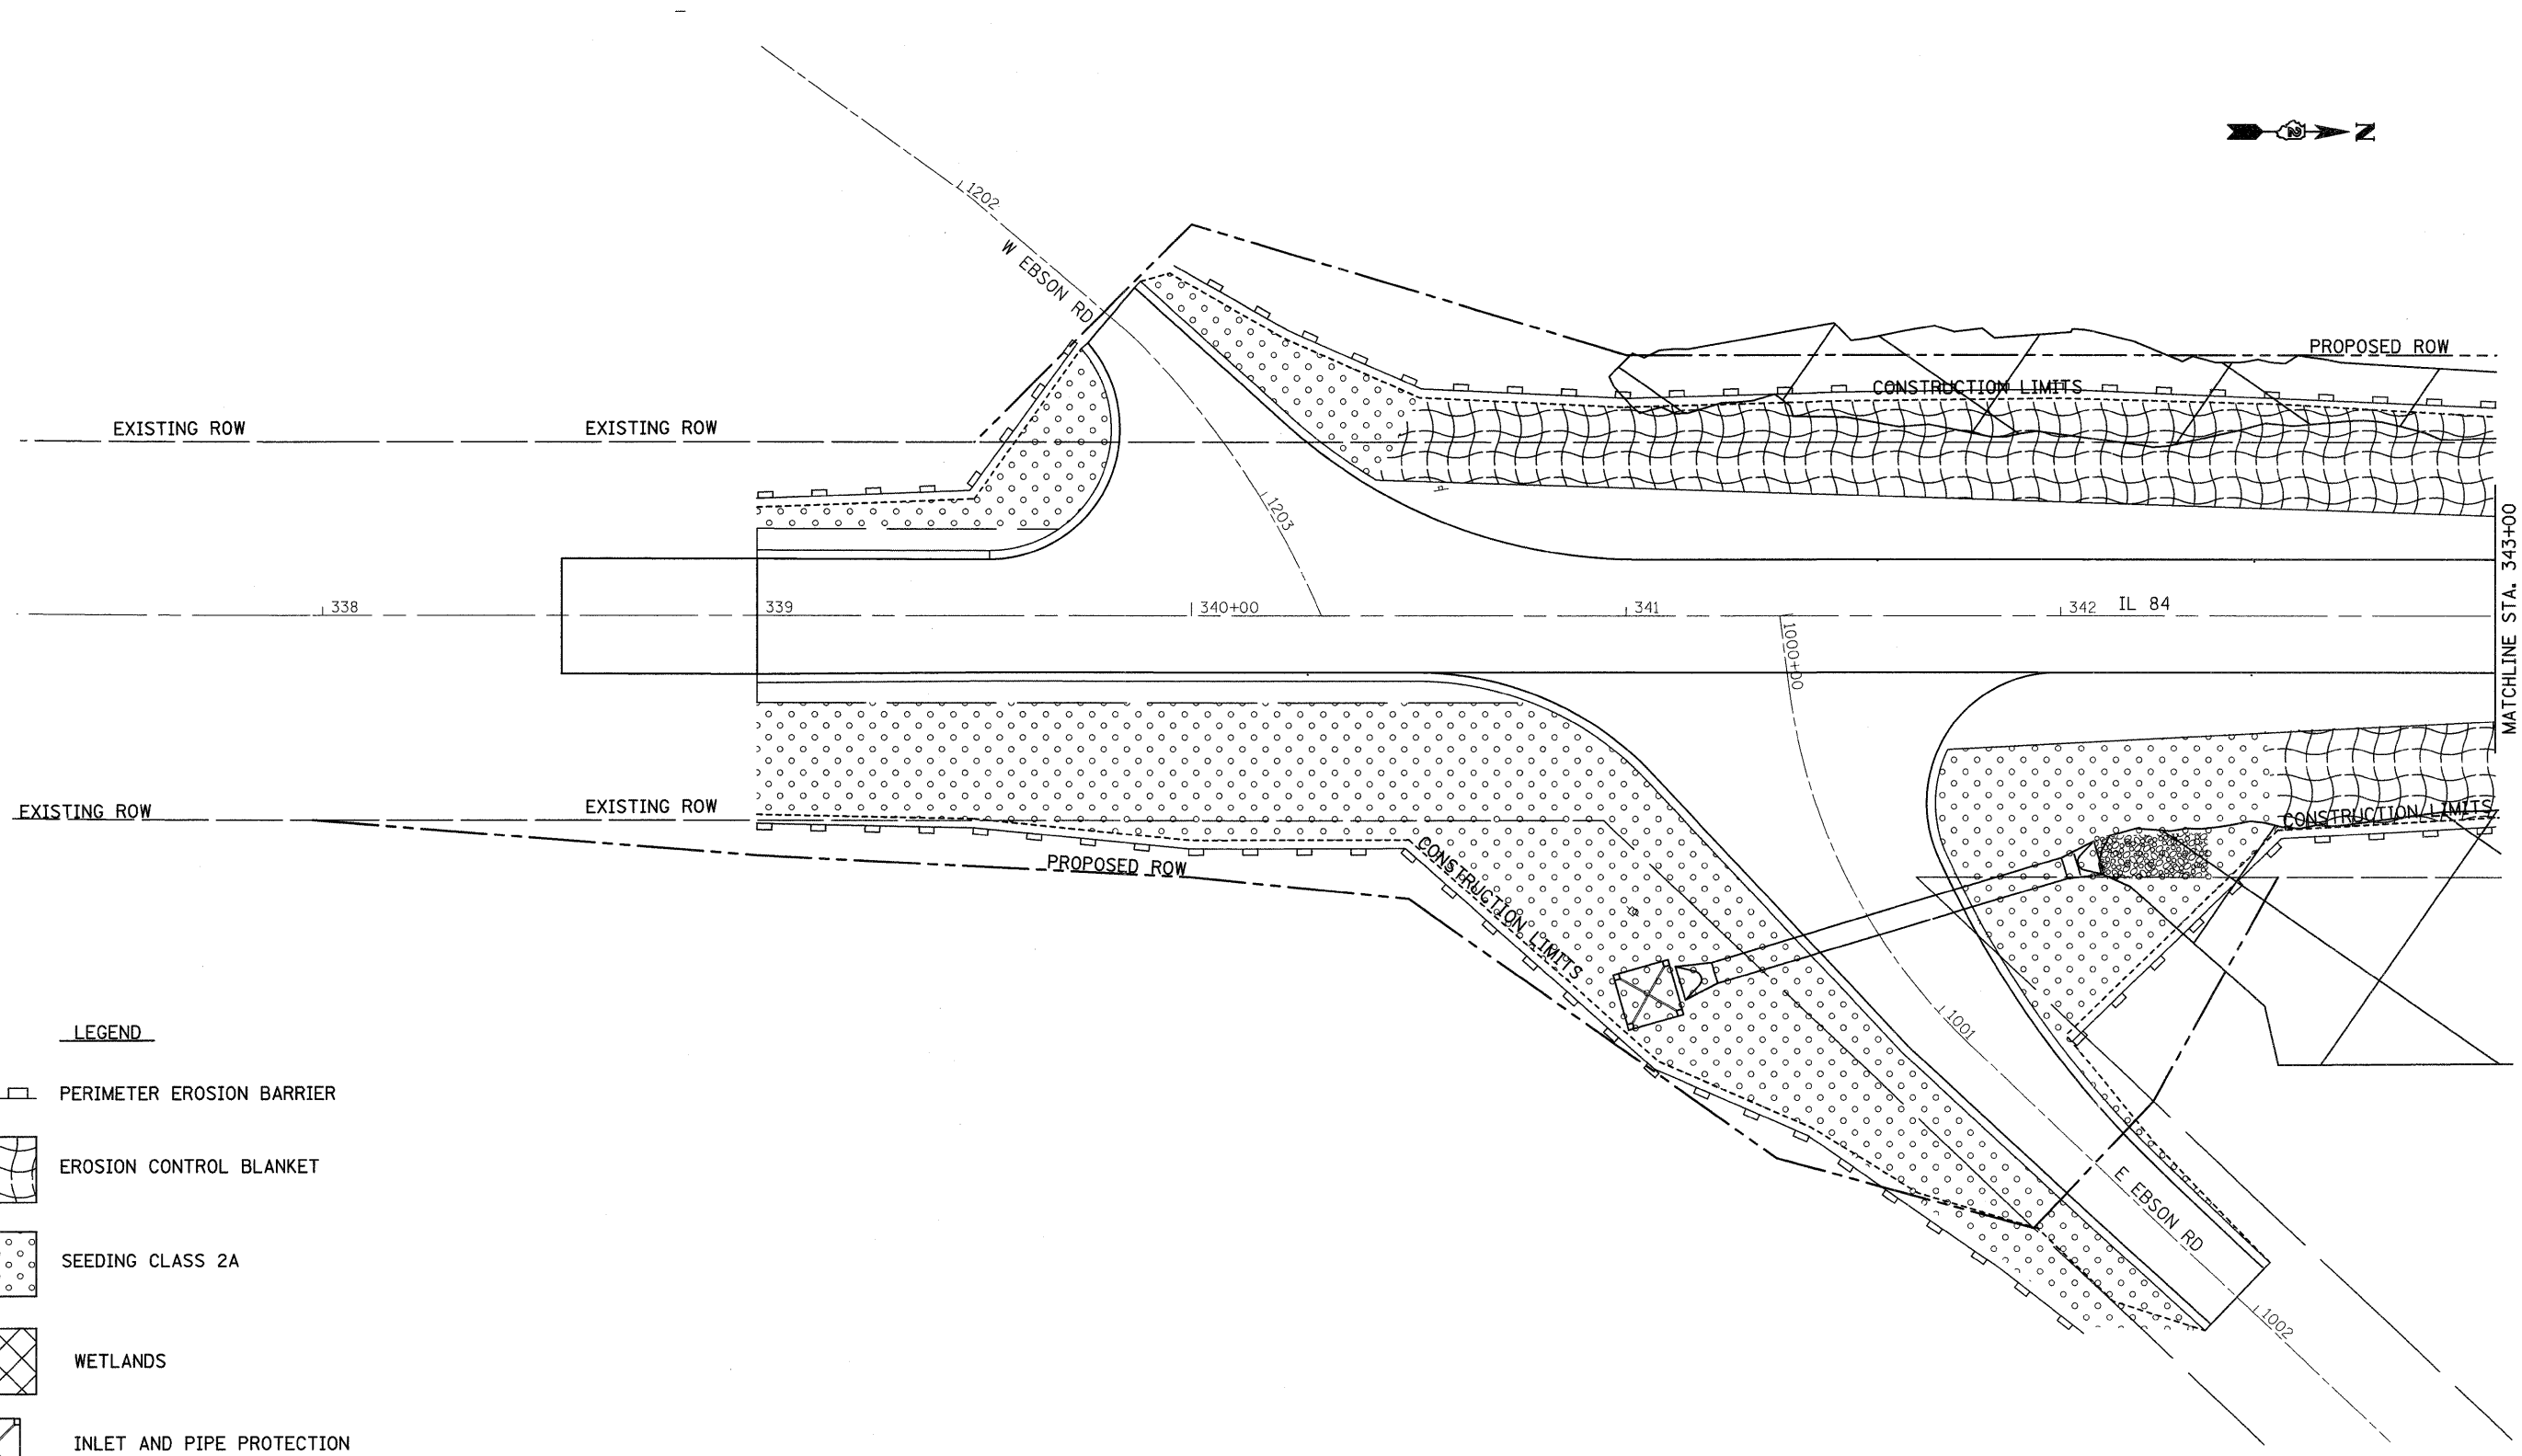


 


# EROSION CONTROL / SEEDING DETAILS

DATE	BY
PLANNED	
DESIGNED	
CHECKED	
DATE	

 

**LEGEND**

-  PERIMETER EROSION BARRIER
-  EROSION CONTROL BLANKET
-  SEEDING CLASS 2A
-  WETLANDS
-  INLET AND PIPE PROTECTION

FILE NAME = c:\projects\p206006\d0600Ger.dgn	USER NAME = hensonke	DESIGNED -	REVISED -	<b>STATE OF ILLINOIS</b> <b>DEPARTMENT OF TRANSPORTATION</b>	<b>EROSION CONTROL / SEEDING DETAILS</b>	F.A.P. RTE. 308	SECTION 109BR-5	COUNTY WHITESIDE	TOTAL SHEETS 83	SHEET NO. 30
	PLOT SCALE = 20.0000' / IN.	CHECKED -	REVISED -			CONTRACT NO. 64C25				
	PLOT DATE = Thu Jul 31 09:47:06 2009	DATE -	REVISED -			FED. ROAD DIST. NO. ILLINOIS FED. AID PROJECT				
				SCALE:	SHEET NO. OF SHEETS	STA.	TO STA.			